


Title: Loft Conversion, 20 Kinross Rd - Site Plan

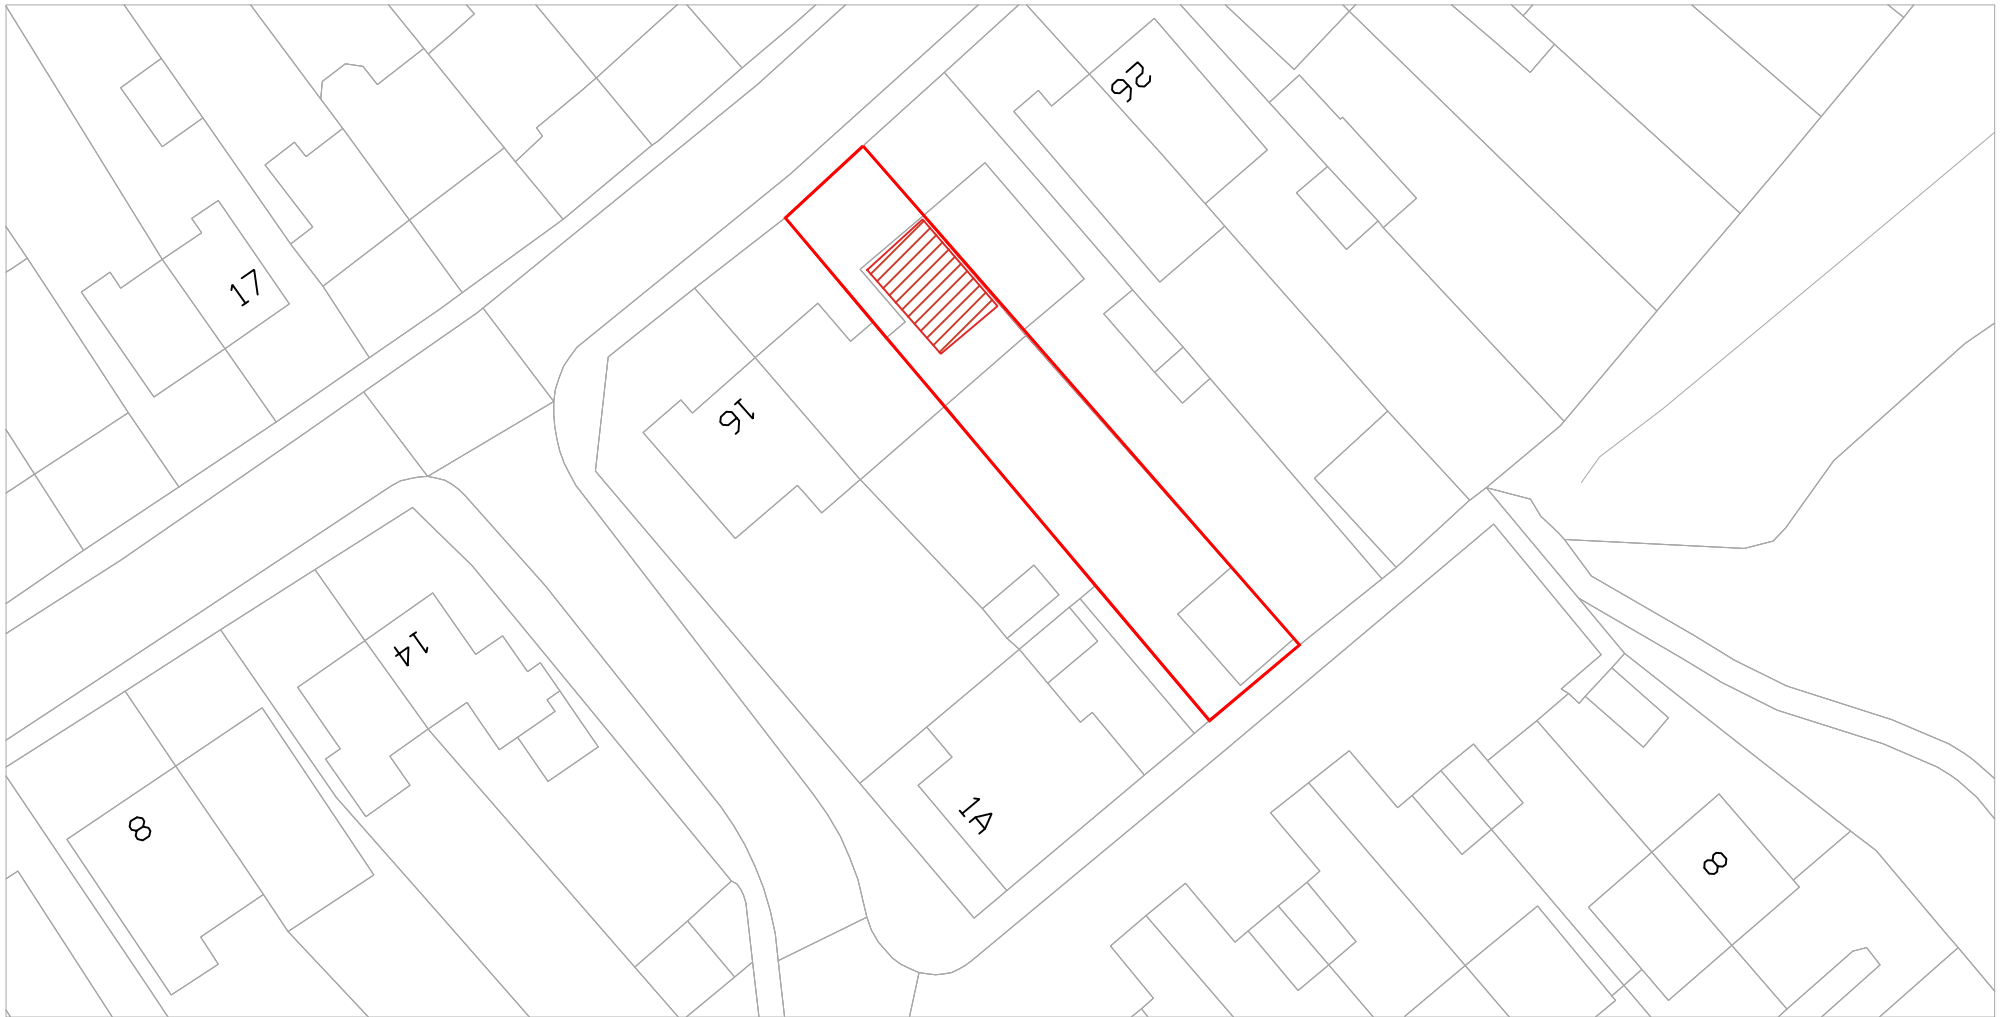

ReQuestAPlan

Map number: TQRQM21114155043945

Title: Loft Conversion, 20 Kinross Rd - Site Plan

Map Produced for: Gregan Ward

? Crown copyright and database rights 2021 OS 100042766

Project ID:

Date of Purchase: 24-04-2021

1 Years subscription from 24-04-2021 for 1 workstation.

