



Note: The contractor will be held to have examined the site and determined all dimensions and levels before commencing construction work. No assumption should be made without reference to the architect. No dimensions should be scaled from drawing.

Revision Description Date By

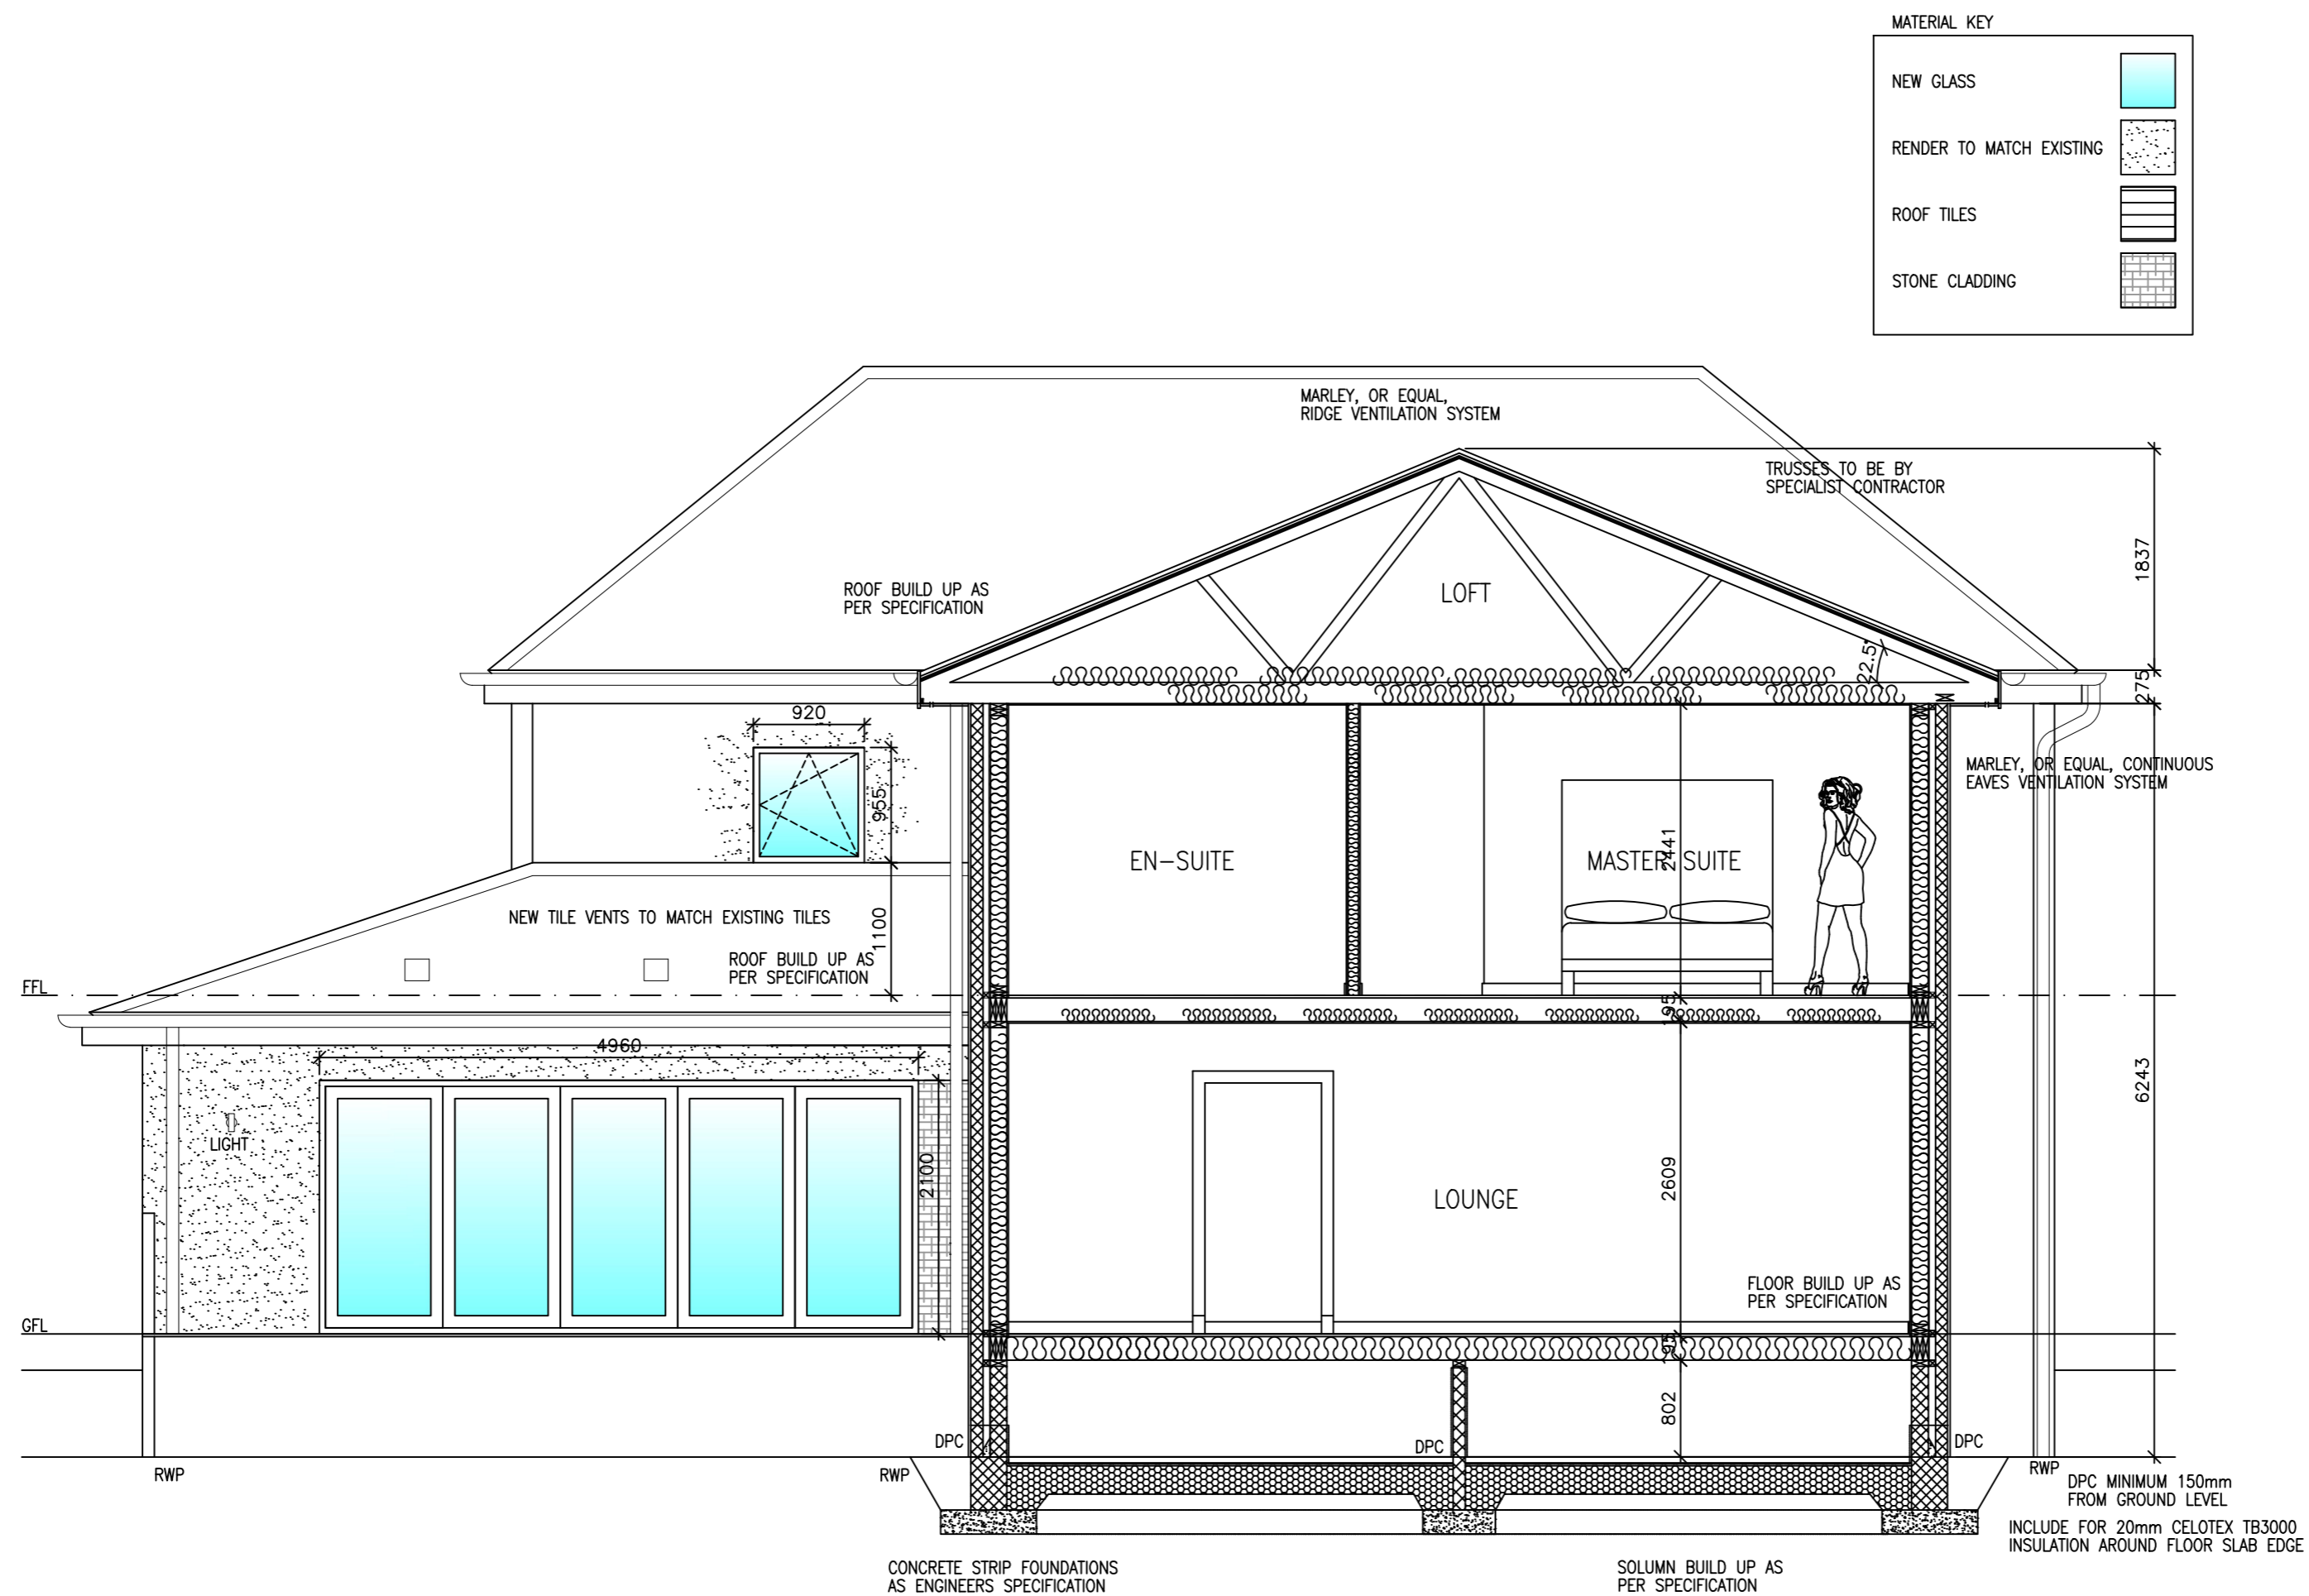

SECTION A-A AS PROPOSED

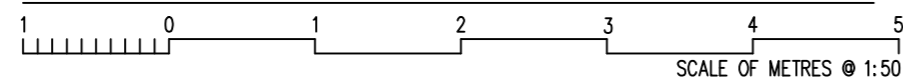

t: 07403 232228
e: colin@thehomearchitect.co.uk
www.thehomearchitect.co.uk



Issue for
PLANNING & WARRANT

Client
MR ABDUL QAYAM

Project Title
**TWO STOREY REAR EXTENSION
9 HILLCREST DRIVE, NEWTON MEARNS, G77 5HH**

Drawing Title
SECTION A-A AS PROPOSED

Scale 1:50 @ A2	Date 19/05/2021	Job No. A145
---------------------------	---------------------------	------------------------

Drawn by CK	Checked by CK	Sheet Size A3
-----------------------	-------------------------	-------------------------

Drawing No. AL(00)017	Rev. --
---------------------------------	-------------------