



Note: The contractor will be held to have examined the site and determined all dimensions and levels before commencing construction work. No assumption should be made without reference to the architect. No dimensions should be scaled from drawing.


Revision	Description	Date	By

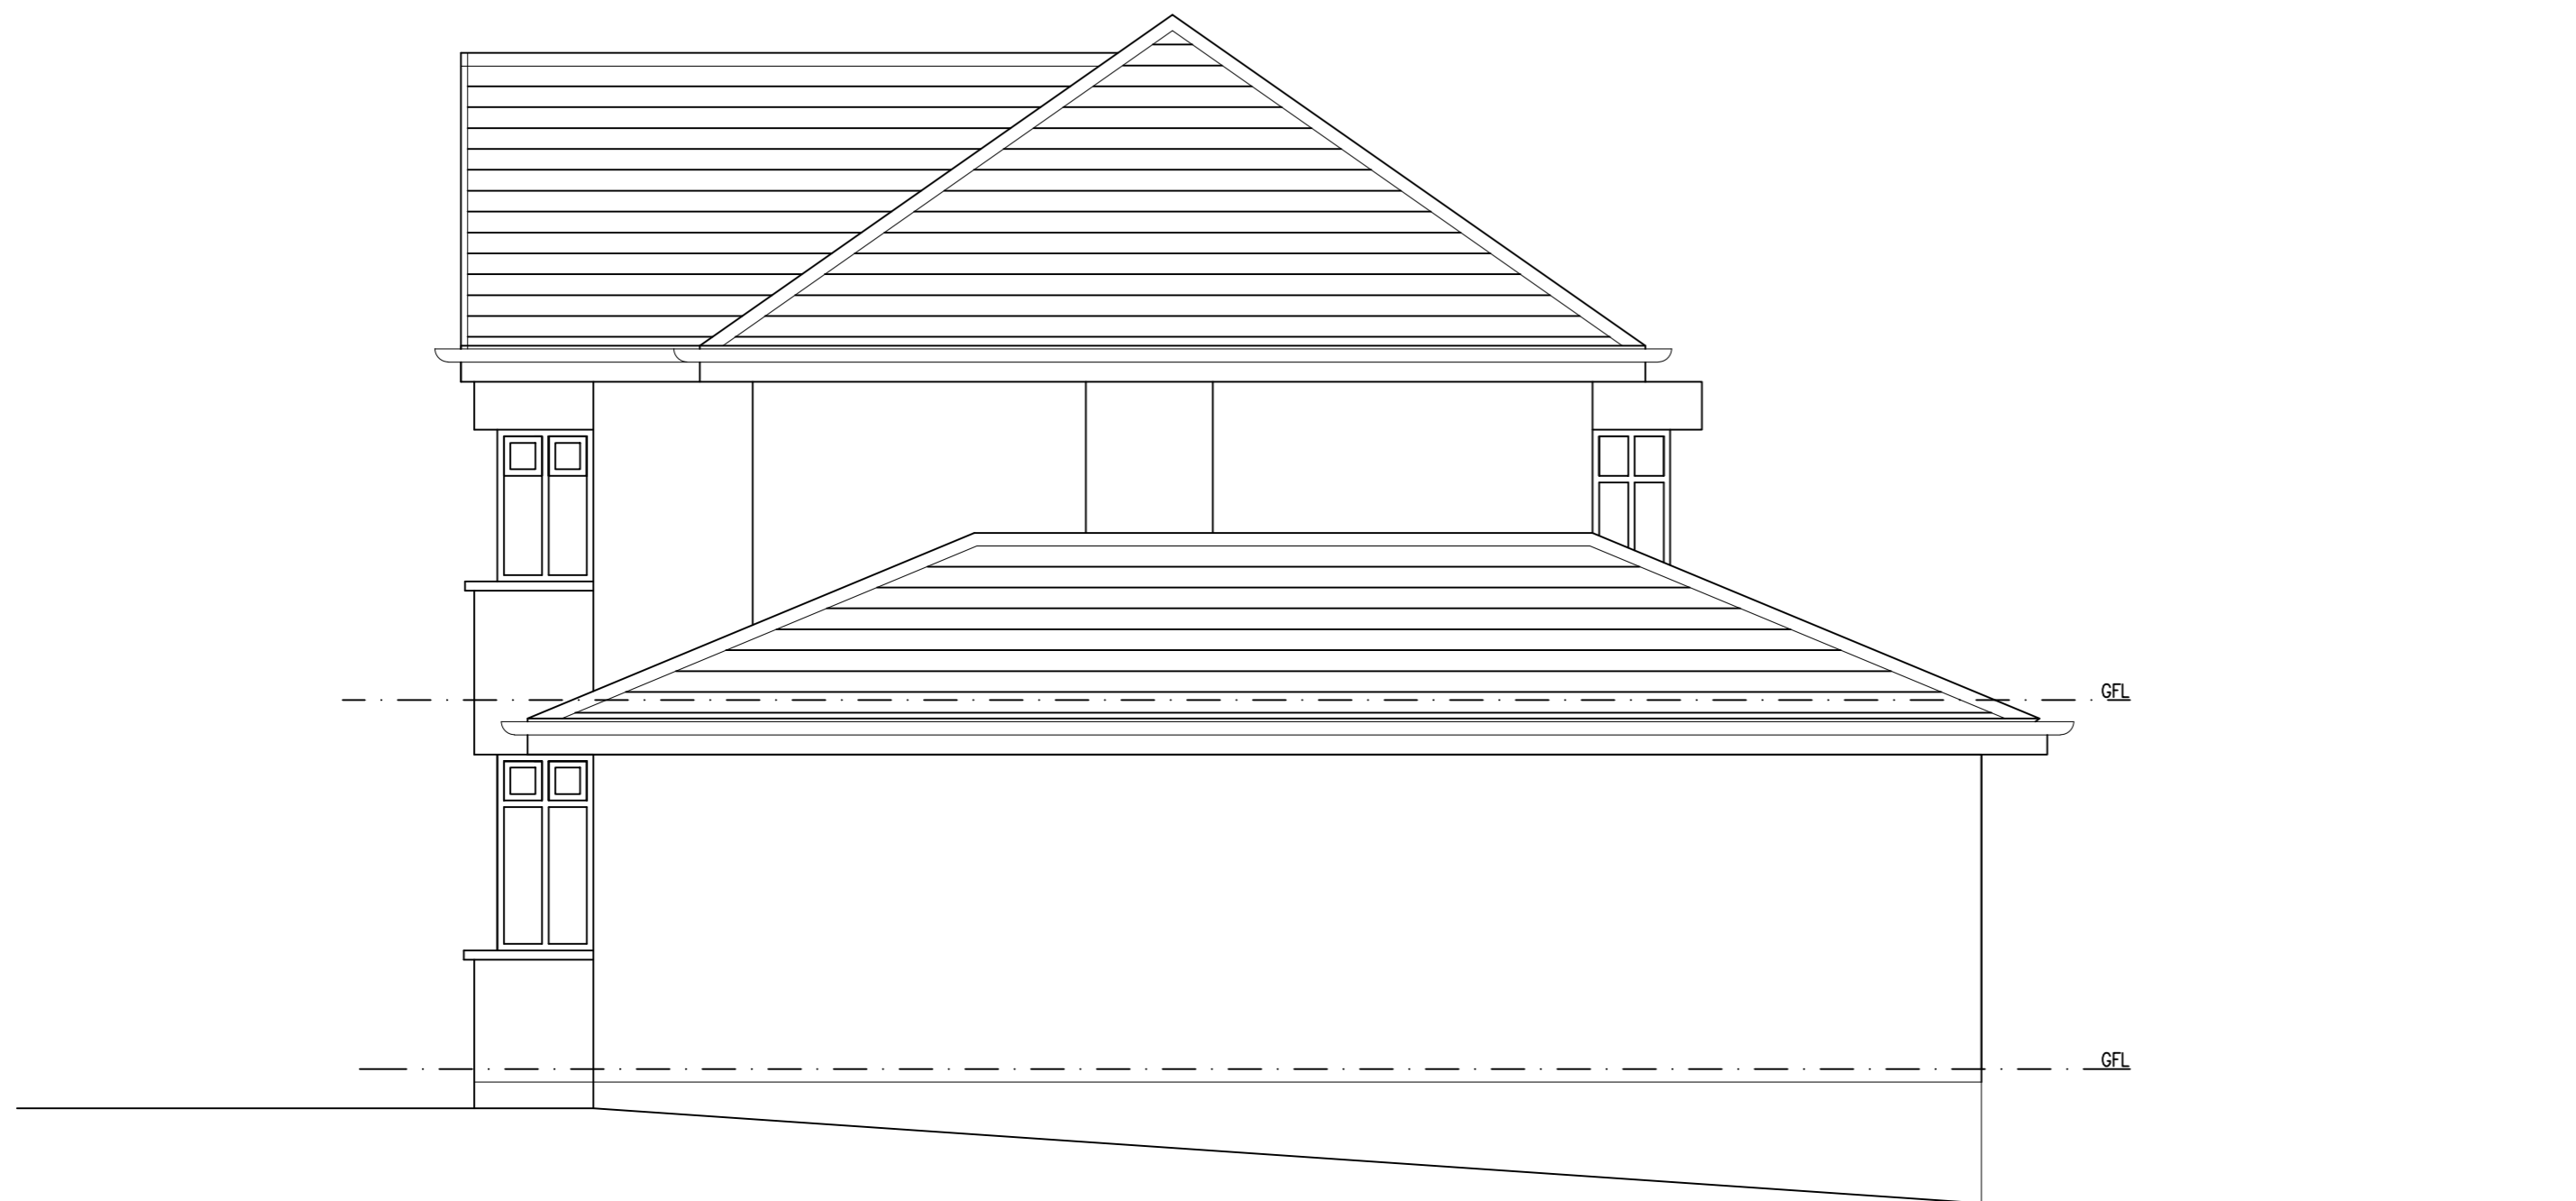

**SIDE ELEVATION AS EXISTING**

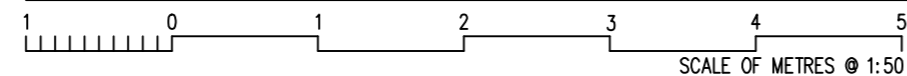

**SIDE ELEVATION AS EXISTING**

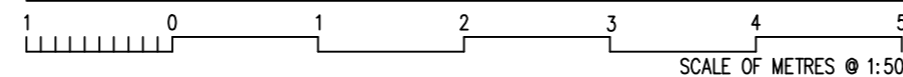

t: 07403 232228  
 e: colin@thehomearchitect.co.uk  
 www.thehomearchitect.co.uk



Issue for  
**PLANNING & WARRANT**

Client  
 MR ABDUL QAYAM

Project Title  
 TWO STOREY REAR EXTENSION  
 9 HILLCREST DRIVE, NEWTON MEARNS, G77 5HH

Drawing Title  
 SIDE ELEVATIONS AS EXISTING

Scale 1:50 @ A2	Date 19/05/2021	Job No. A145
--------------------	--------------------	-----------------

Drawn by CK	Checked by CK	Sheet Size A3
----------------	------------------	------------------

Drawing No. AL(00)008	Rev. --
--------------------------	------------