


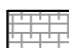
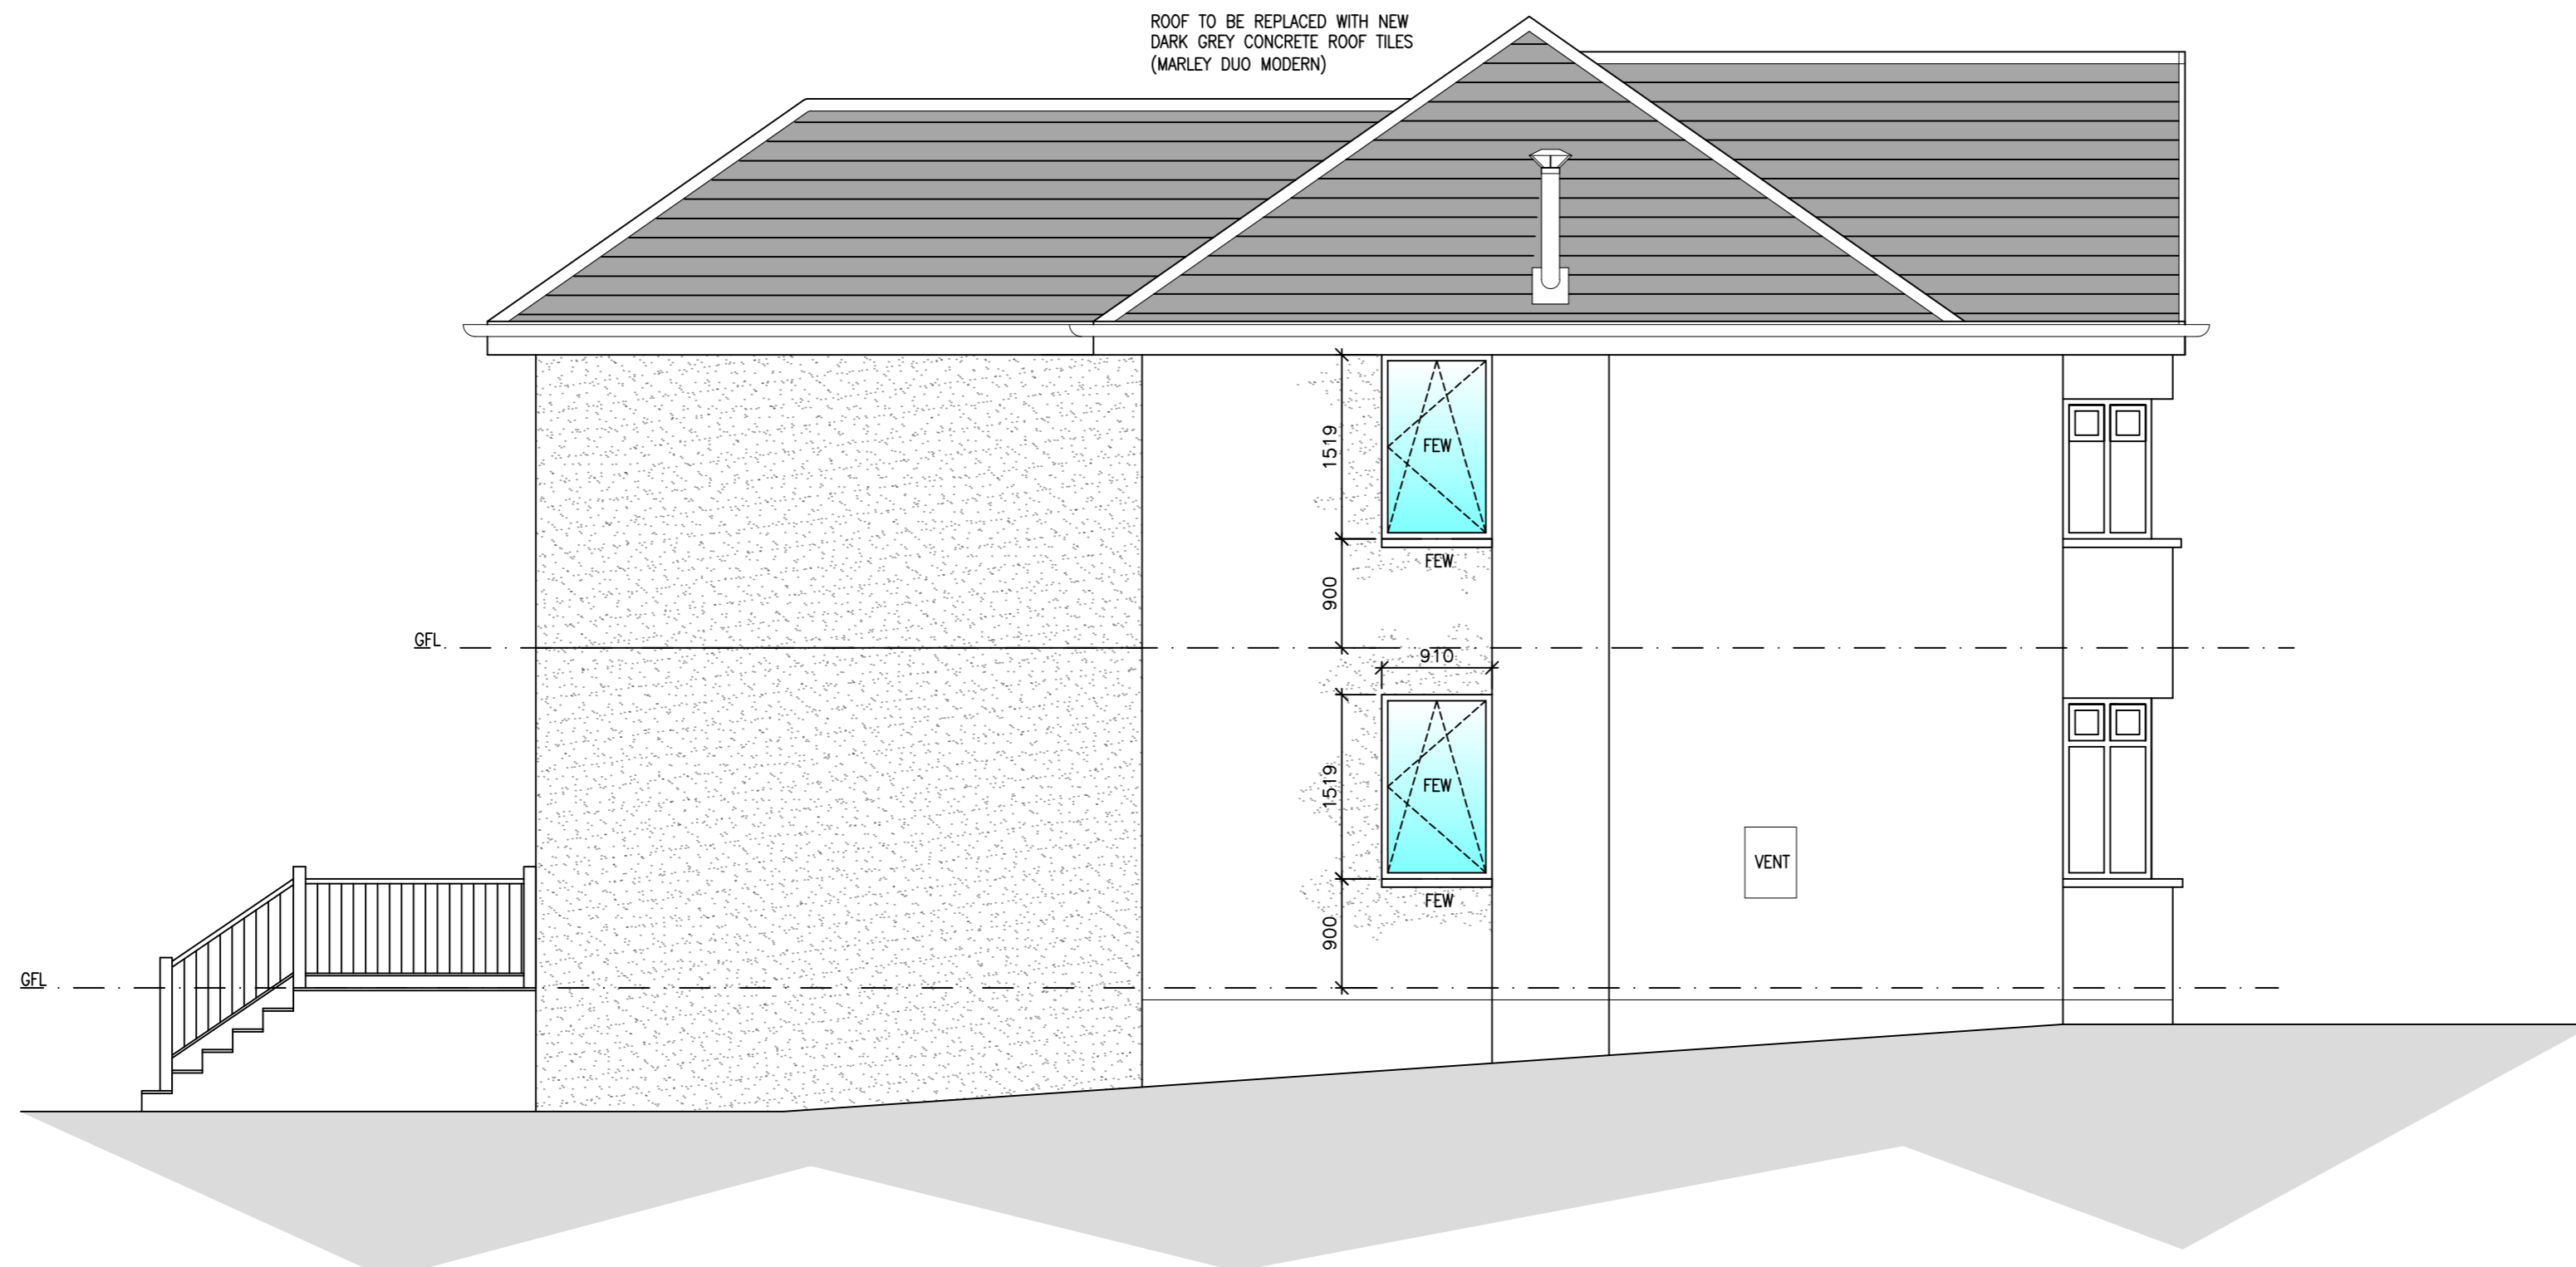


Note: The contractor will be held to have examined the site and determined all dimensions and levels before commencing construction work. No assumption should be made without reference to the architect. No dimensions should be scaled from drawing.


Revision	Description	Date	By

**MATERIAL KEY**

NEW GLASS	
RENDER TO MATCH EXISTING	
ROOF TILES	
STONE CLADDING	



**SIDE ELEVATION AS PROPOSED**

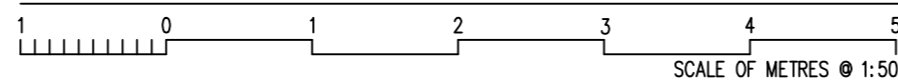

t: 07403 232228  
 e: colin@thehomearchitect.co.uk  
 www.thehomearchitect.co.uk



Issue for <b>PLANNING &amp; WARRANT</b>		
Client <b>MR ABDUL QAYAM</b>		
Project Title <b>TWO STOREY REAR EXTENSION 9 HILLCREST DRIVE, NEWTON MEARN, G77 5HH</b>		
Drawing Title <b>SIDE ELEVATION AS PROPOSED</b>		
Scale <b>1:50 @ A2</b>	Date <b>19/05/2021</b>	Job No. <b>A145</b>
Drawn by <b>CK</b>	Checked by <b>CK</b>	Sheet Size <b>A3</b>
Drawing No. <b>AL(00)013</b>		Rev. <b>--</b>