





West (Rear) Elevation

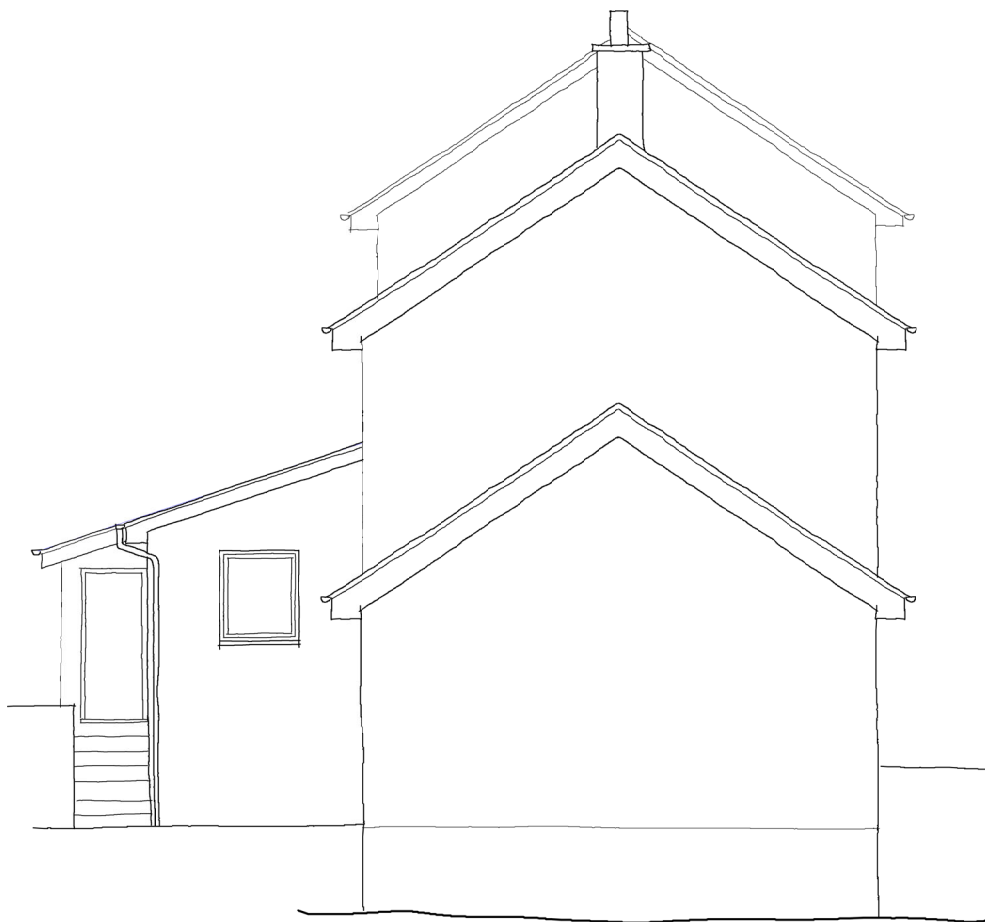

South (End) Elevation



East (Road) Elevation

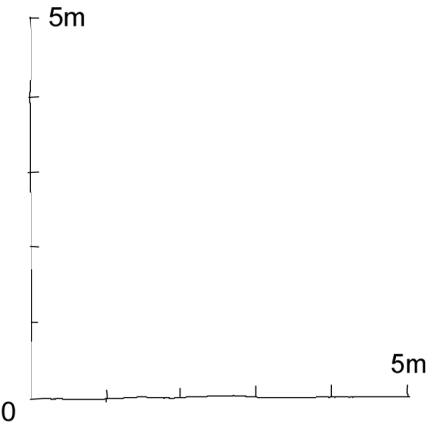

Do not scale from drawing. Work to figured dimensions only. In event of discrepancy contact architect for clarification before proceeding. If in doubt ASK Dimensions in millimetres.

Drg No Project: 1 Hillside Terrace, Lamlash, Isle of Arran
 Title Existing Elevations
 Scale 1: 100 @ A3 Date June 2021

A-02

ALASTAIR HOWE ARCHITECT
 www.alastairhowe.co.uk
 T. 0 7 9 7 3 5 3 1 4 1 2