




West (Rear) Elevation

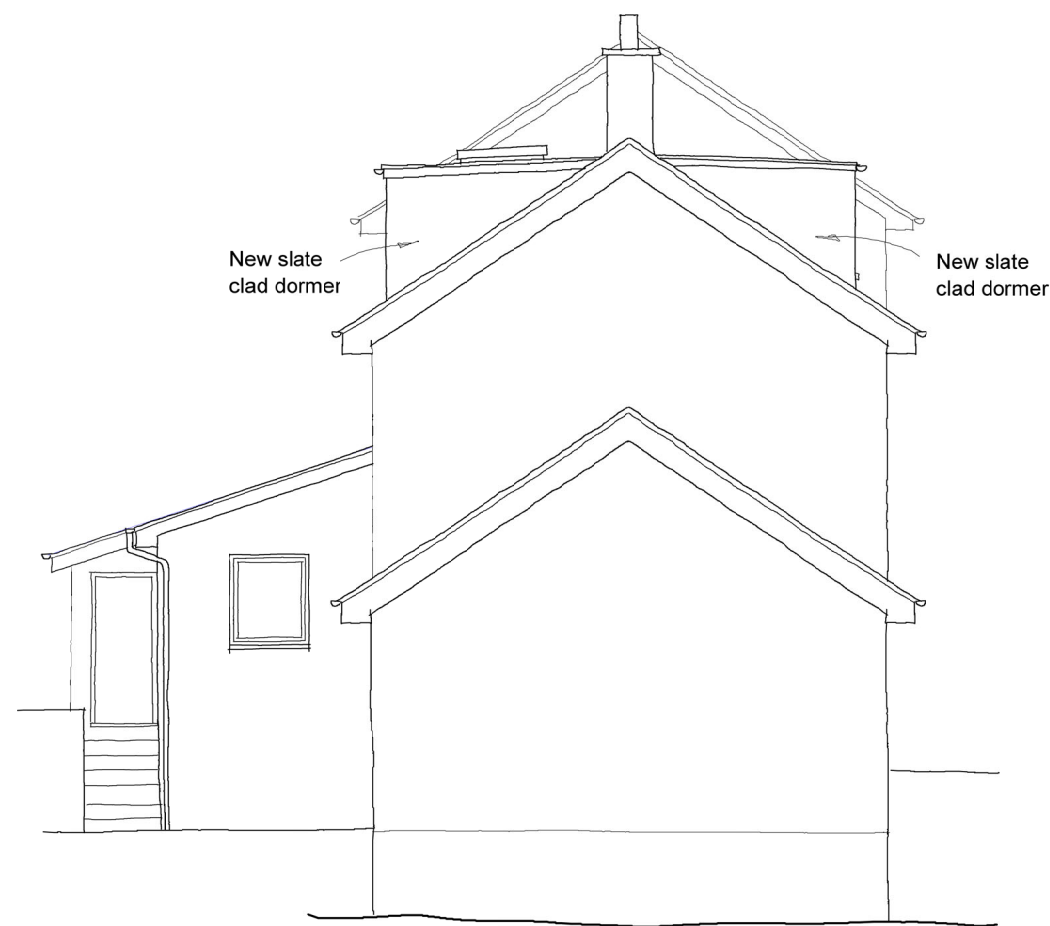


South (End) Elevation



East (Road) Elevation

Materials:  
 New Dormer walls - slate to match roof  
 New windows - White to match existing  
 New dormer roof - Black EPDM

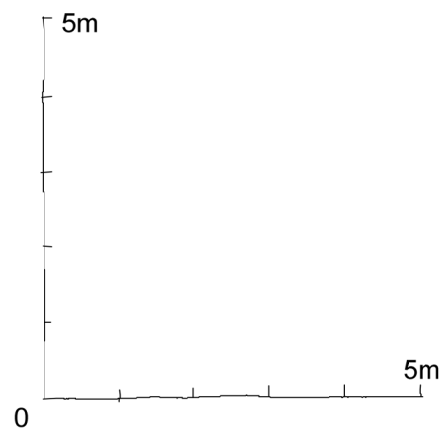

Do not scale from drawing. Work to figured dimensions only. In event of discrepancy contact architect for clarification before proceeding. If in doubt ASK Dimensions in millimetres.

Drg No Project: 1 Hillside Terrace, Lamlash, Isle of Arran

Title Proposed Elevations

**A-04**

Scale 1: 100 @ A3 Date June 2021

**ALASTAIR HOWE ARCHITECT**

www.alastairhowe.co.uk

T. 0 7 9 7 3 5 3 1 4 1 2