




**Front Elevation (East Facing)**  
1 : 100



**Side Elevation (North Facing)**  
1 : 100

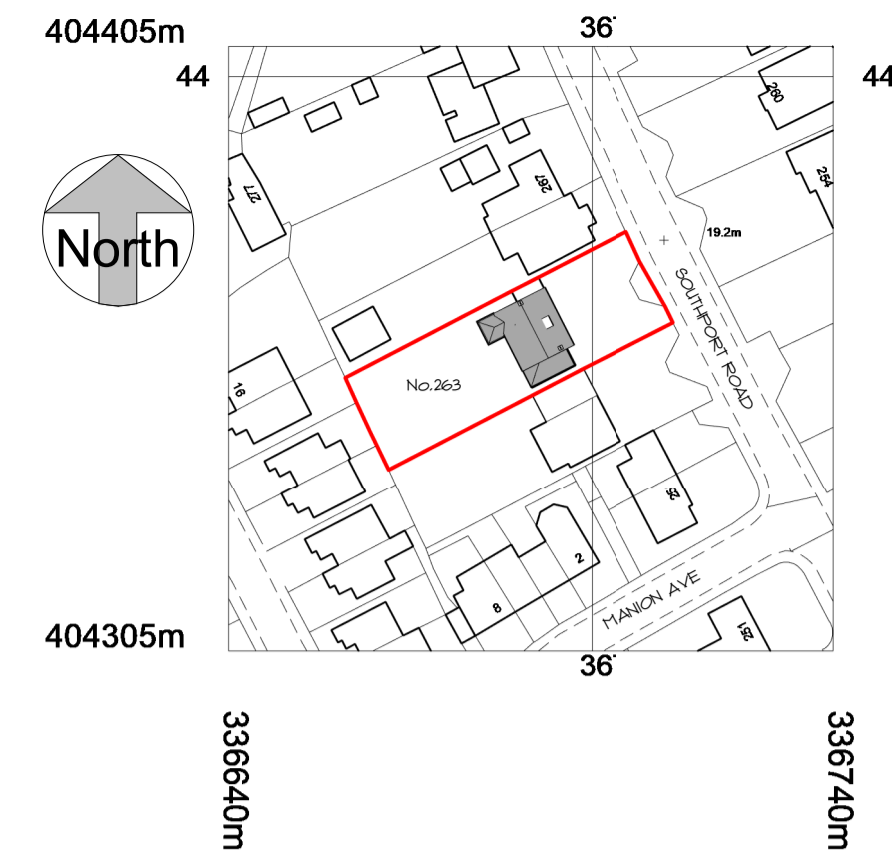

**Site Location Plan**  
1 : 1250



**Side Elevation (South Facing)**  
1 : 100




**Rear Elevation (West Facing)**  
1 : 100





**Rear Perspective**




**Front Perspective**

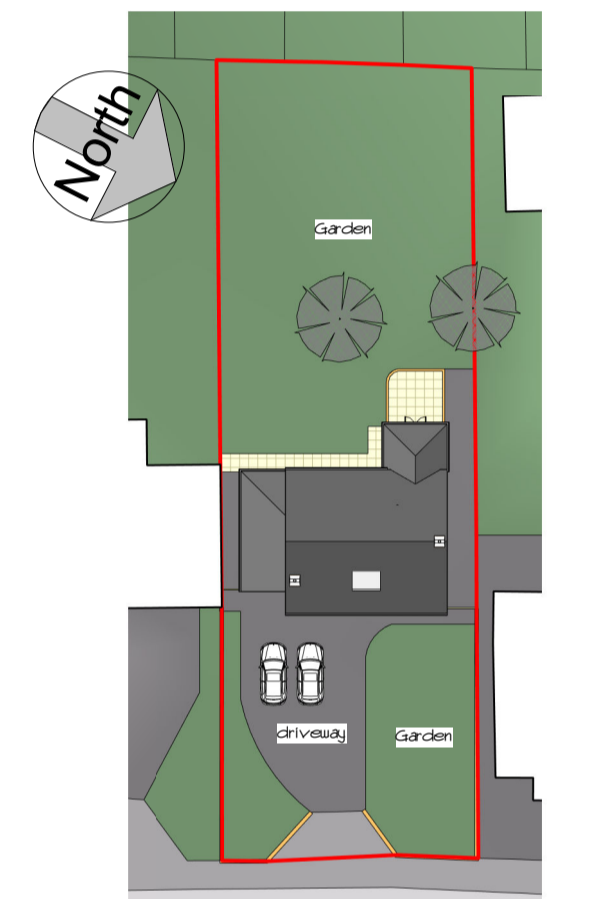

**Site Plan**  
1 : 500

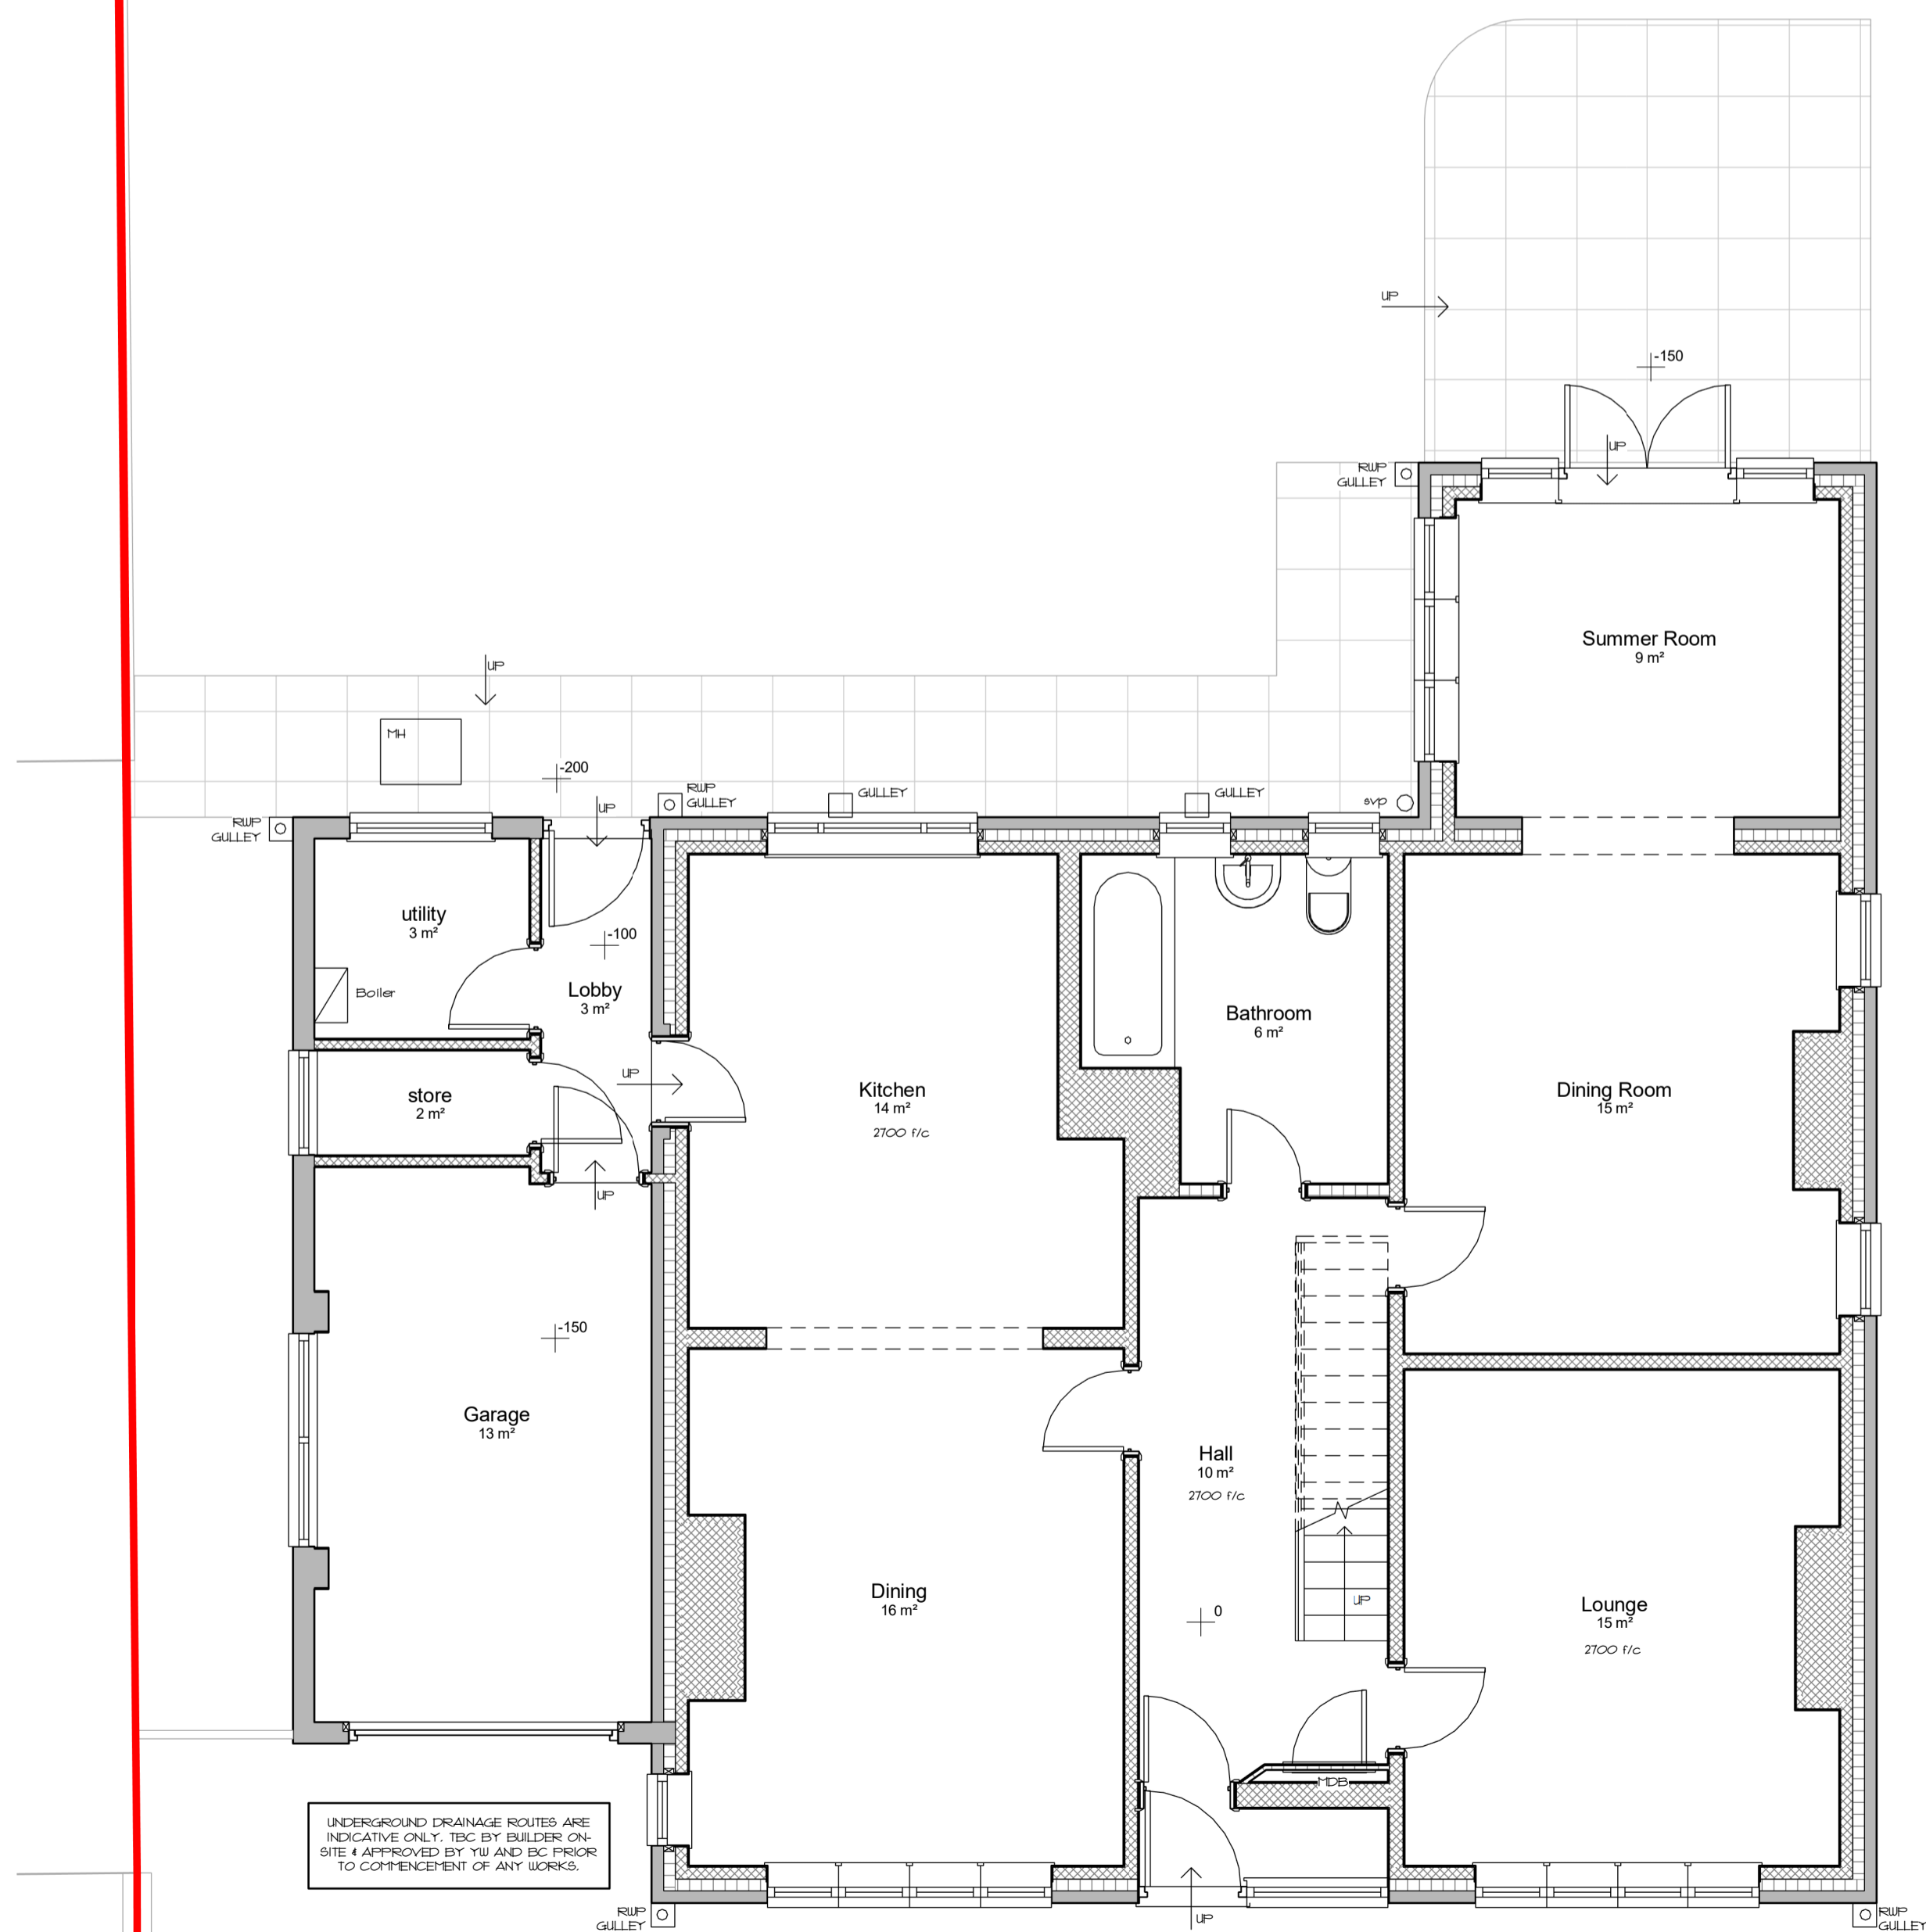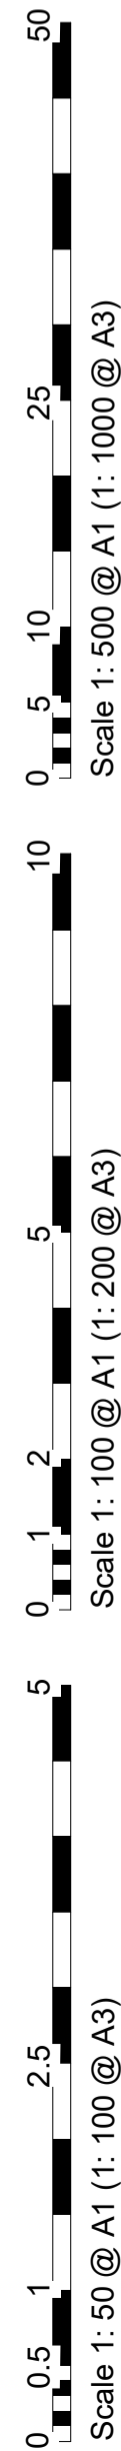

**Ground Floor**  
1 : 50

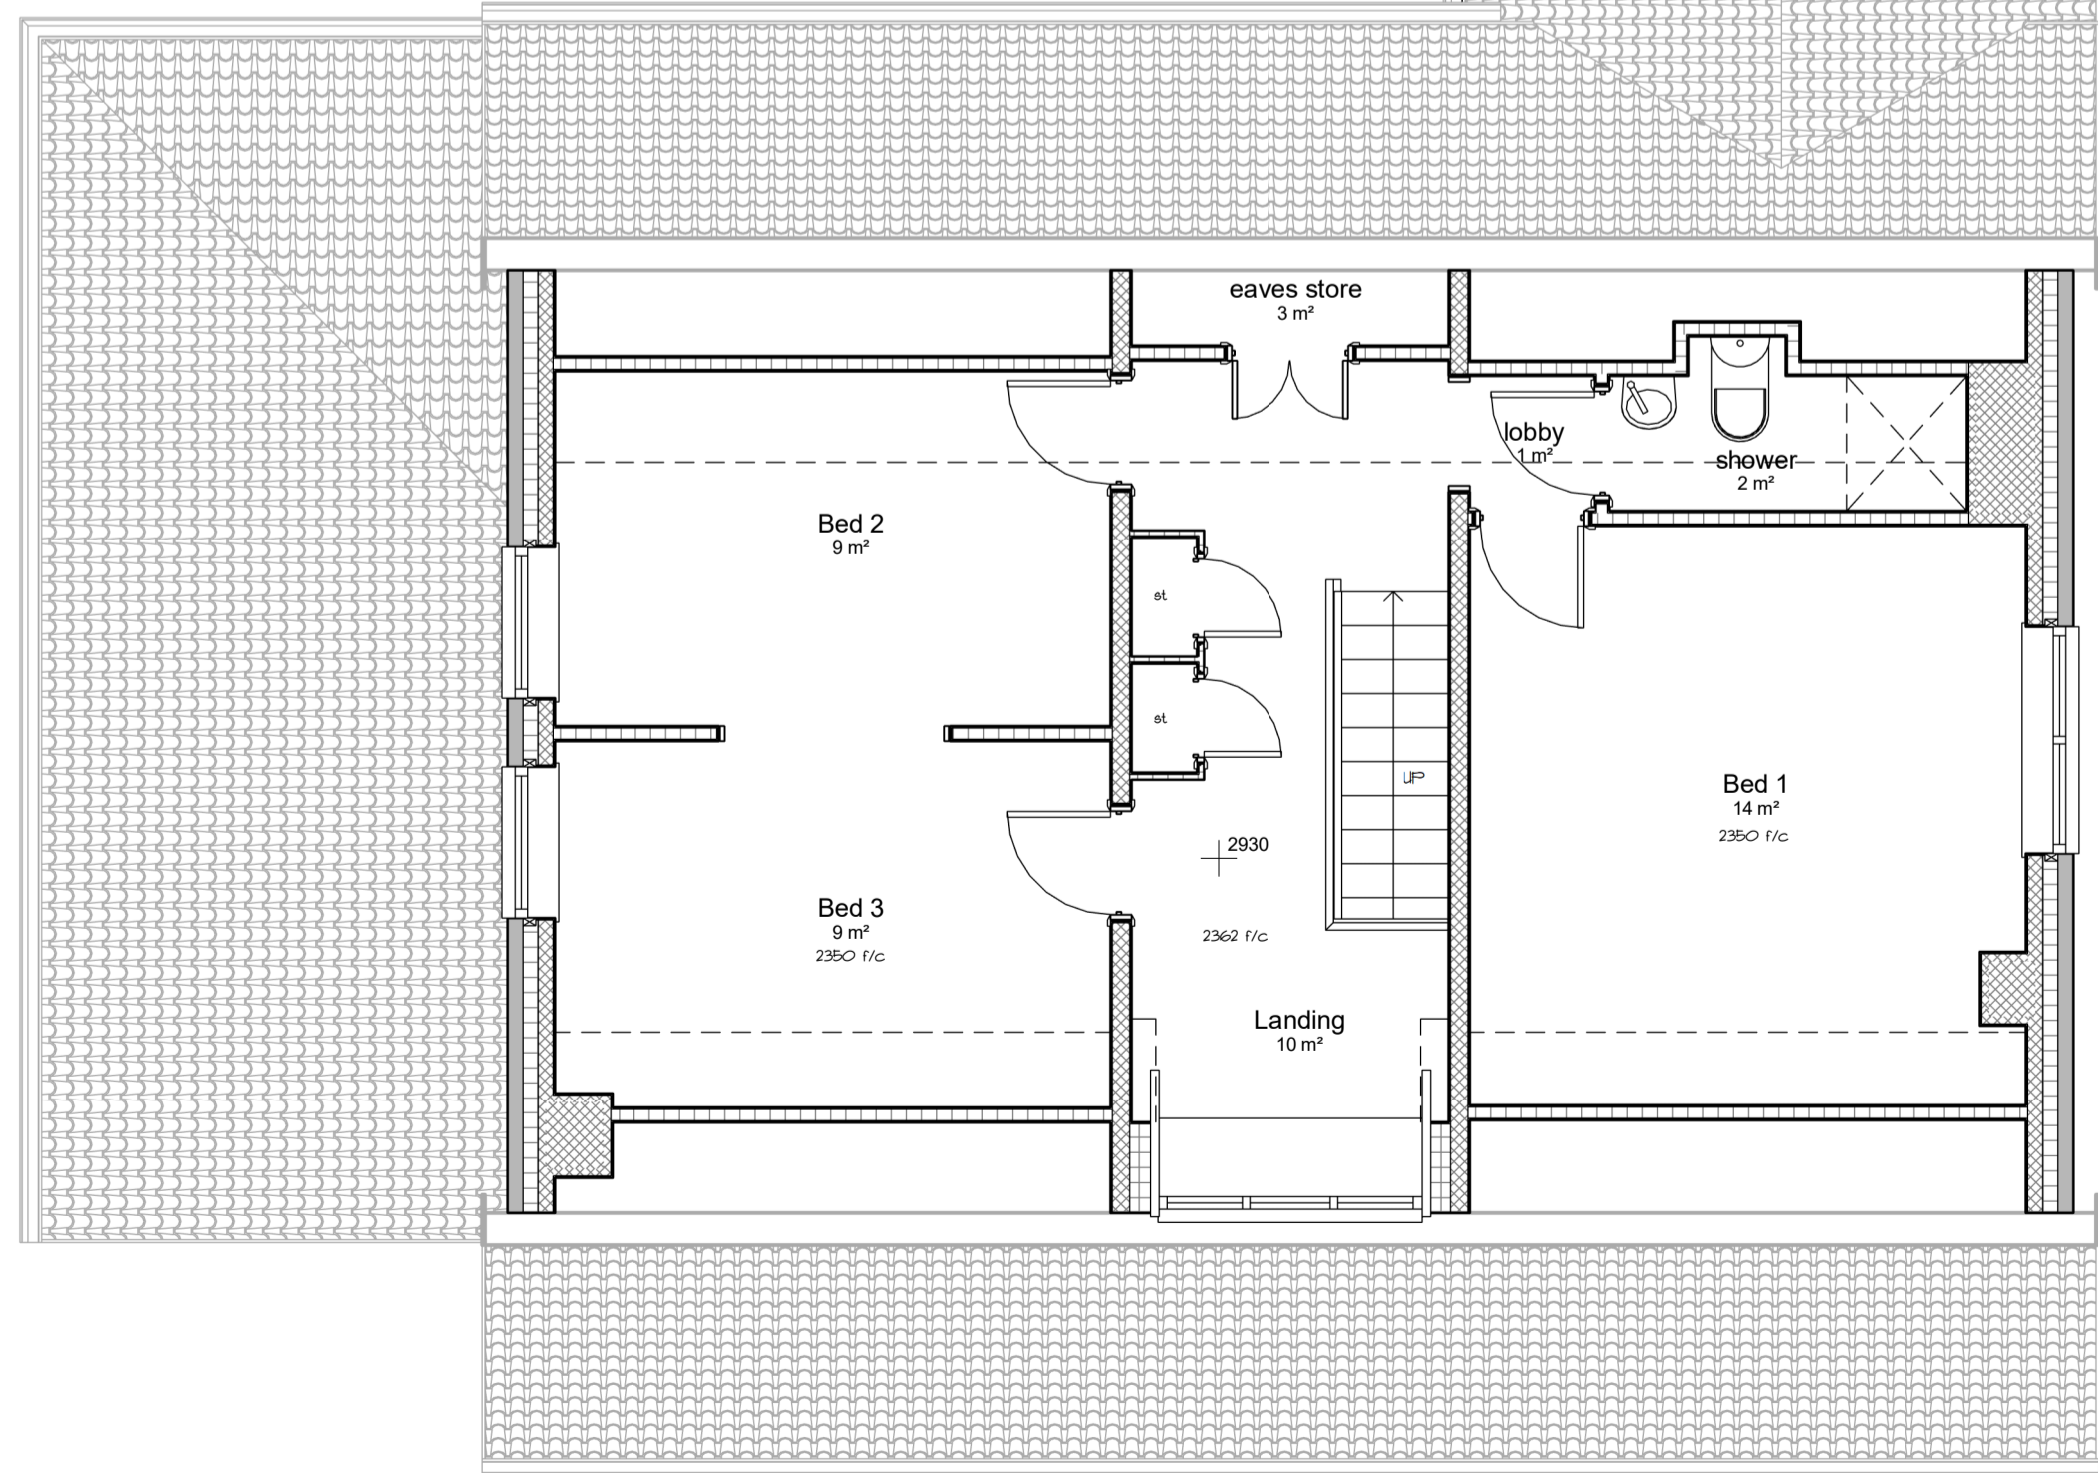

**First Floor**  
1 : 50

**GENERAL**  
 ALL DIMENSIONS ARE TO BE CHECKED ON SITE AND CONFIRMED TO AUTHOR.  
 ALL FEASIBILITY STUDIES ARE SUBJECT TO FULL SITE SURVEY + LOCAL AUTHORITY APPROVALS.  
 ANY DISCREPANCIES OR LIMITATIONS SHALL BE NOTIFIED TO CADVIS3D BEFORE WORK ON THE RELEVANT SECTION COMMENCES.  
 THIS DRAWING SHALL BE READ IN CONJUNCTION WITH ALL RELEVANT CONSULTANTS AND / OR SPECIALISTS DRAWINGS / DOCUMENTS.  
 THE MATERIALS AND WORKMANSHIP OF ALL RELEVANT TRADES AND BUILDING OPERATIONS SHALL COMPLY WITH THE RECOMMENDATIONS OF CURRENT BRITISH STANDARDS AND CODES OF PRACTICE.  
 AS FAR AS REASONABLY PRACTICABLE, THIS DESIGN HAS BEEN PREPARED IN SUCH A WAY AS TO REDUCE THE RISKS TO THE HEALTH AND SAFETY OF PERSONS WHO MAY BE AFFECTED.  
 RISK ASSESSMENTS HAVE BEEN PREPARED FOR ANY UNAVOIDABLE RISKS AND ARE REFERRED TO BELOW.

| RA ref | Date | Prepared | Item |
|--------|------|----------|------|
|        |      |          |      |

**NOTES**  
**IMPORTANT NOTES**  
 ALL MEASUREMENTS MUST BE CHECKED ON-SITE PRIOR TO COMMENCEMENT OF ANY WORKS.

**ANY UNDERGROUND DRAINAGE ROUTES ARE INDICATIVE ONLY. TBC BY BUILDER ON-SITE & APPROVED BY YW AND BC PRIOR TO COMMENCEMENT OF ANY WORKS.**  
**CADVIS3D HOLDS NO RESPONSIBILITY FOR UNDERGROUND DRAINAGE ON-SITE. YORKSHIRE WATER MAPPING REQUEST RECOMMENDED TO CHECK FOR EXISTING UNDERGROUND DRAINAGE RUNS (IF AVAILABLE)**

ALL STRUCTURAL ALTERATIONS TBC BY APPOINTED STRUCTURAL ENGINEER. ANY ALTERATIONS TO PROPOSED DESIGN DUE TO STRUCTURAL CONSTRAINTS IDENTIFIED BY ENGINEER TO BE AGREED/APPROVED BY CLIENT PRIOR TO COMMENCEMENT OF ANY WORKS

DRAWING TO BE USED FOR PLANNING PURPOSES ONLY - NOT FOR CONSTRUCTION

| rev | date | dr | app | notes |
|-----|------|----|-----|-------|
|     |      |    |     |       |

|        |              |         |  |       |    |
|--------|--------------|---------|--|-------|----|
| scale  | As indicated | drawn   | PSL  | apprv | CR |
| date   | APRIL 2021   | path    | G:\Architectural\Job\2081 - Riley, Liverpool\Arch\Existing\2081 - existing.rvt |       |    |
| status | PLANNING     |         |  |       |    |
| job no | 2081         | diag no | A(00)-01   | rev   | -  |

**Cadvis3d**  
 ...making dreams happen  
 ARCHITECTURAL DESIGN SERVICES

Head Office:  
 The Towers, 237 Wakefield Rd, Lepton, Huddersfield, West Yorkshire, HD8 0DH

Tel: 01484 937123 / 07955 896269  
 Email: info@cadvis3d.co.uk  
 www.cadvis3d.co.uk

project  
 Residential House Extension,  
 263 Southport Road,  
 Lydiate, L31 4DZ

client  
 Mr & Mrs Riley

title  
 Plans & Elevations - As Existing