



PROPOSED ELEVATIONS.  
1:100 AT A3.

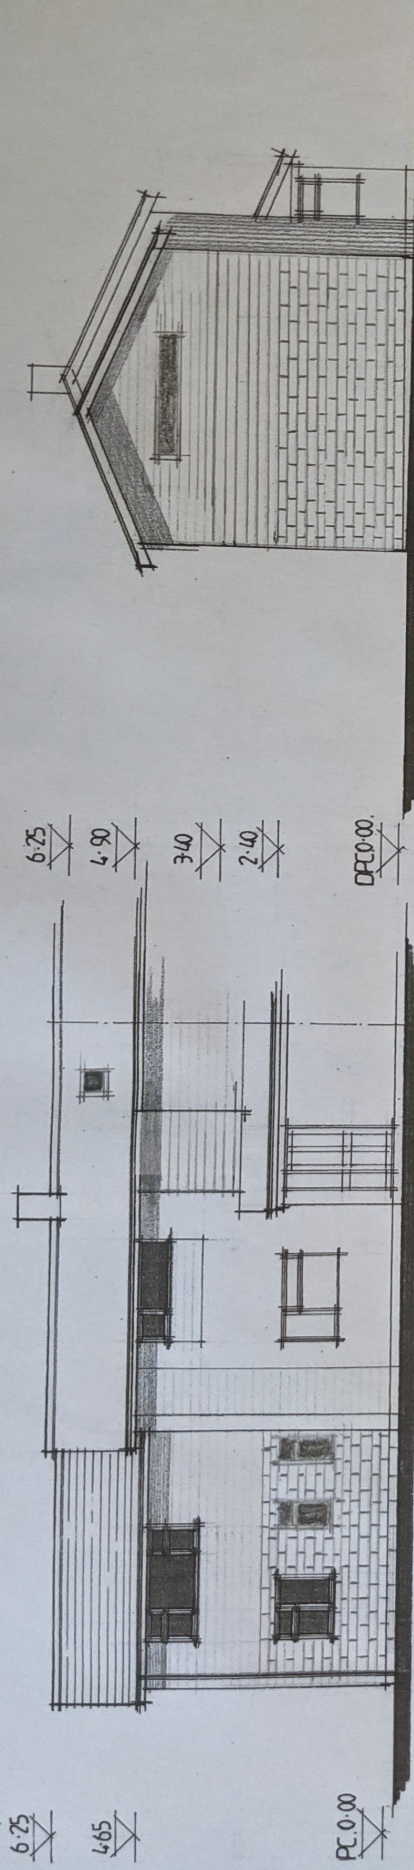

FRONT.

SIDE.

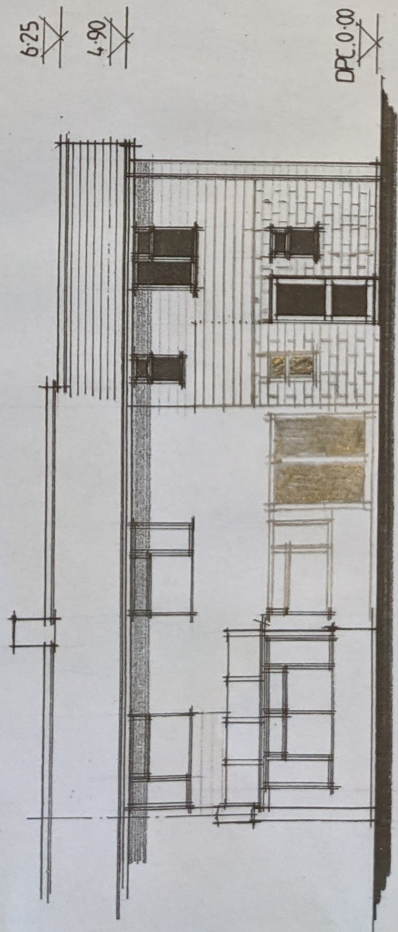

REAR.

