
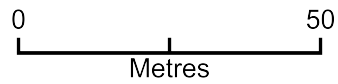


# Location Plan for White Cottage, Chackmore, MK18 5JE

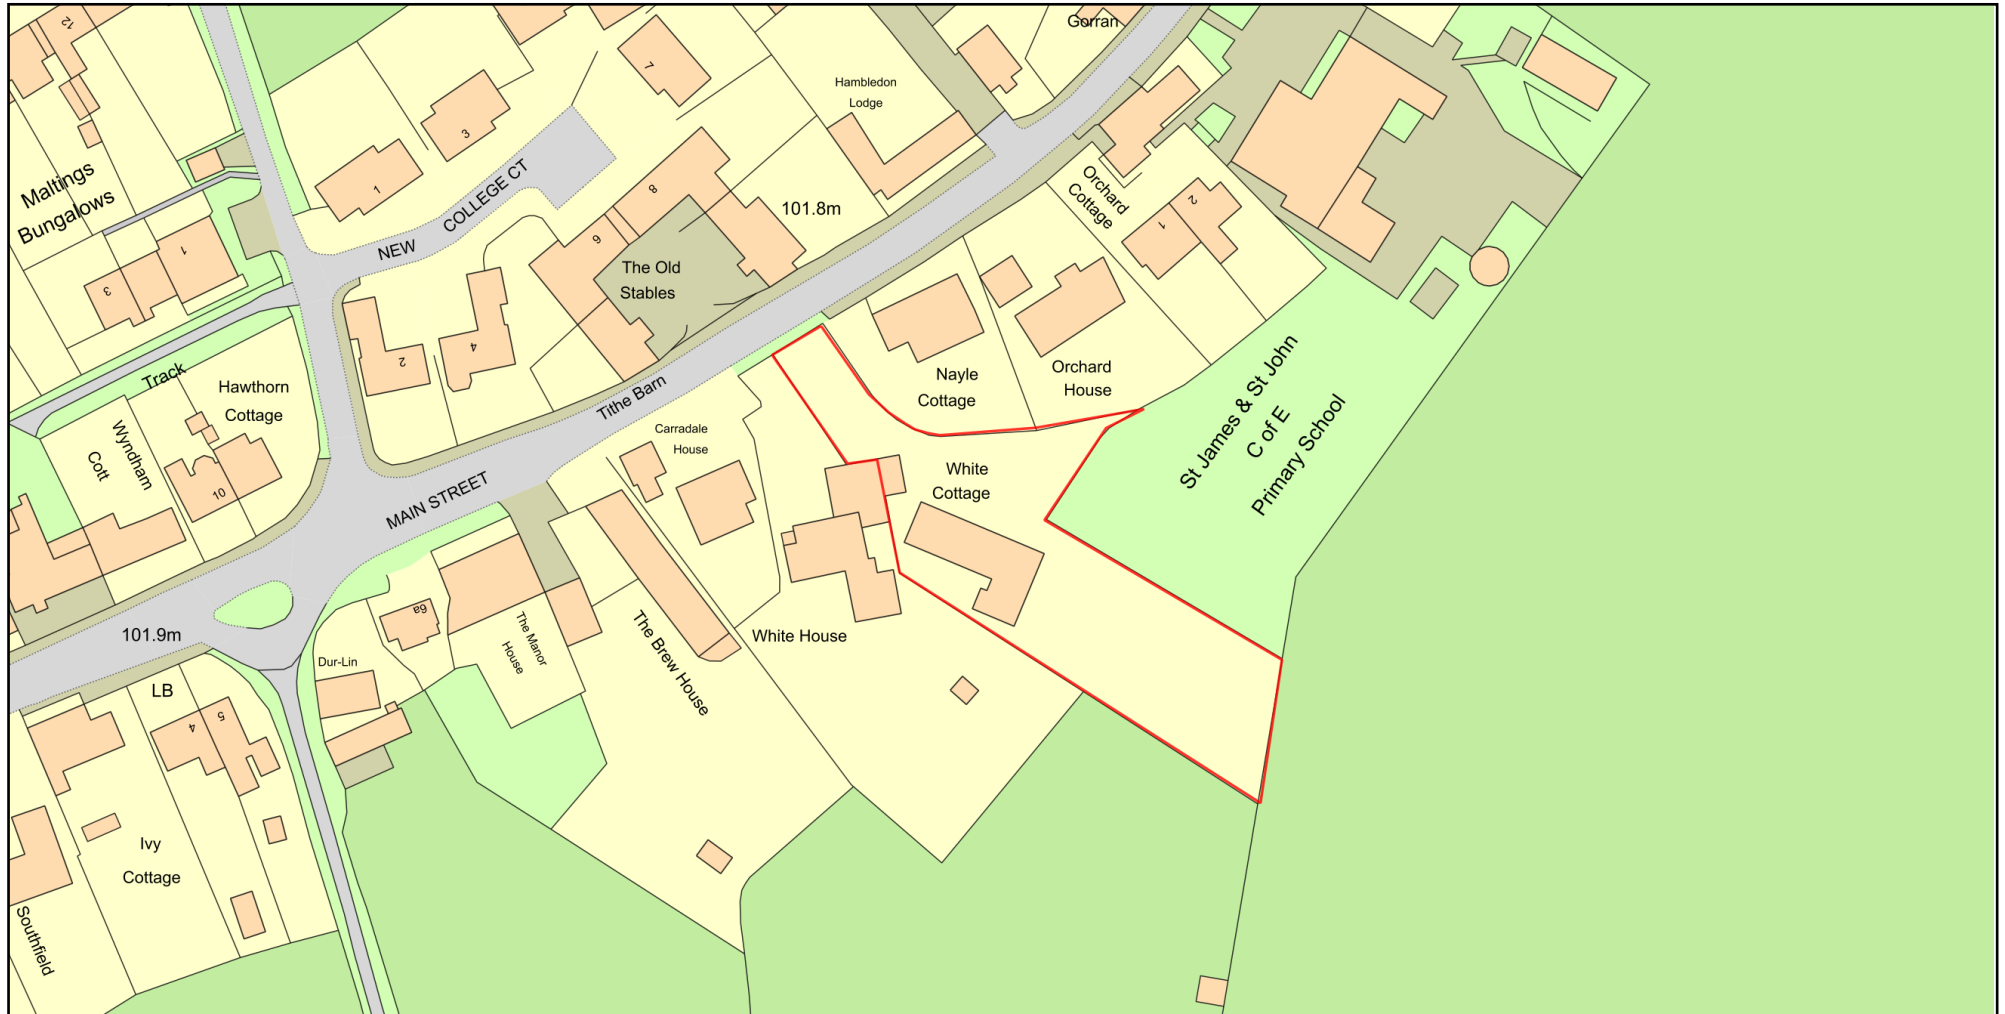

Plan Produced for: David Hayhurst-France

Date Produced: 15 Jun 2021

Plan Reference Number: TQRQM21166183938943

Scale: 1:1250 @ A4

© Crown copyright and database rights 2021 OS 100042766