


PROJECT
4 Millers Cottages Eynsham OX29 4JX

STANHOPE WILKINSON ASSOCIATES
ARCHITECTS © Copyright
Unit 2 Swinford Farm Eynsham OX29 4BL
Tel: (01865) 883222
E-mail: office@swa-architects.co.uk

drawn	date	scales	job reference	sheet no.	revisions
SW	14.5.21	1:1250	20417	001	P1

LOCATION PLAN

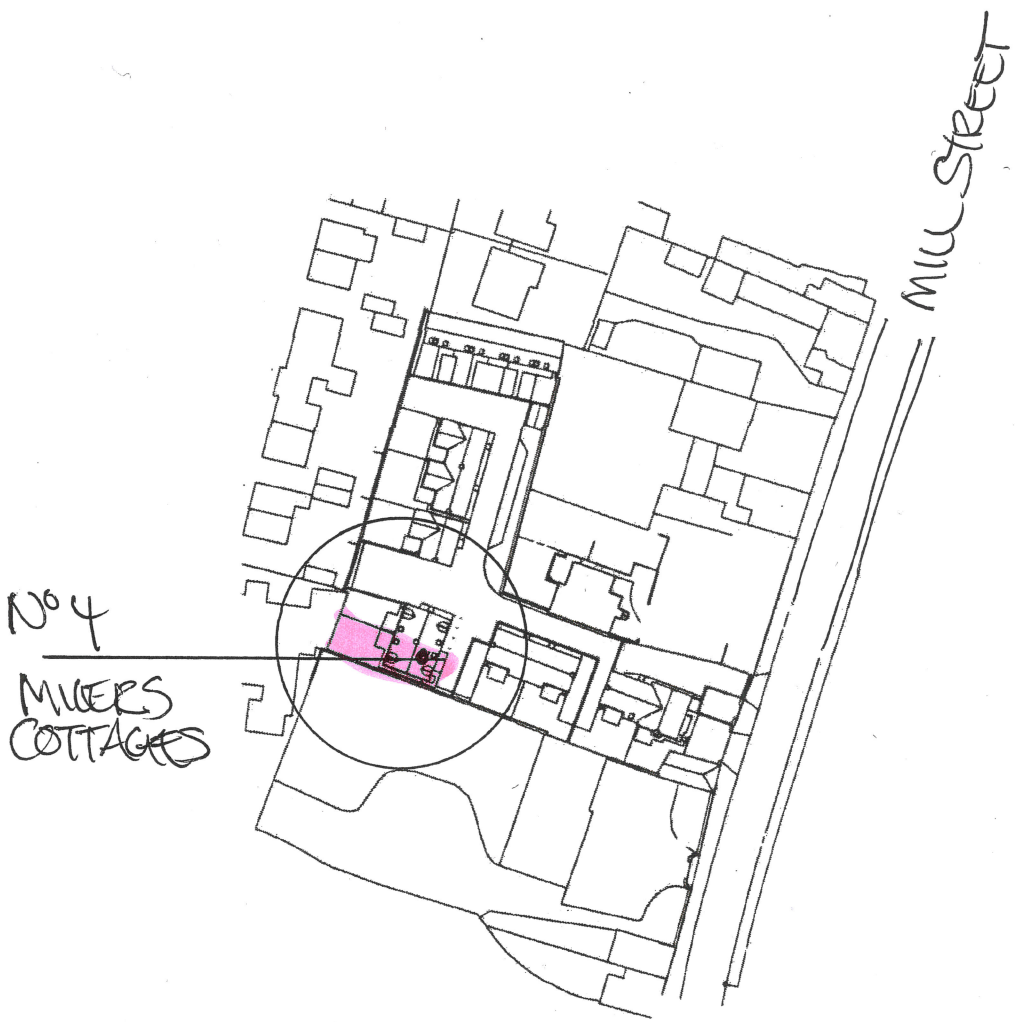

0 10 20 30 40 50
SCALE 1:1250 @ A4 (M)