



SIDE ELEVATION



SIDE ELEVATION

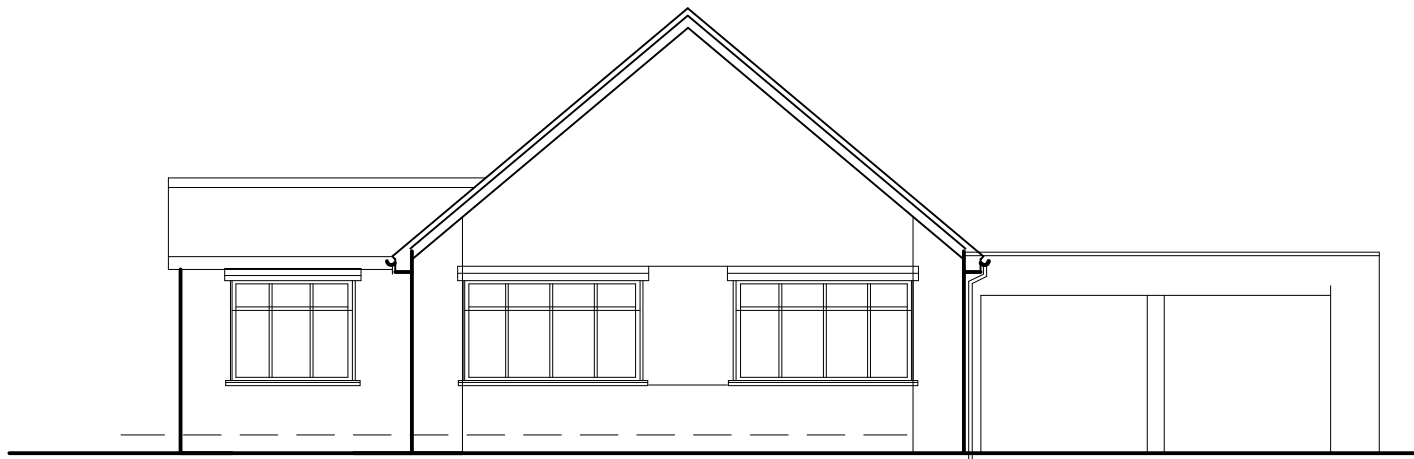

FRONT ELEVATION

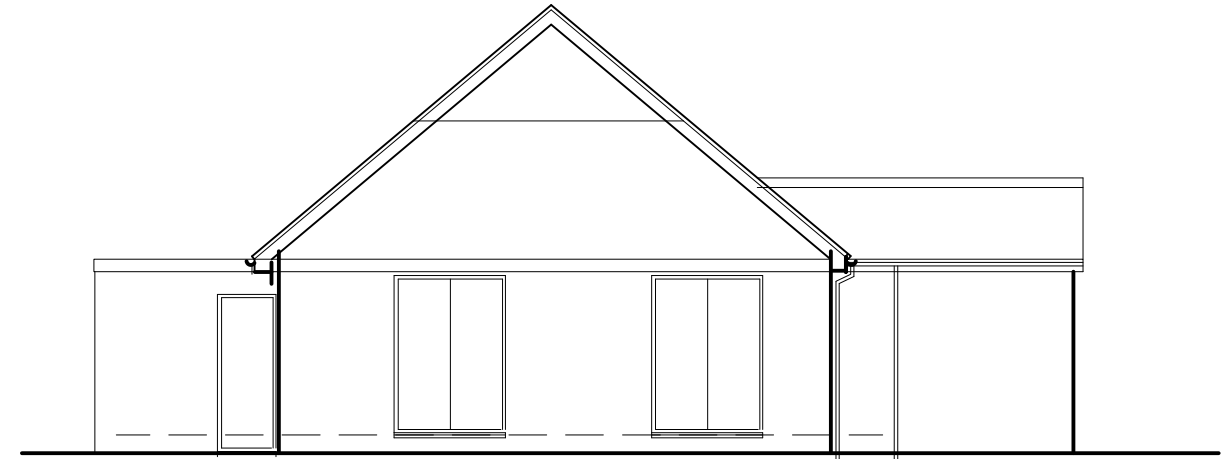

REAR ELEVATION



© COPYRIGHT ALL RIGHTS RESERVED THIS DRAWING MUST NOT BE REPRODUCED WITHOUT PERMISSION

DO NOT SCALE, THE CONTRACTOR IS RESPONSIBLE FOR CHECKING DIMENSIONS UNLESS OTHERWISE STATED

revisions

Client **Mrs H Orchel**
 Project **Alterations to 18 Fawcett Avenue**
Stainton Middlesbrough
 Drawing **Existing Elevations**

Date **April. 2021**
 Scale **1:100@A3**
 Project No **21/34/02**

PMT design services ltd.
 8 Hall Drive
 Acklam
 Middlesbrough
 TS5 7EN 01642 824714