


BILD

39 The Glade
 London
 N21 1QG
 savas@bilddesign.co.uk

Mob: 0739 555 8412

notes:
 The contractors are to check all dimensions, drain runs and general conditions on site before works commence, and inform BLD immediately upon discovery of any errors, omissions or discrepancies. All works are to be carried out in accordance with current building regulations, British standards, codes of practice and local authority requirements.

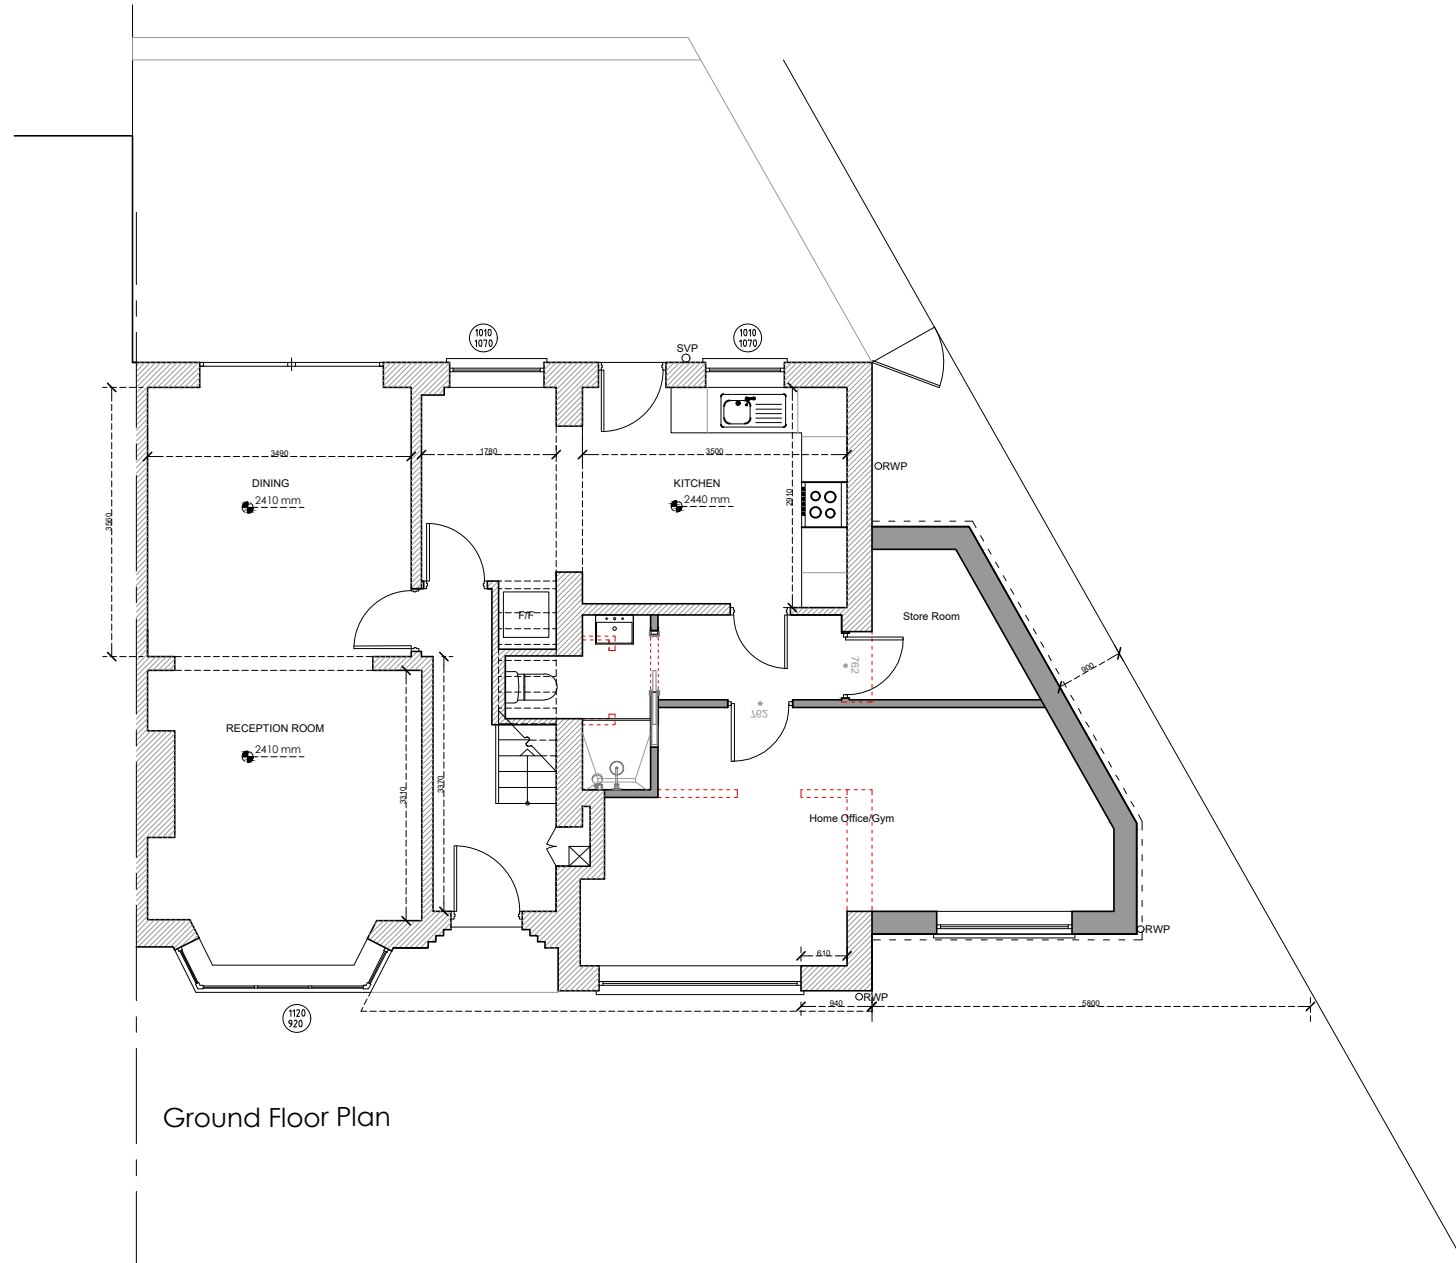

Ground Floor Plan


Revisions	
A	Parity added

The contents of this plan including the printed notes are copyright. Reproduction in whole or part is not permitted without prior consent of BLD in writing.

Project
 41 Hawtrey Avenue
 Northolt
 UB5 5JB

Drawing Title
 Proposed Ground Floor Plan

PLANNING
 41HA-05-2021 - PL05
 Scale: A1@1:50 A3@1:100 Drawn by: S.A

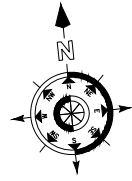


BILD


39 The Glade
London
N21 1QG
savos@bildesign.co.uk

Mob: 0739 555 8412


notes:
The contractors are to check all dimensions, drain runs and general conditions on site before works commence, and inform BLD immediately upon discovery of any errors, omissions or discrepancies. All works are to be carried out in accordance with current building regulations, British standards, codes of practice and local authority requirements.

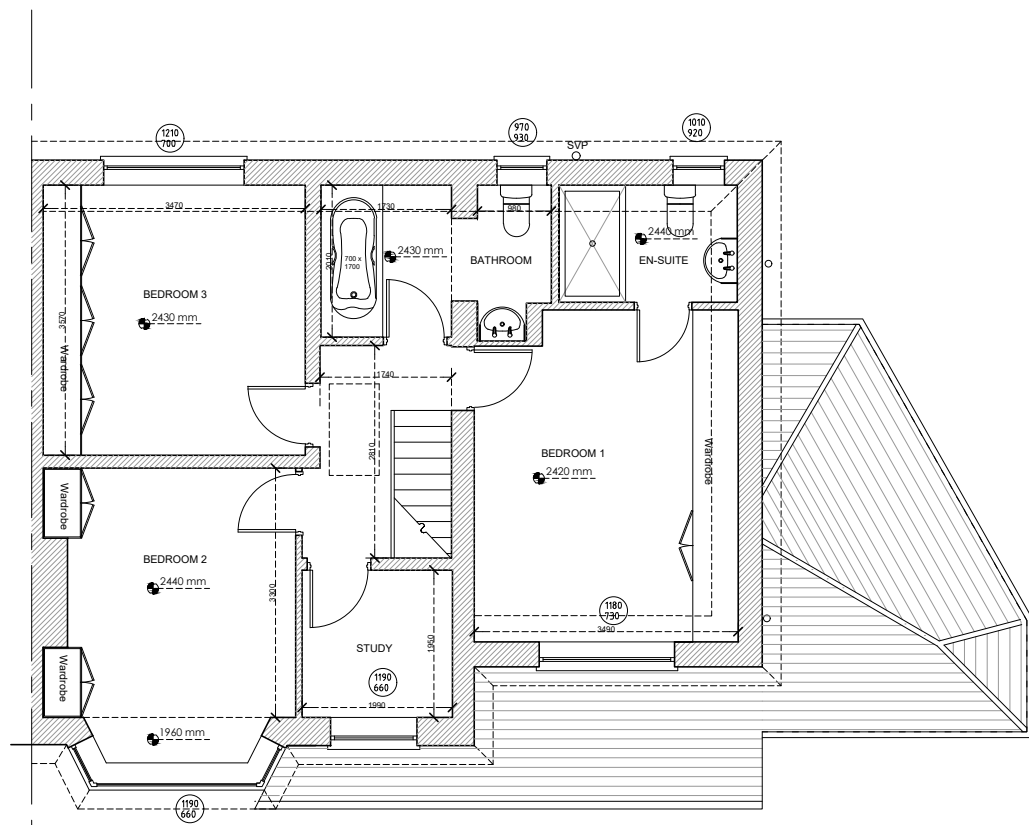

First Floor Plan

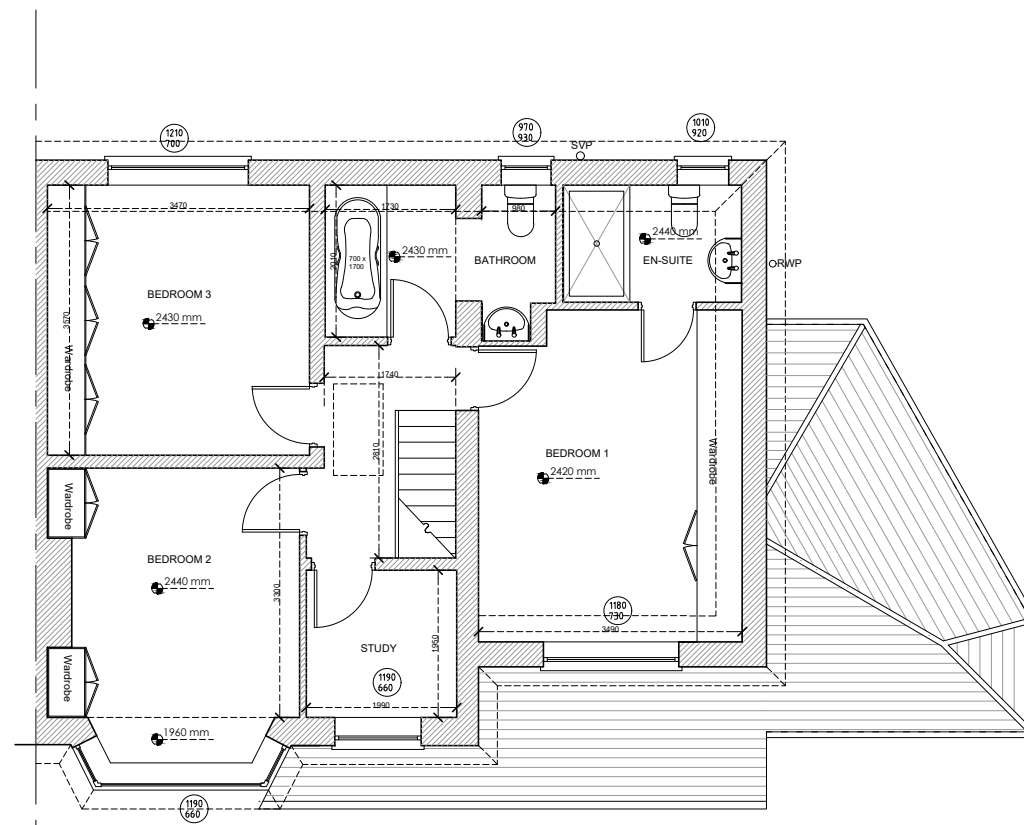

First Floor Plan

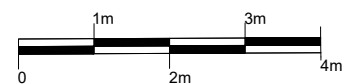

Revisions

The contents of this plan including the printed notes are copyright. Reproduction in whole or part is not permitted without prior consent of BLD in writing.

Project
41 Hawtrey Avenue
Northolt
UB5 5JB

Drawing Title
Proposed First Floor & Roof Plans

PLANNING
41HA-05-2021 - PL06

Scale	Drawn by
A1@1:50 A3@1:100	S.A

notes:
The contractors are to check all dimensions, drain runs and general conditions on site before works commence, and inform BLD immediately upon discovery of any errors, omissions or discrepancies. All works are to be carried out in accordance with current building regulations, British standards, codes of practice and local authority requirements.



Front - North Elevation



Rear - South Elevation



Revisions

The contents of this plan including the printed notes are copyright. Reproduction in whole or part is not permitted without prior consent of BLD in writing.


Project
41 Hawtrey Avenue
Northolt
UB5 5JB

Drawing Title
Proposed Front (North) & Rear
(South) Elevations

PLANNING
41HA-05-2021 - PL07

Scale	Drawn by
A1@1:50 A3@1:100	S.A

notes:
The contractors are to check all dimensions, drain runs and general conditions on site before works commence, and inform BLD immediately upon discovery of any errors, omissions or discrepancies. All works are to be carried out in accordance with current building regulations, British standards, codes of practice and local authority requirements.

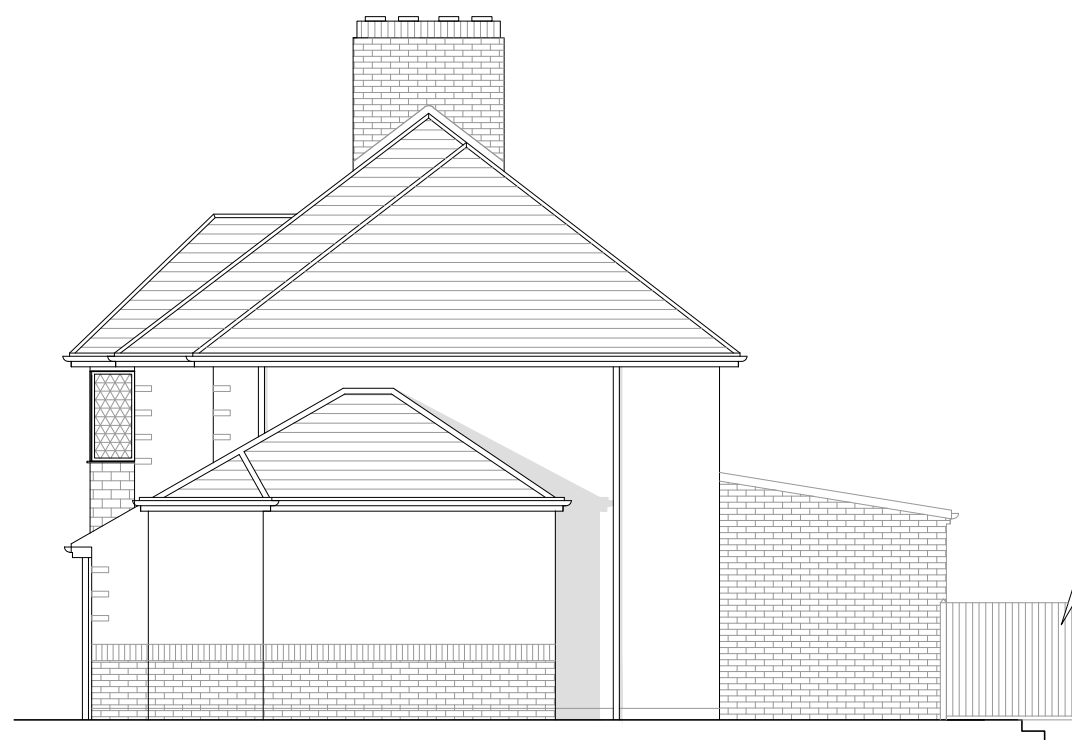

Side Elevation



Revisions

The contents of this plan including the printed notes are copyright. Reproduction in whole or part is not permitted without prior consent of BLD in writing.

Project
41 Hawtrey Avenue
Northolt
UB5 5JB

Drawing Title
Proposed Side (East & West)
Elevations

PLANNING

41HA-05-2021 - PL08

Scale	Drawn by
A1@1:50 A3@1:100	S.A