



5200
2300

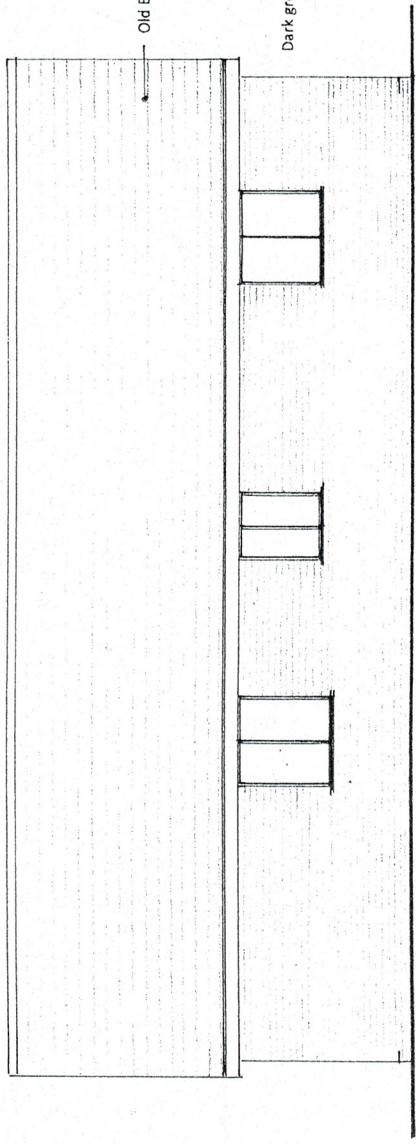


Old English Dark red Marley Mendip tile
Dark grey soffits, bargeboards and fascias

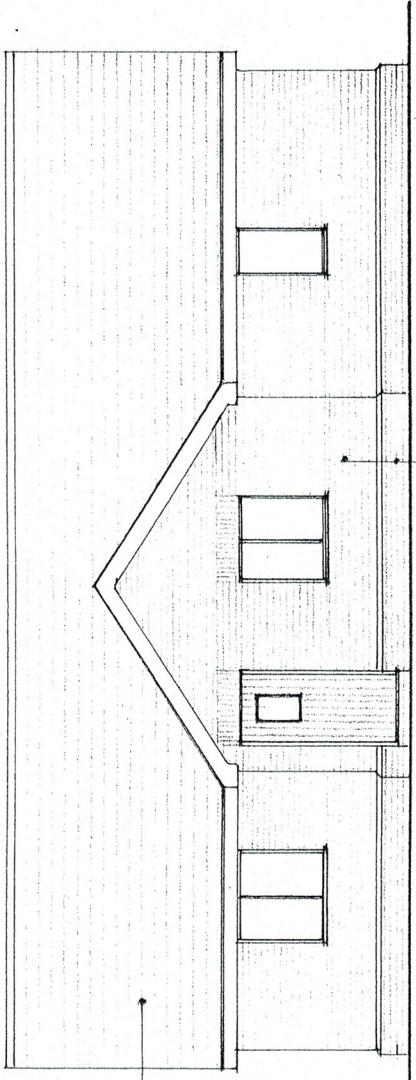


REAR

FRONT

Red multi brickwork

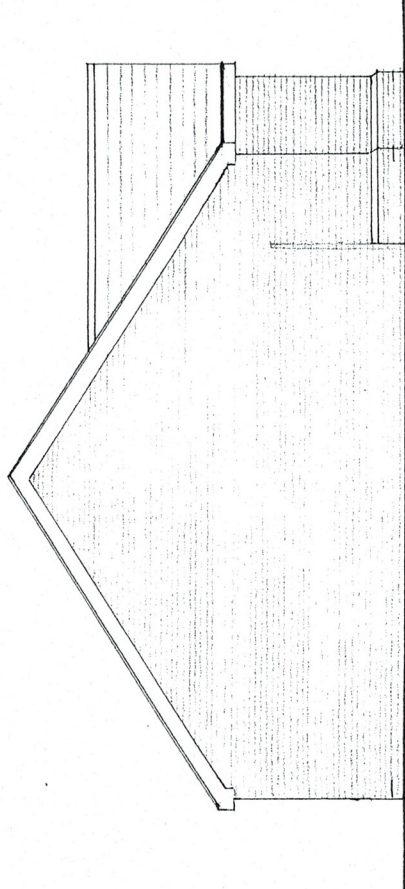


SIDE

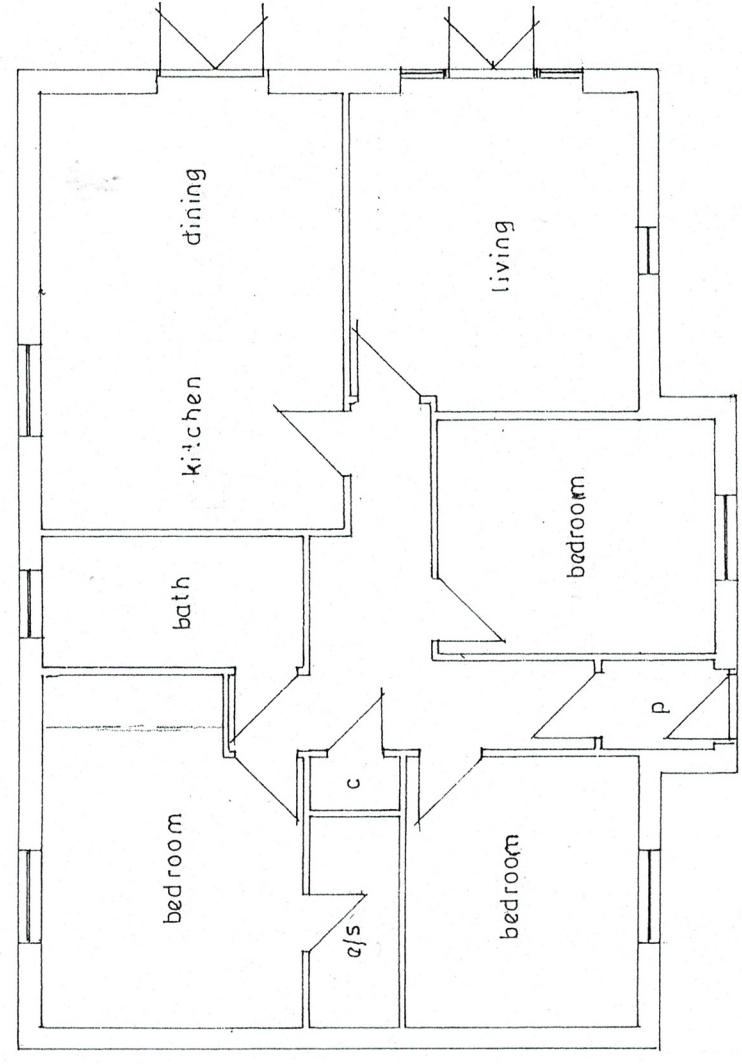

SIDE

LAYOUT

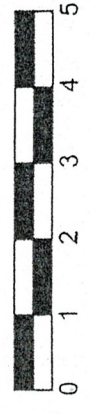

Scale 1:100

STEVE NORMAN
PLANNING - DESIGN -
BUILDING CONSULTANT
37 Gilderdale Close
Colchester
CO4 0NL
Phone: 01206 845104
Mobile: 07887 723585
Email: stevenorman@ntworld.com

PROJECT: PROPOSED BUNGALOW
SANT GARDENS OF 24 & 25,
SANT GARDENS ROAD, GREAT
BLAKENHAM

CLIENT: MR EDD COTTEE

TITLE: PROPOSED BUNGALOW

DATE: APRIL 2021

SCALE: 1:100 @ A3

DRAWING NUMBER: 21122

REVISION:

© Copyright of Steve Norman