


Ordnance Survey, (c) Crown Copyright 2019. All rights reserved. Licence number 100022432

EXISTING BLOCK PLAN

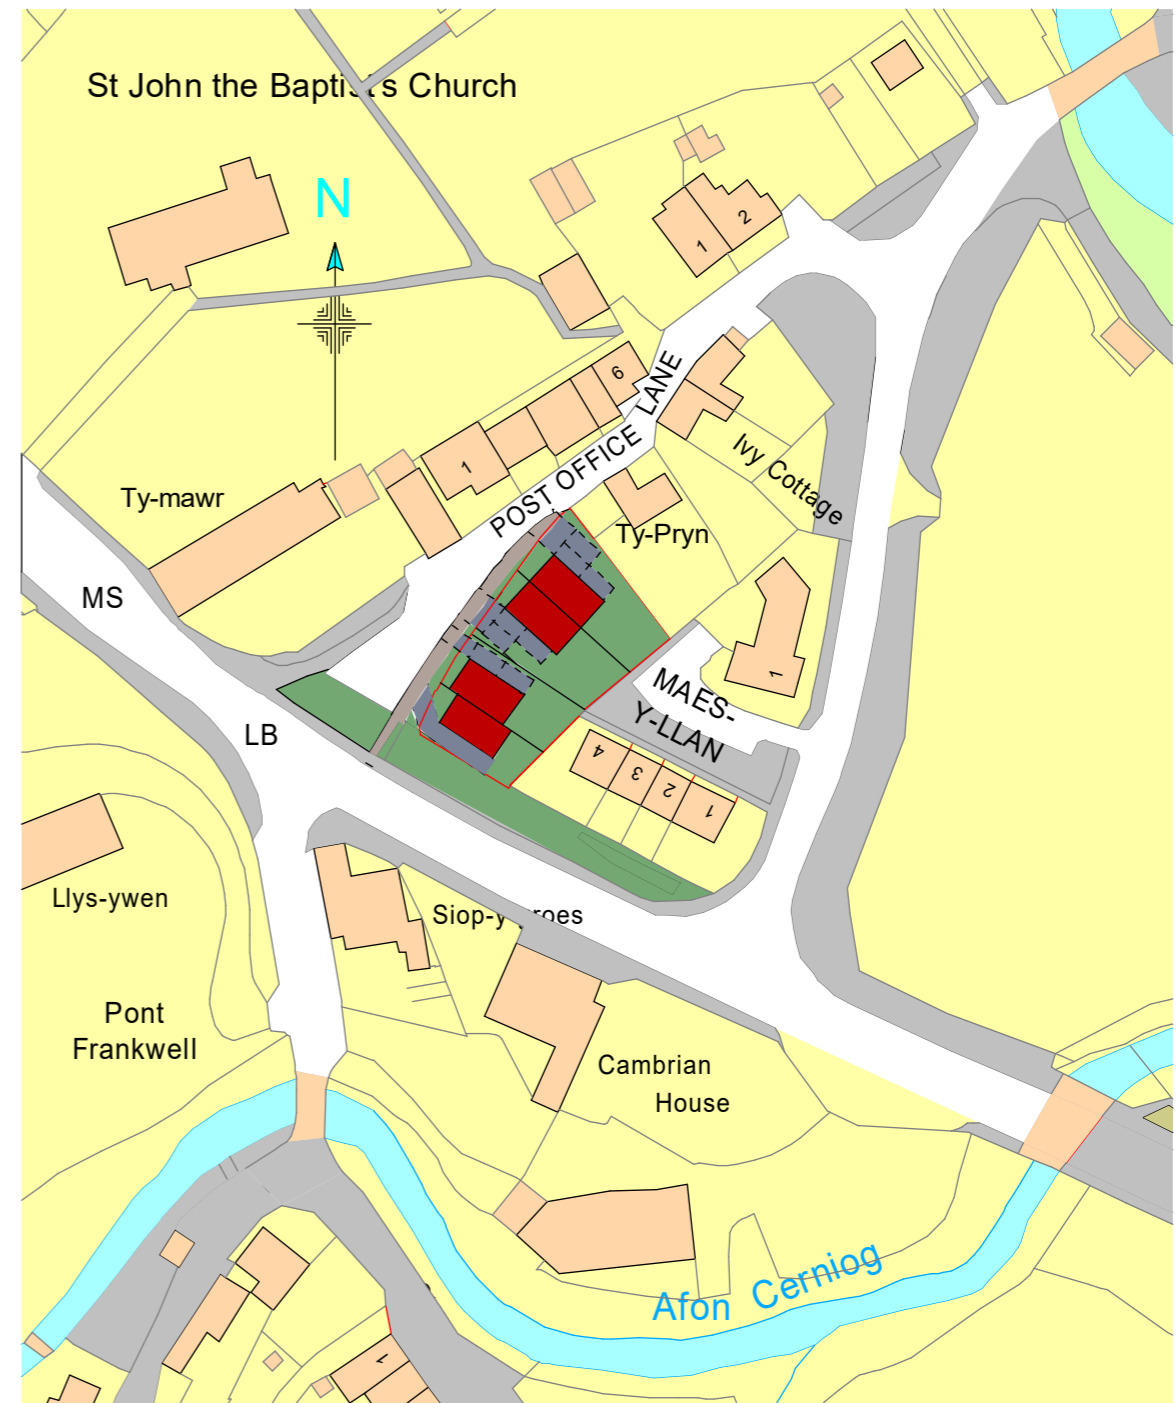

Ordnance Survey, (c) Crown Copyright 2019. All rights reserved. Licence number 100022432

PROPOSED BLOCK PLAN

PHILIP HUMPHREYS ARCHITECTS
 Tan-y-Castell, Broad Street, MONTGOMERY, SY15 6PH. Tel./Fax: 01686 668373

Residential Development, Land at Post Office Lane, Carno for Hutte Haus Ltd