



Ground Floor

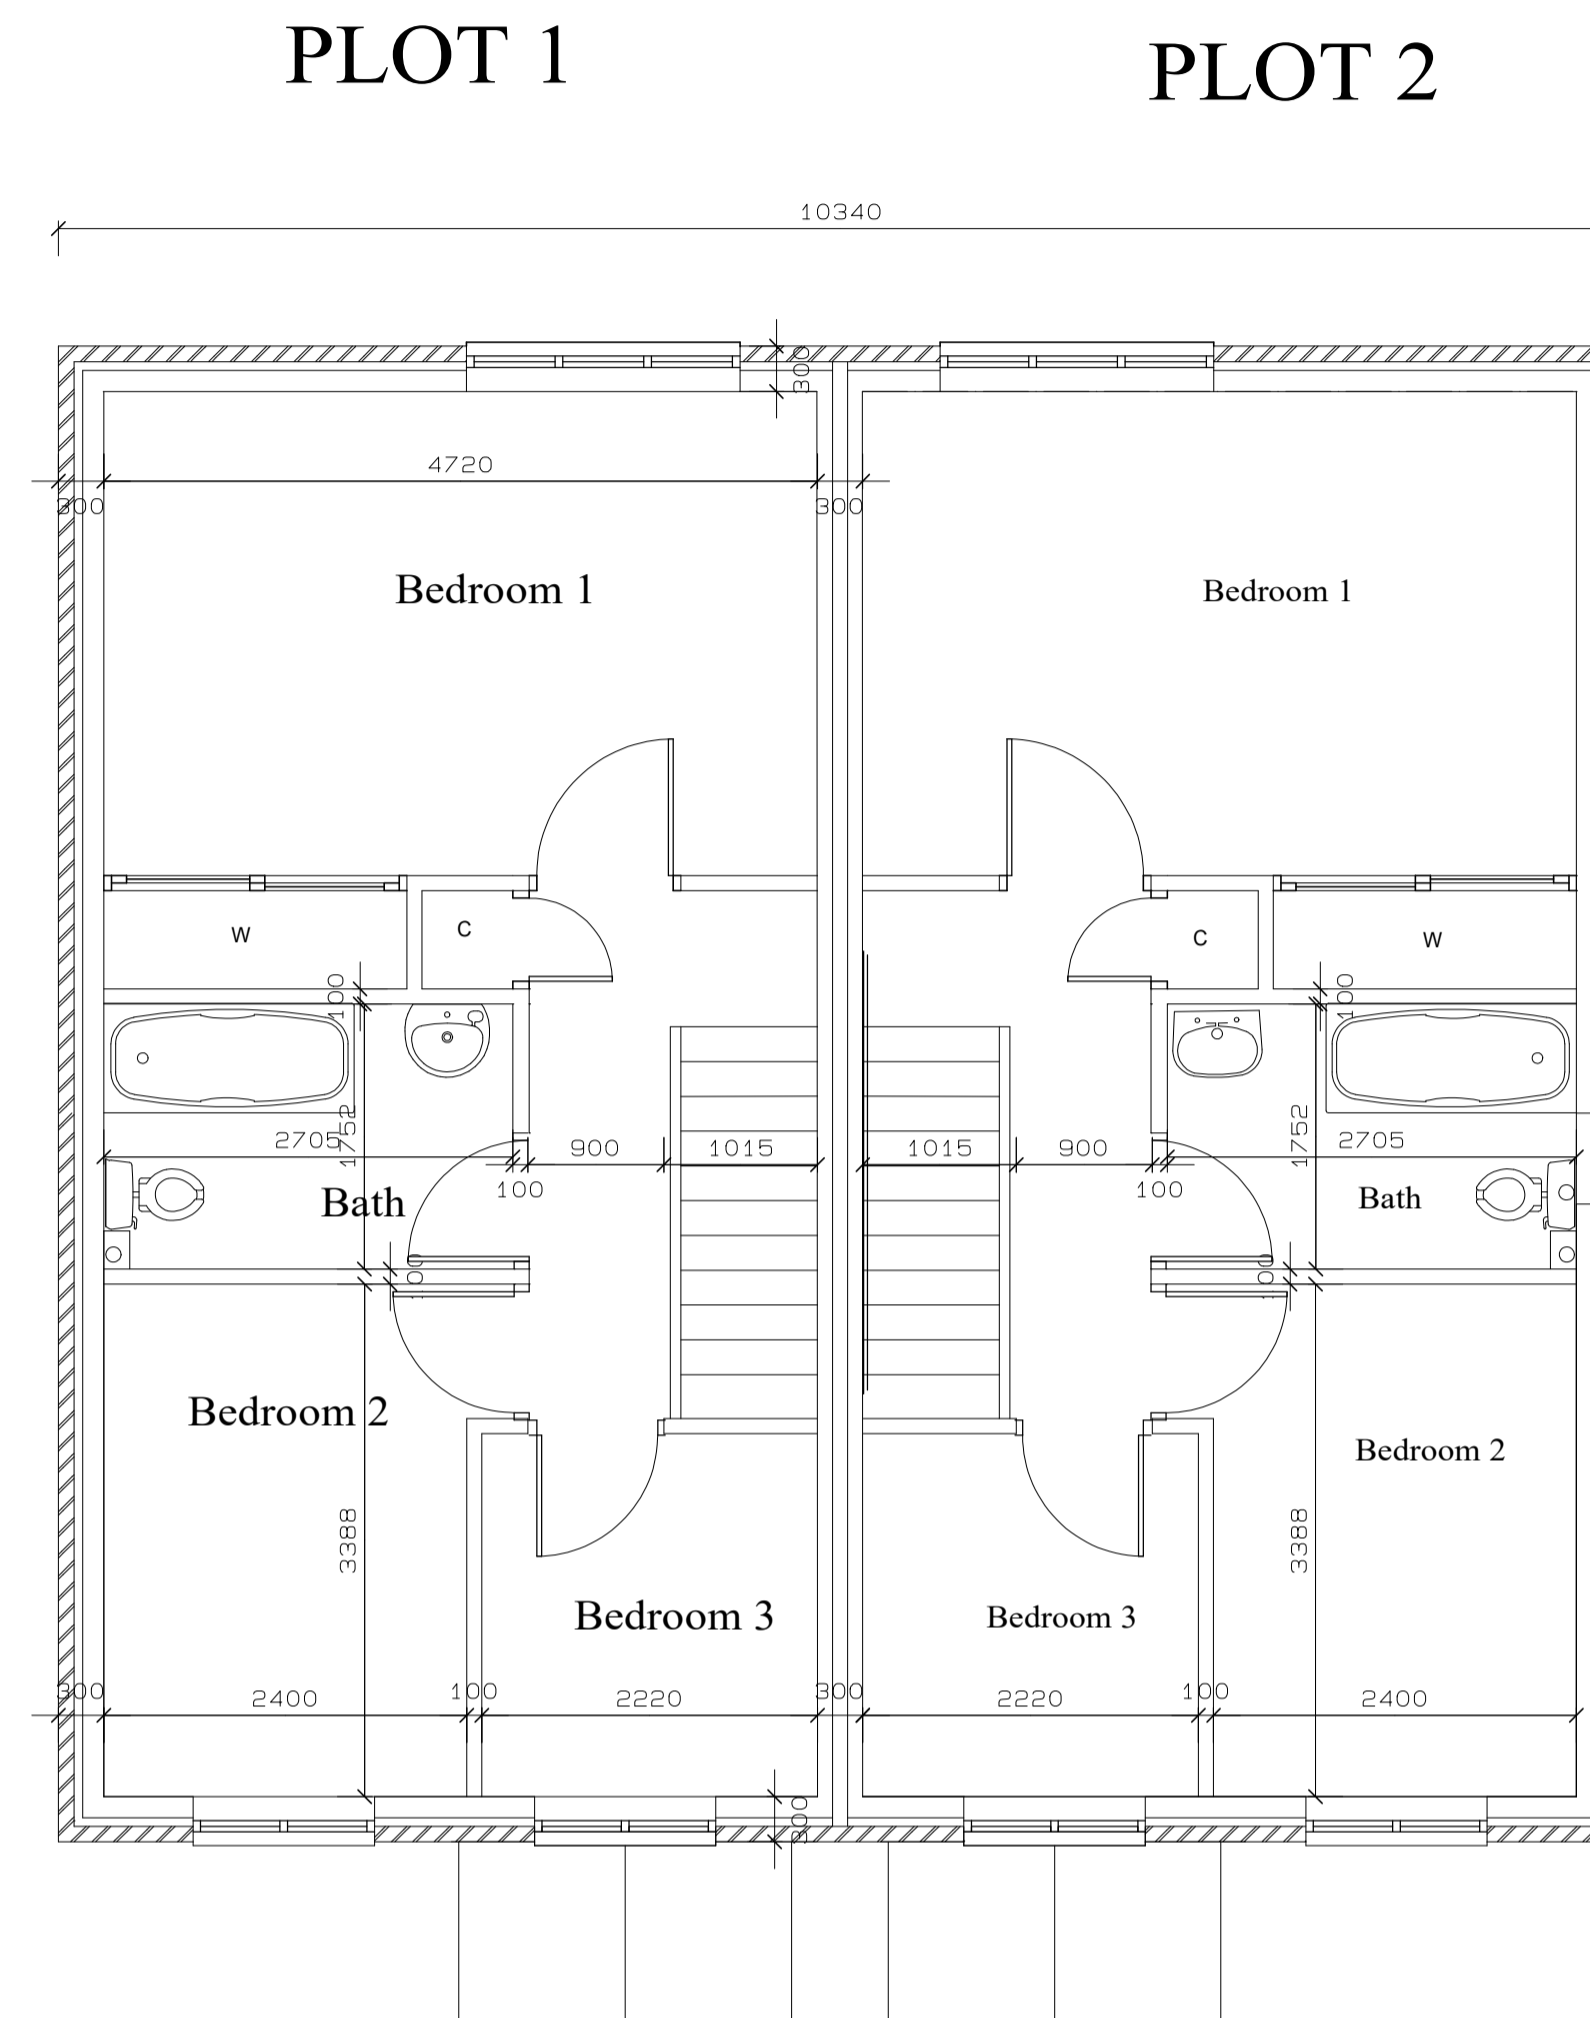

First Floor

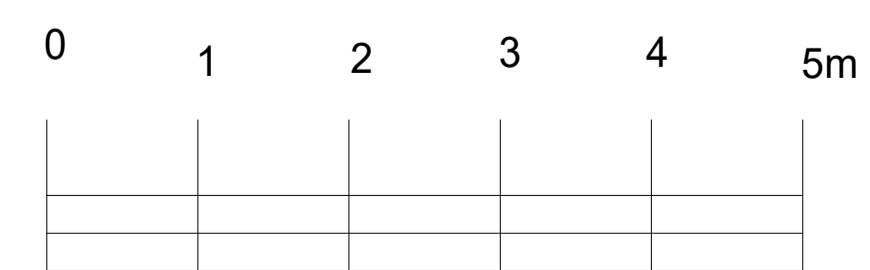

scale 1/100 at A1

PHILIP HUMPHREYS ARCHITECTS
 Tan-y-Castell, Broad Street, MONTGOMERY, SY15 6PH. Tel./Fax: 01686 668373

Residential Development at Post Office Lane, Carno for Hutte Haus Ltd

Plans Plots 1 and 2 □ scale:1/50 □ date: April 2021 □ 1009/21/ 4A