



Highwater Shutta Road Looe PL13 1HW

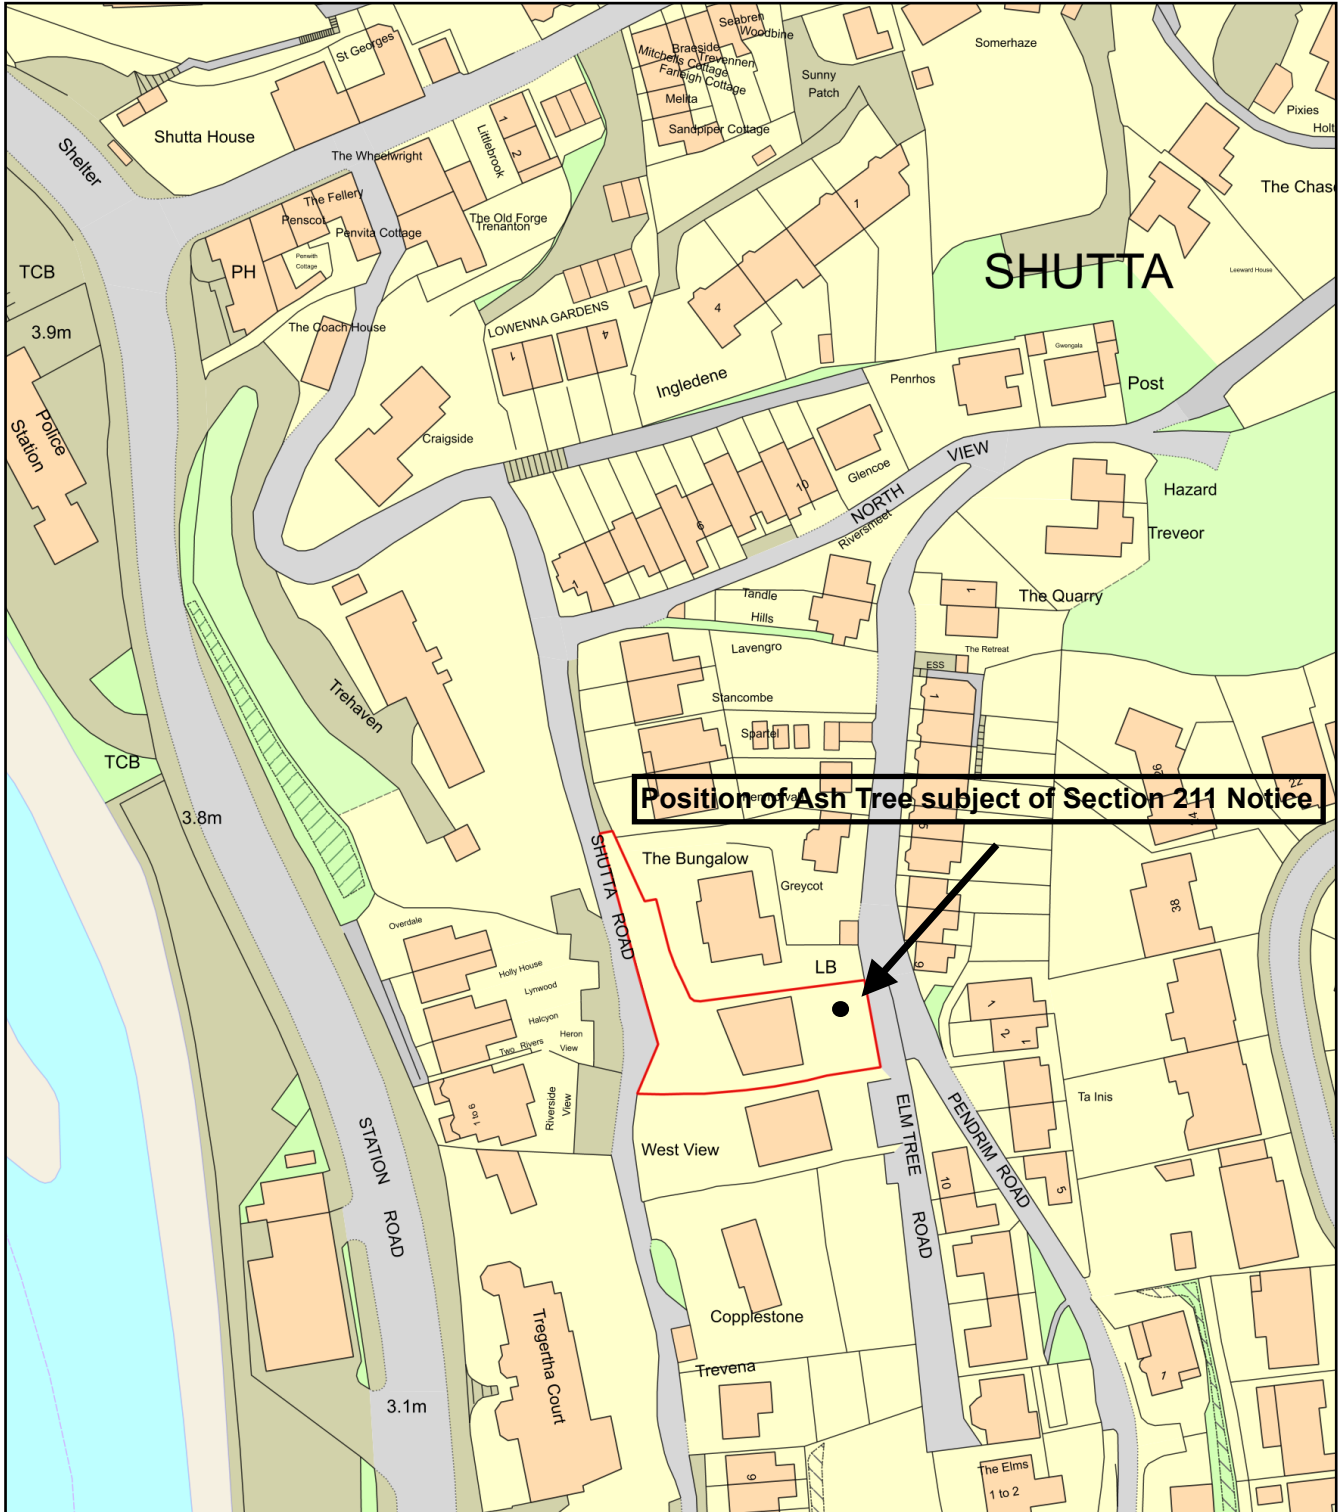

Position of Ash Tree subject of Section 211 Notice

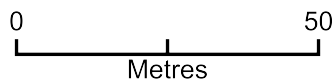

Plan Produced for: Mr Laurie Tansley

Date Produced: 20 May 2021

Plan Reference Number: TQRQM21140093857425

Scale: 1:1250 @ A4