




**Sign 1:**  
Individual letters formed from powder coated stainless steel sheet  
Front faces of letters in "White" acrylic with edges of stainless steel lipped over to hold acrylic in place.  
The individual letters supported from metal framework 20x20sq section decorated in Grey. Wiring to the letters via the metal framework. Height above pavement to bottom edge 5471mm  
Overall Height 1626mm  
Overall Width 6550mm

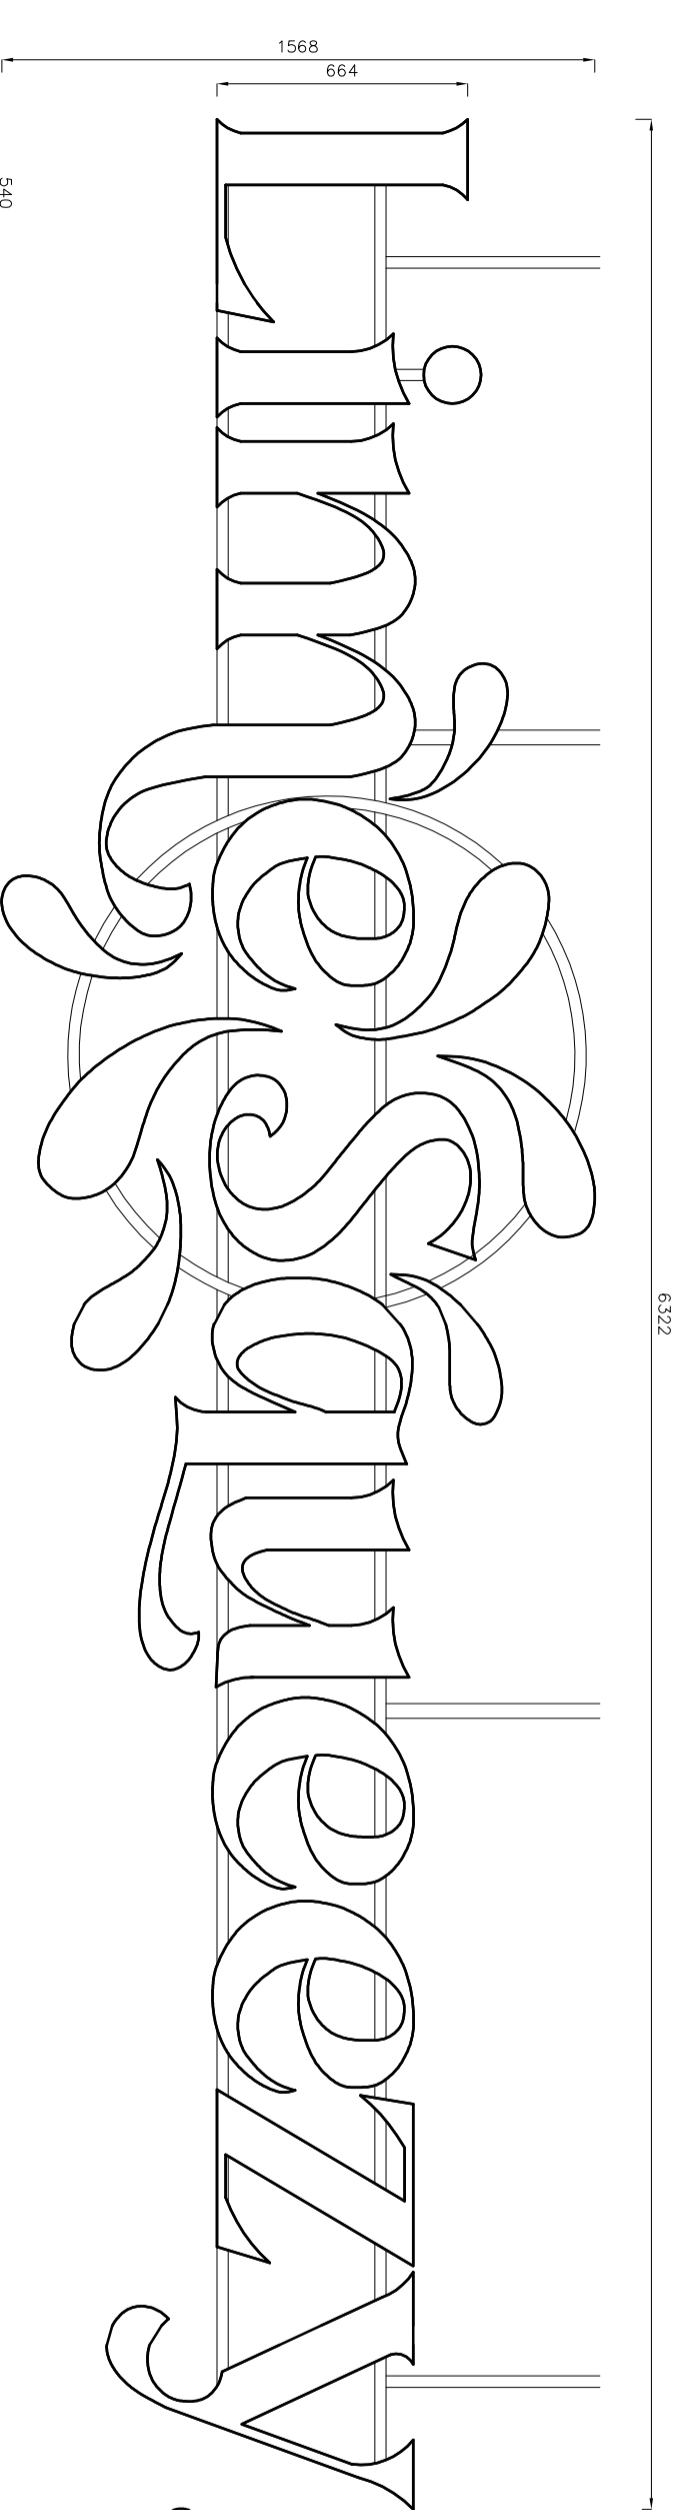


**Sign 5:**  
Individual letters formed from powder coated stainless steel sheet  
Front faces of letters in "White" acrylic with edges of stainless steel lipped over to hold acrylic in place.  
The individual letters supported from metal framework 20x20sq section decorated in Grey.  
Wiring to the letters via the metal framework.  
Height above pavement to bottom edge 5495mm  
Overall Height 1568mm  
Overall Width 6322mm

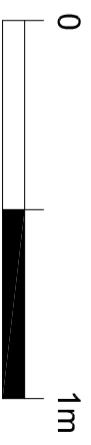

**Sign 2, 3 and 6:**  
Existing Free Standing Menu Box  
Internally illuminated.  
Sized to receive ZNO. A3 menu.  
Menu box and posts to be powder coated Grey  
Height above pavement to bottom edge at 745mm

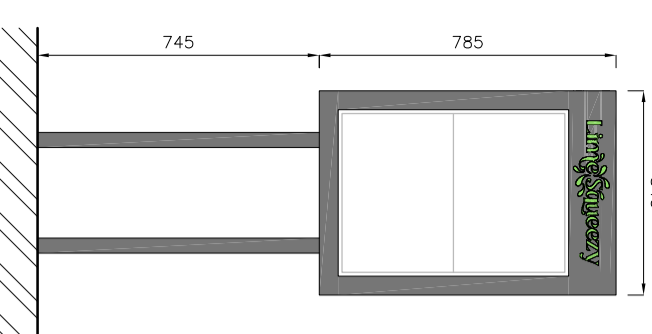

**Sign 4:**  
Two-sided Projecting Sign  
Internally illuminated.  
Background Colour "Charcoal Grey"  
Text Colour is white  
Logo Colour Pantone 7487 "Lime Green"  
Height above pavement to bottom edge at 2462mm

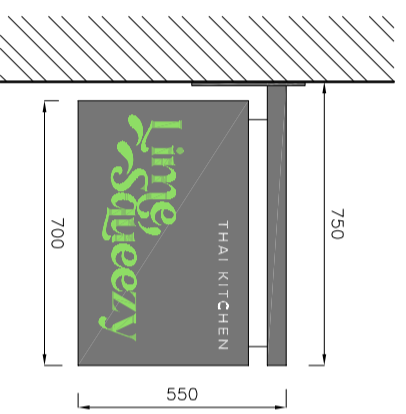

**CLIENT**  
LIME SQUEEZY

**PROJECT**  
A3 Block,  
Jubilee Street,  
Brighton, BN1 1GE

**DRAWING TITLE**  
Signage Details  
As Proposed

**SCALE**  
1:10@A1  
1:20@A3

**DATE**  
07.04.21

**DRAWING NUMBER**  
1807/05

**REVISION**  
/