


Plumtree

New Timber Post and Rail Fence

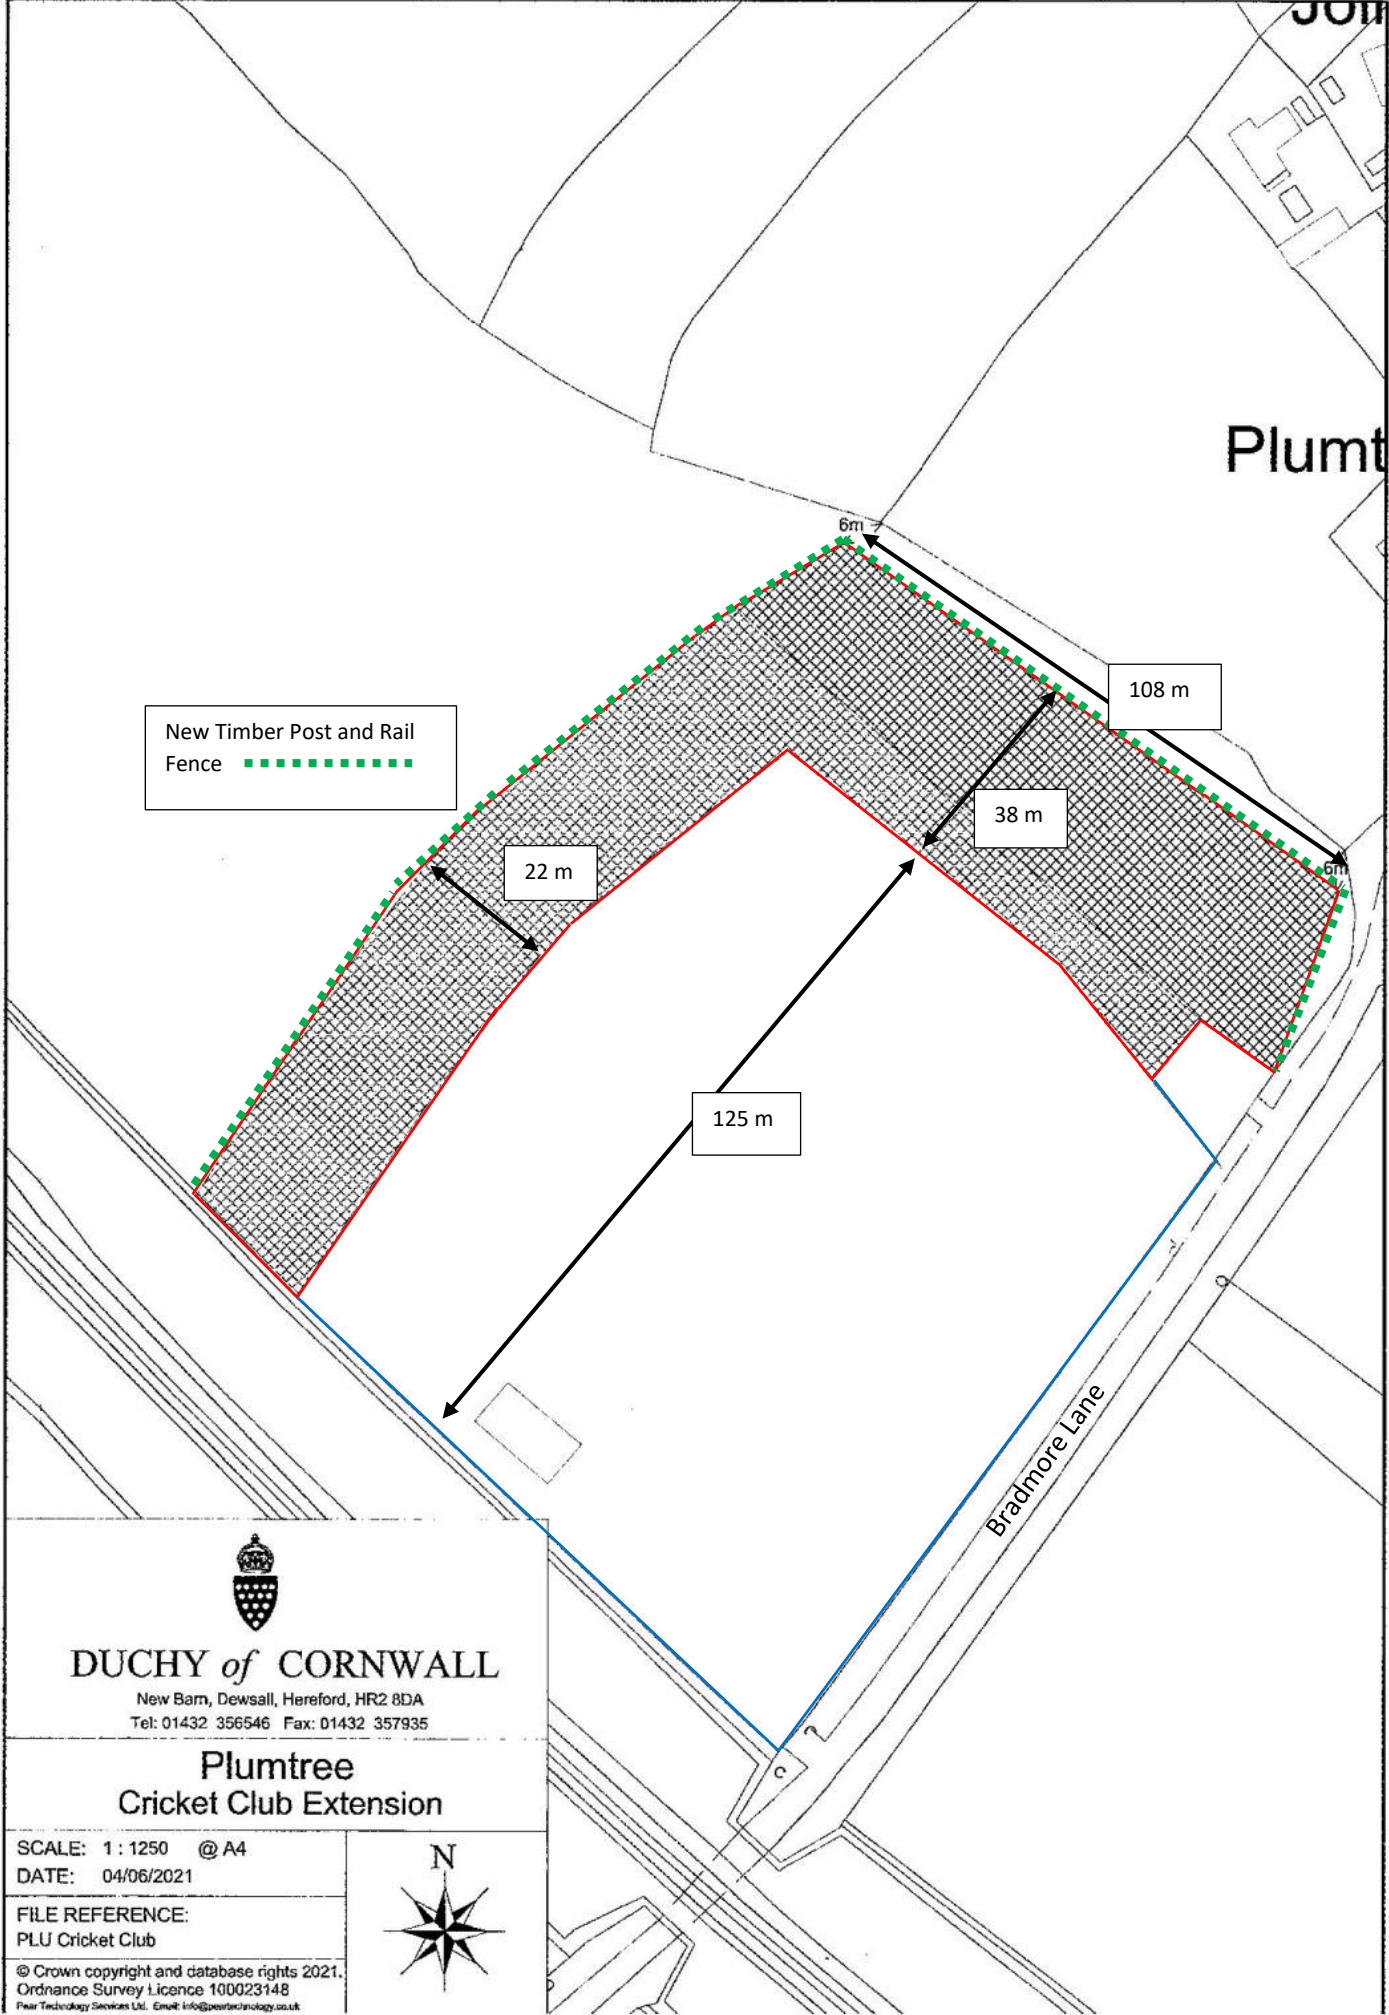

### DUCHY of CORNWALL

New Barn, Dewesall, Hereford, HR2 8DA  
Tel: 01432 356546 Fax: 01432 357935

### Plumtree Cricket Club Extension

SCALE: 1 : 1250 @ A4  
DATE: 04/06/2021

FILE REFERENCE:  
PLU Cricket Club

© Crown copyright and database rights 2021.  
Ordnance Survey Licence 100023148  
Pear Technology Services Ltd. Email: info@peartechnology.co.uk

