



A Section AA

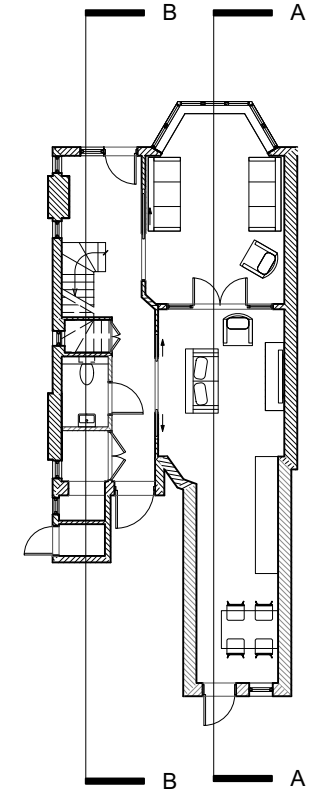

KP Key Plan
Scale 1:200

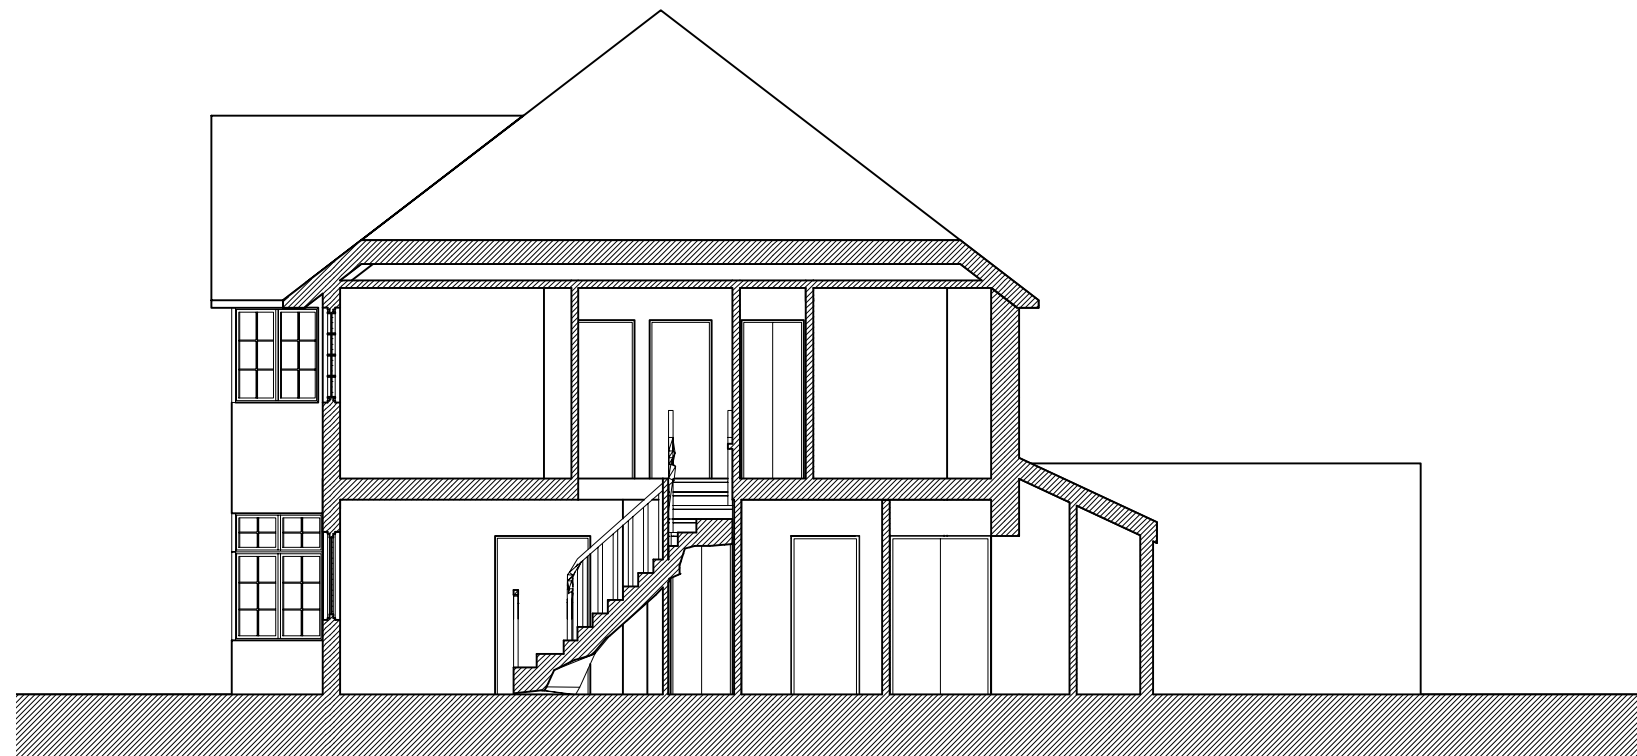

B Section BB

P2 10/06/2021 GDC Design Updates
revisions:

All dimensions and areas are approximate and are to be verified.

Purpose of issue:

For Planning

**NORTON
MAYFIELD
ARCHITECTS**
Harland Works, Unit 8
70 John Street
Sheffield
S2 4QU
Tel: 0114 270 0014
Sheffield & London
www.nortonmayfield.co.uk

Client:

EA Town Planning

Project:

**41 Heathfield Gardens,
London, NW11 9HY**

Drawing No:

2135-NMA-00-ZZ-DR-A-10300

Drawing title:

Sections - Proposed

Status: Rev: Scale:

S2 P2 1:100
@A3

2135-NMA-00-ZZ-M3-A-00001.WWX