



SECTION A-A

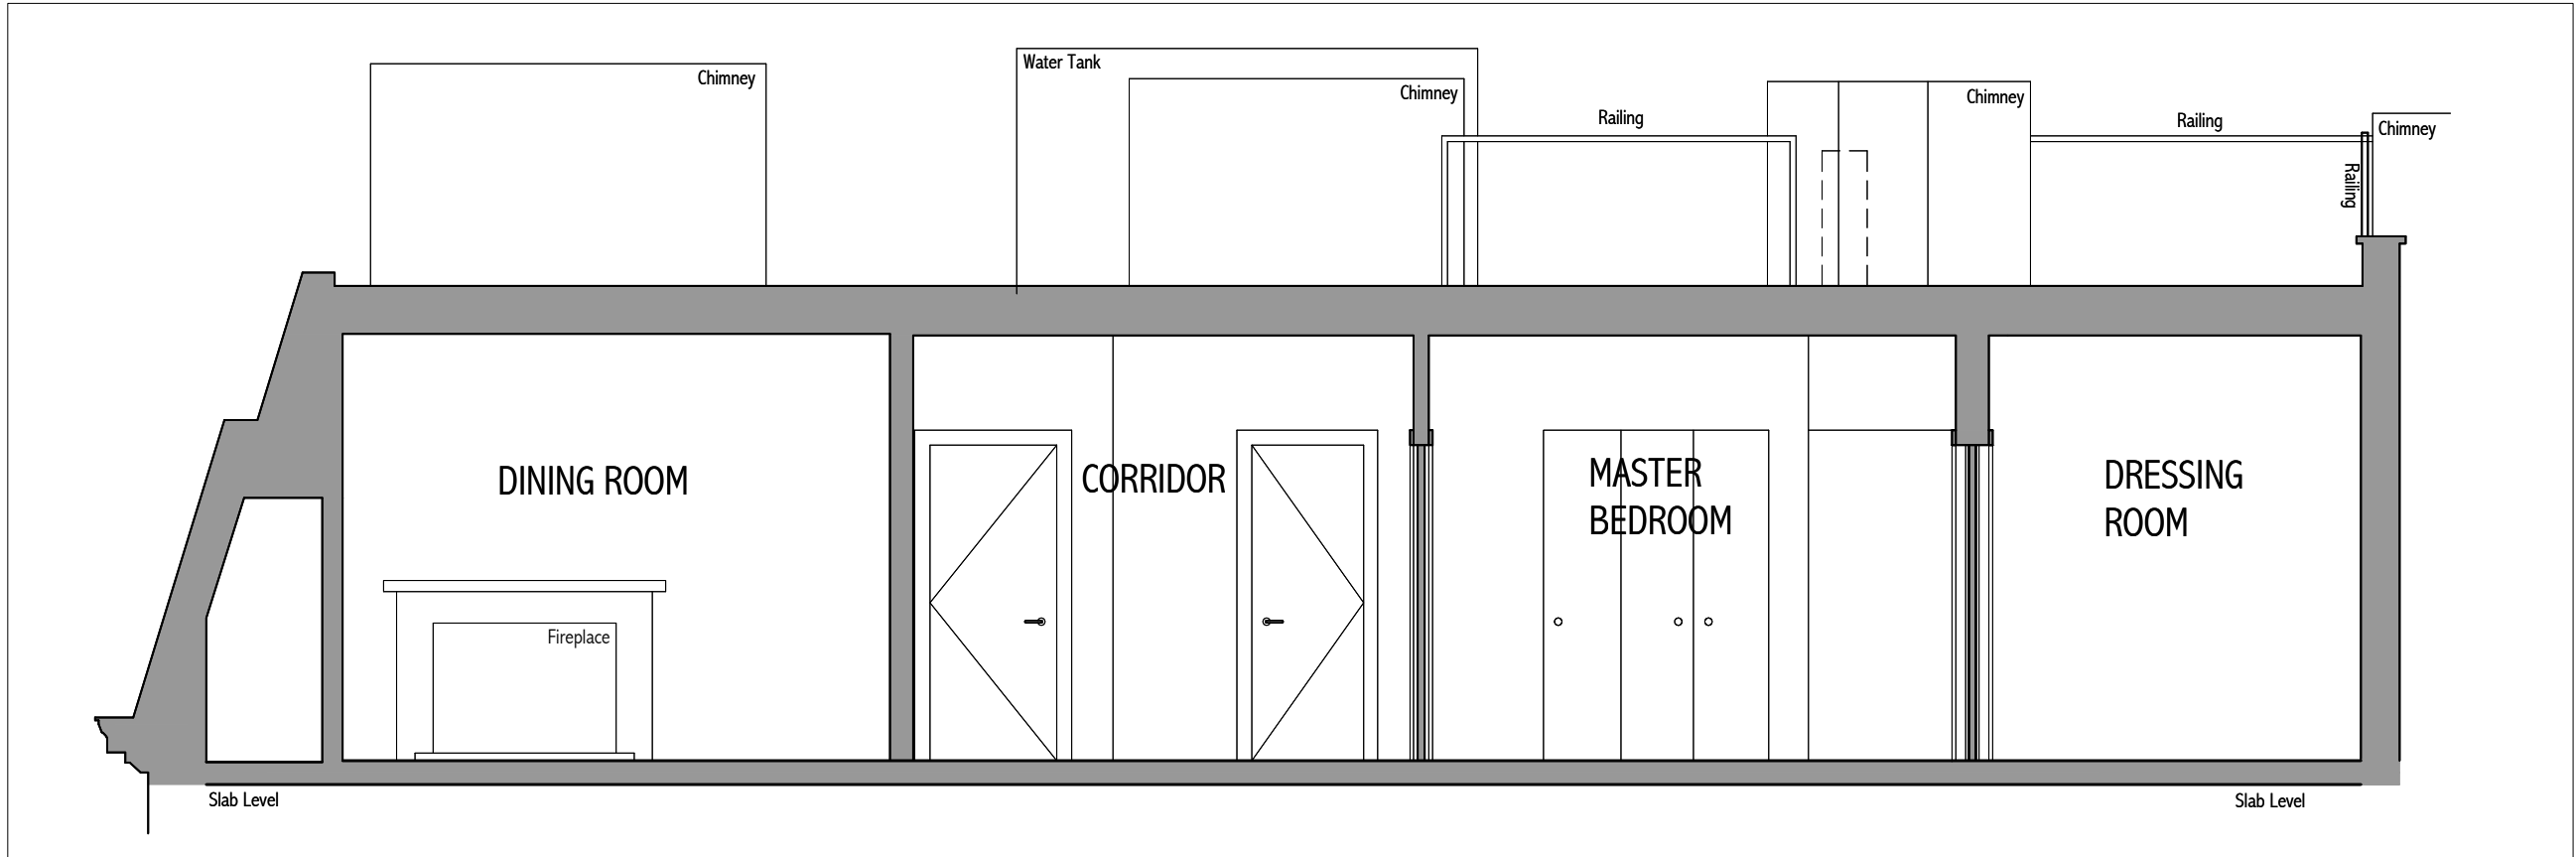


SECTION B-B

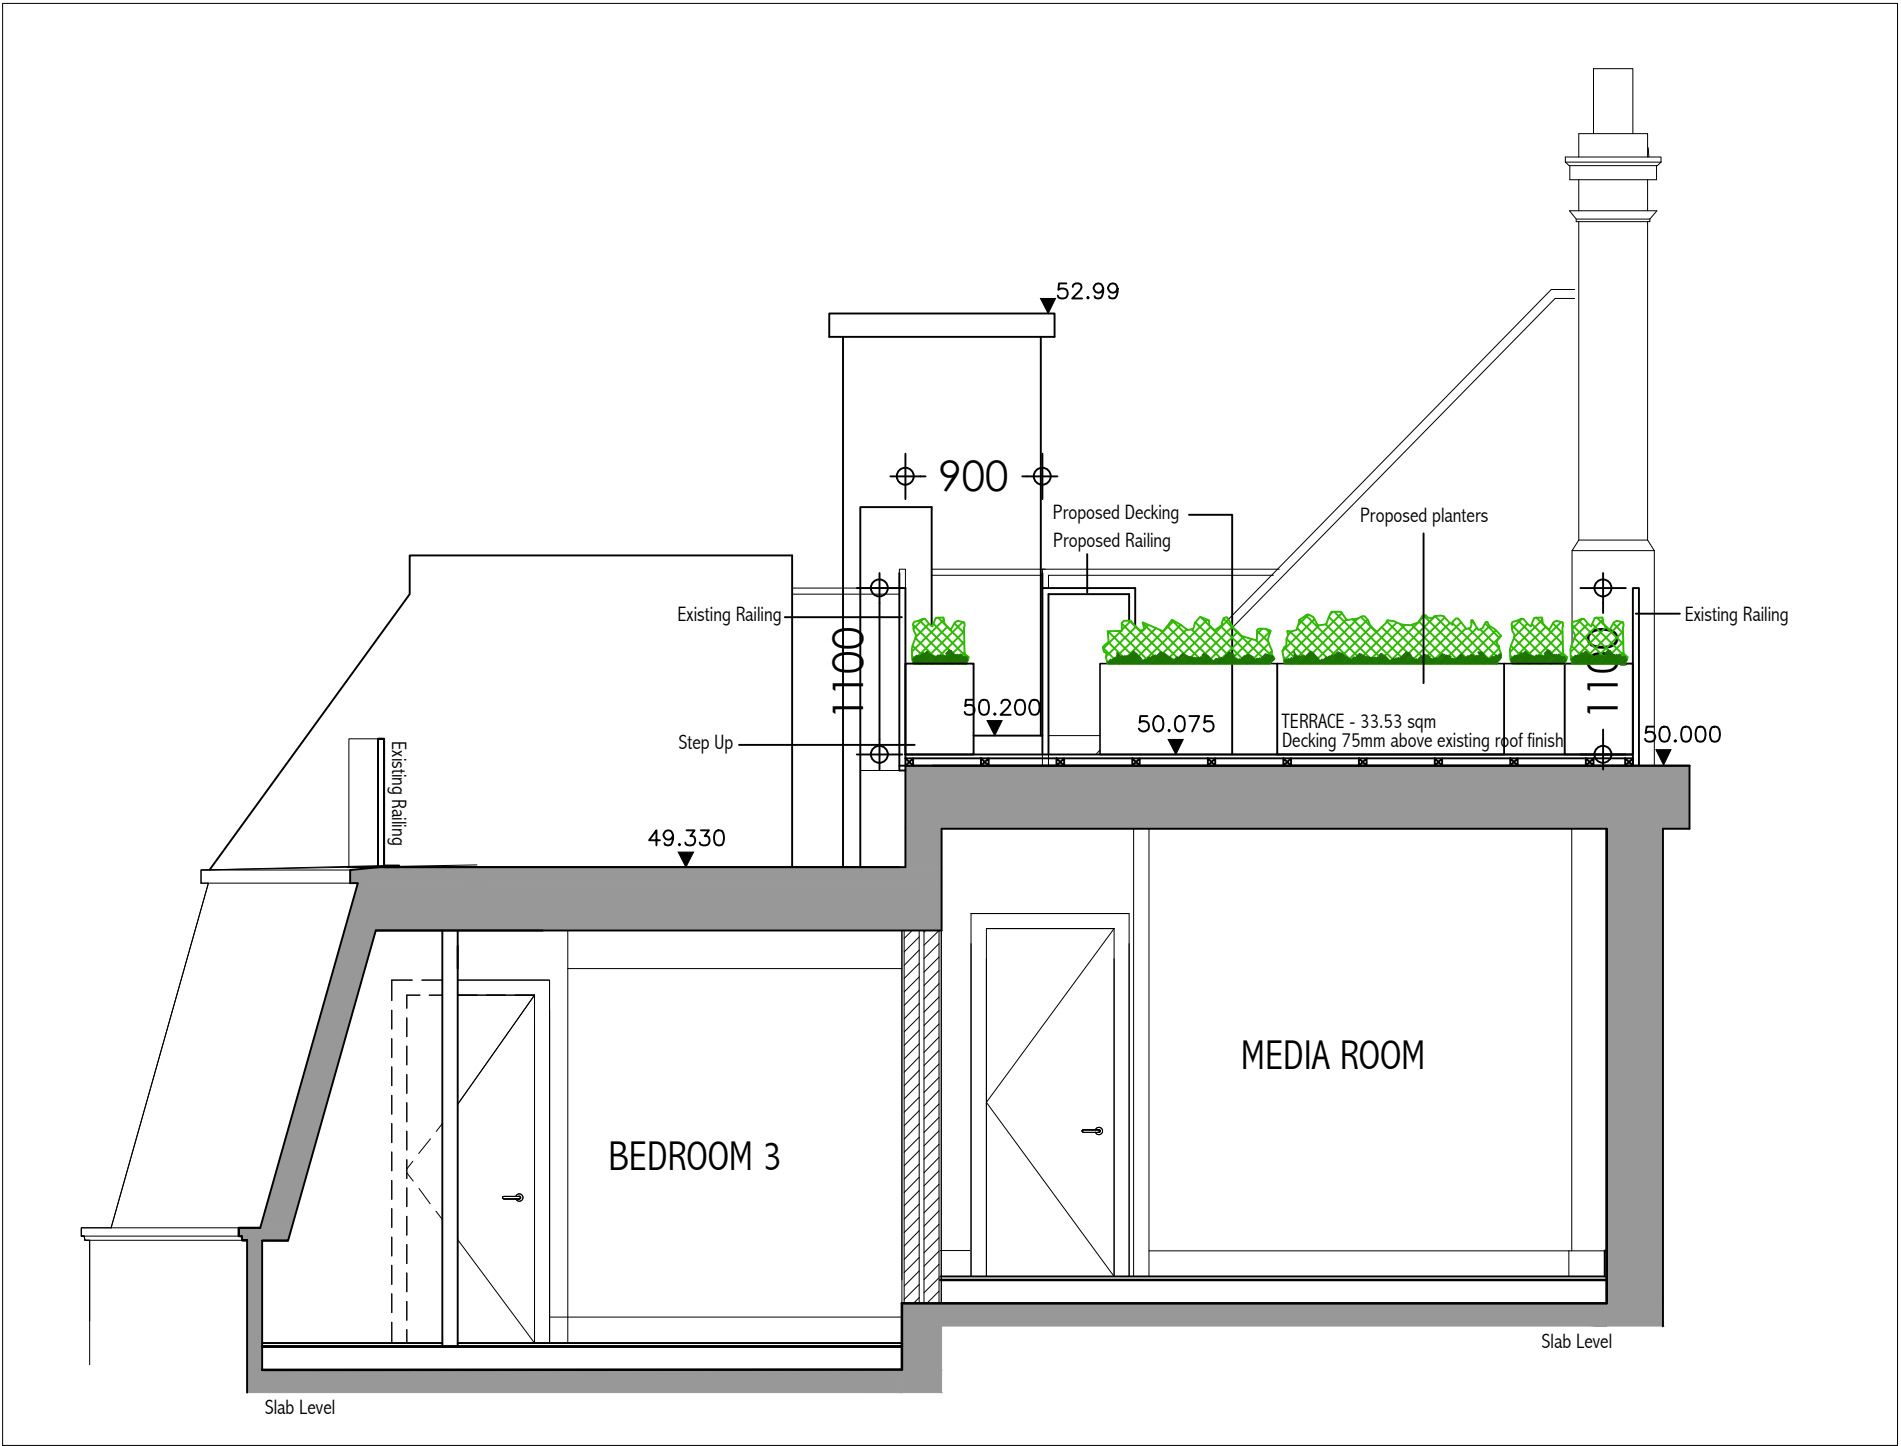

SECTION C-C

1. Do not scale from this drawing - use figured dimensions only.
2. This drawing and design are copyright - do not reproduce or pass to third parties without the written consent of the architect.
3. The contractor shall verify all dimensions and levels and other relevant information before ordering materials or components or carrying out work and shall advise the architect of any discrepancies.

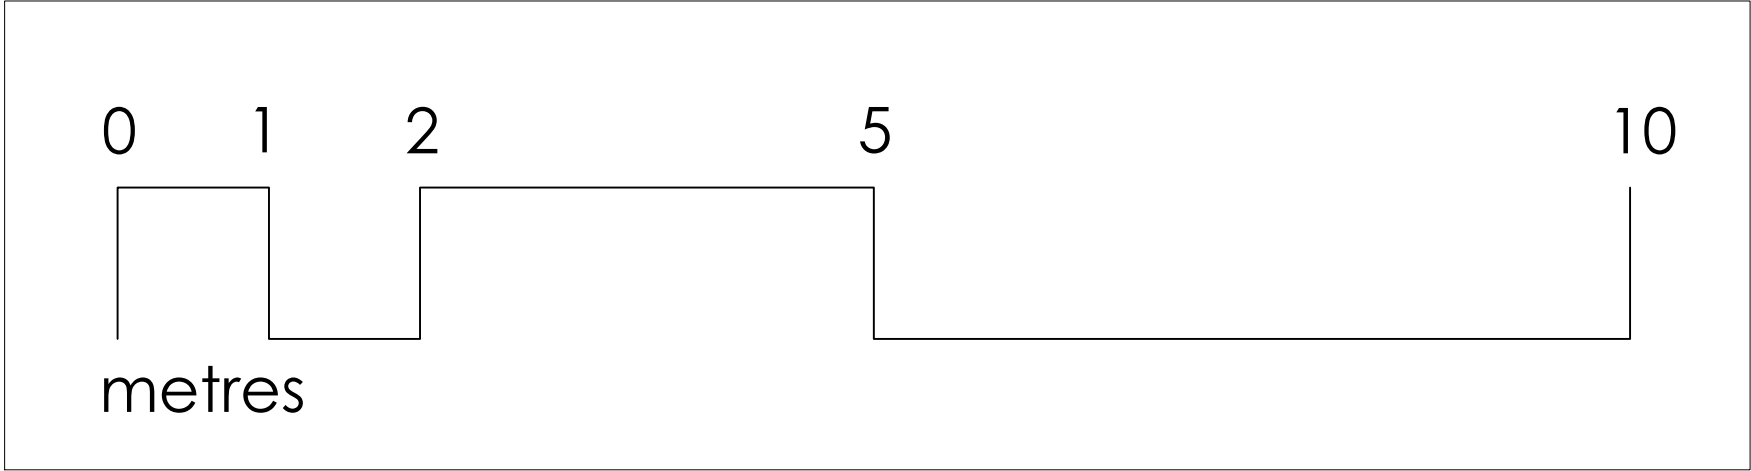

REVISION	BY	DATE	NO
----------	----	------	----

SCALE	DATE	DRAWN	
1:50@A1	16 Mar 2015	SO	
DRAWING STATUS			
PRELIMINARY	<input type="checkbox"/>	TENDER	<input type="checkbox"/>
PLANNING	<input checked="" type="checkbox"/>	BILLS OF QUANTITIES	<input type="checkbox"/>
BUILDING REGULATIONS	<input type="checkbox"/>	CONSTRUCTION	<input type="checkbox"/>
COMMENT/APPROVAL	<input type="checkbox"/>	AS BUILT	<input type="checkbox"/>

CAMM
ARCHITECTS

Suite 215 Market Square
Bishops Stortford
HERTS CM23 3UT
t +44 (0) 1279 460051
f +44 (0) 1279 460048
e office@cammarchitects.com

NORTH

PROJECT	22 PRINCE EDWARD MANSIONS, MOSCOW ROAD, NOTTING HILL, LONDON, W2 4EL
TITLE	PROPOSED ROOF TERRACE PROPOSED SECTIONS
DRAWING NO	1732-P-226
REV	.