




01 PROPOSED SECTIONAL ELEVATION
1:50

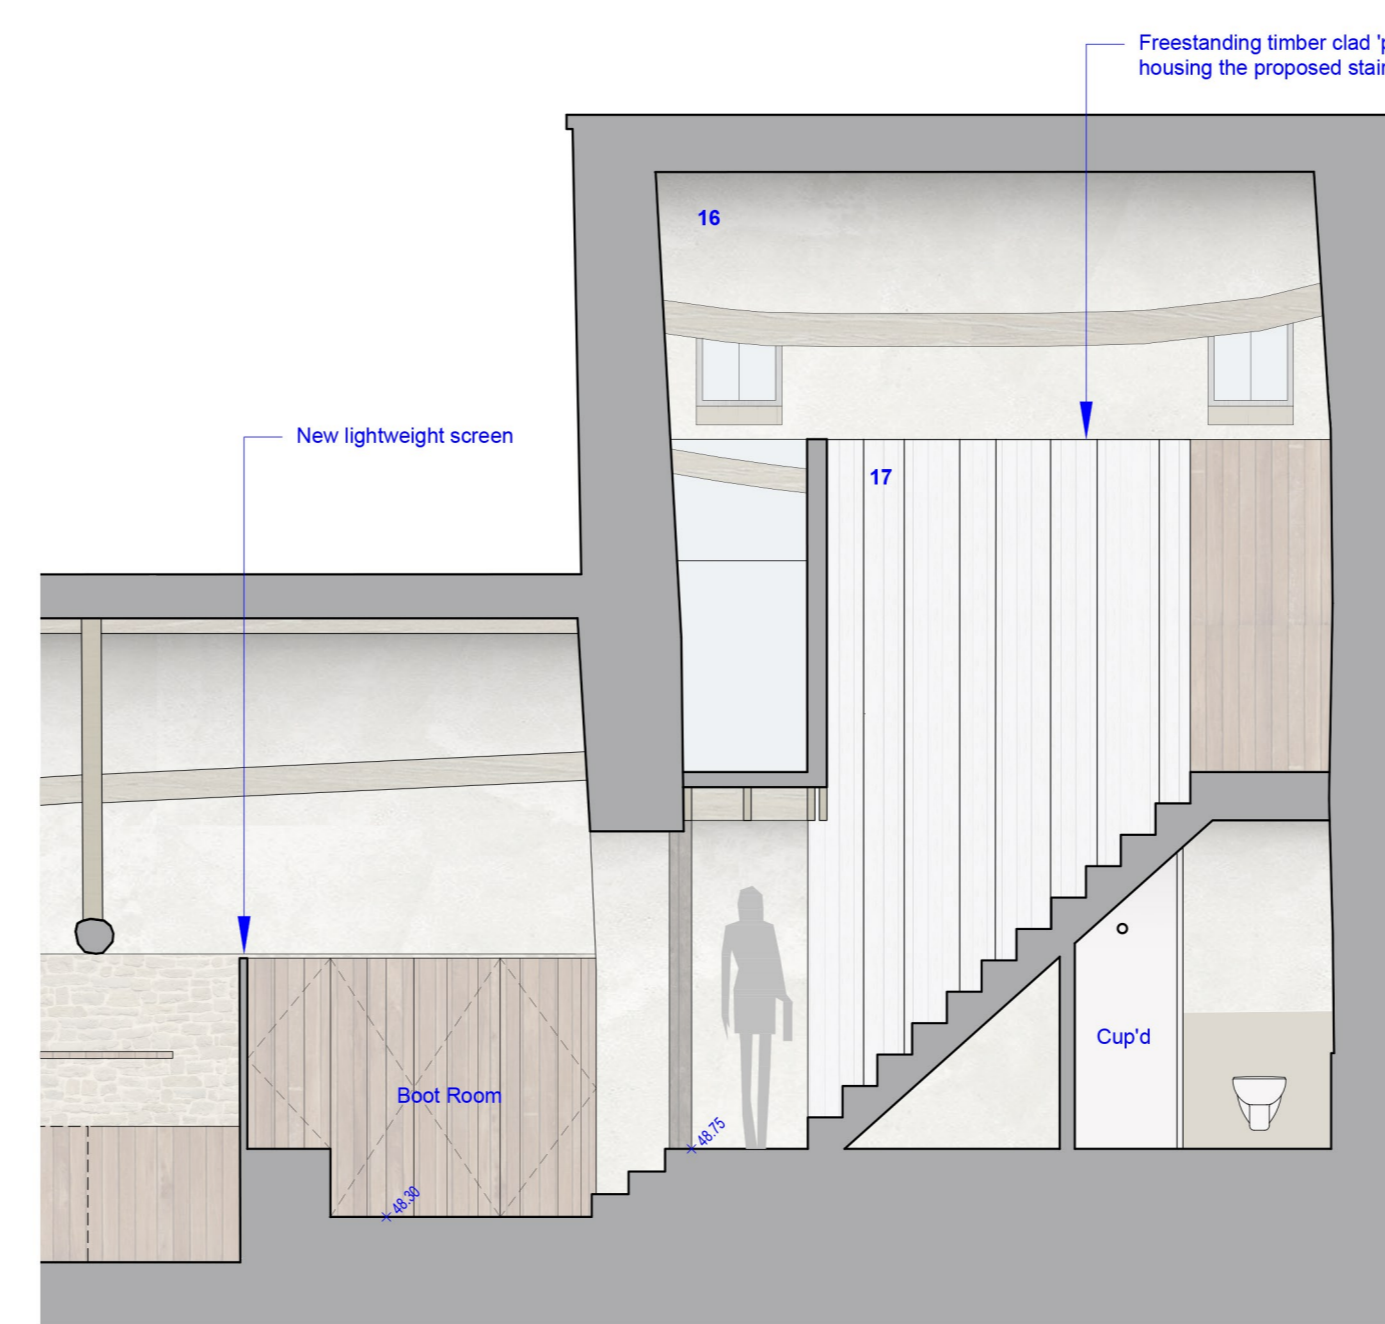


02 PROPOSED SECTIONAL ELEVATION
1:50

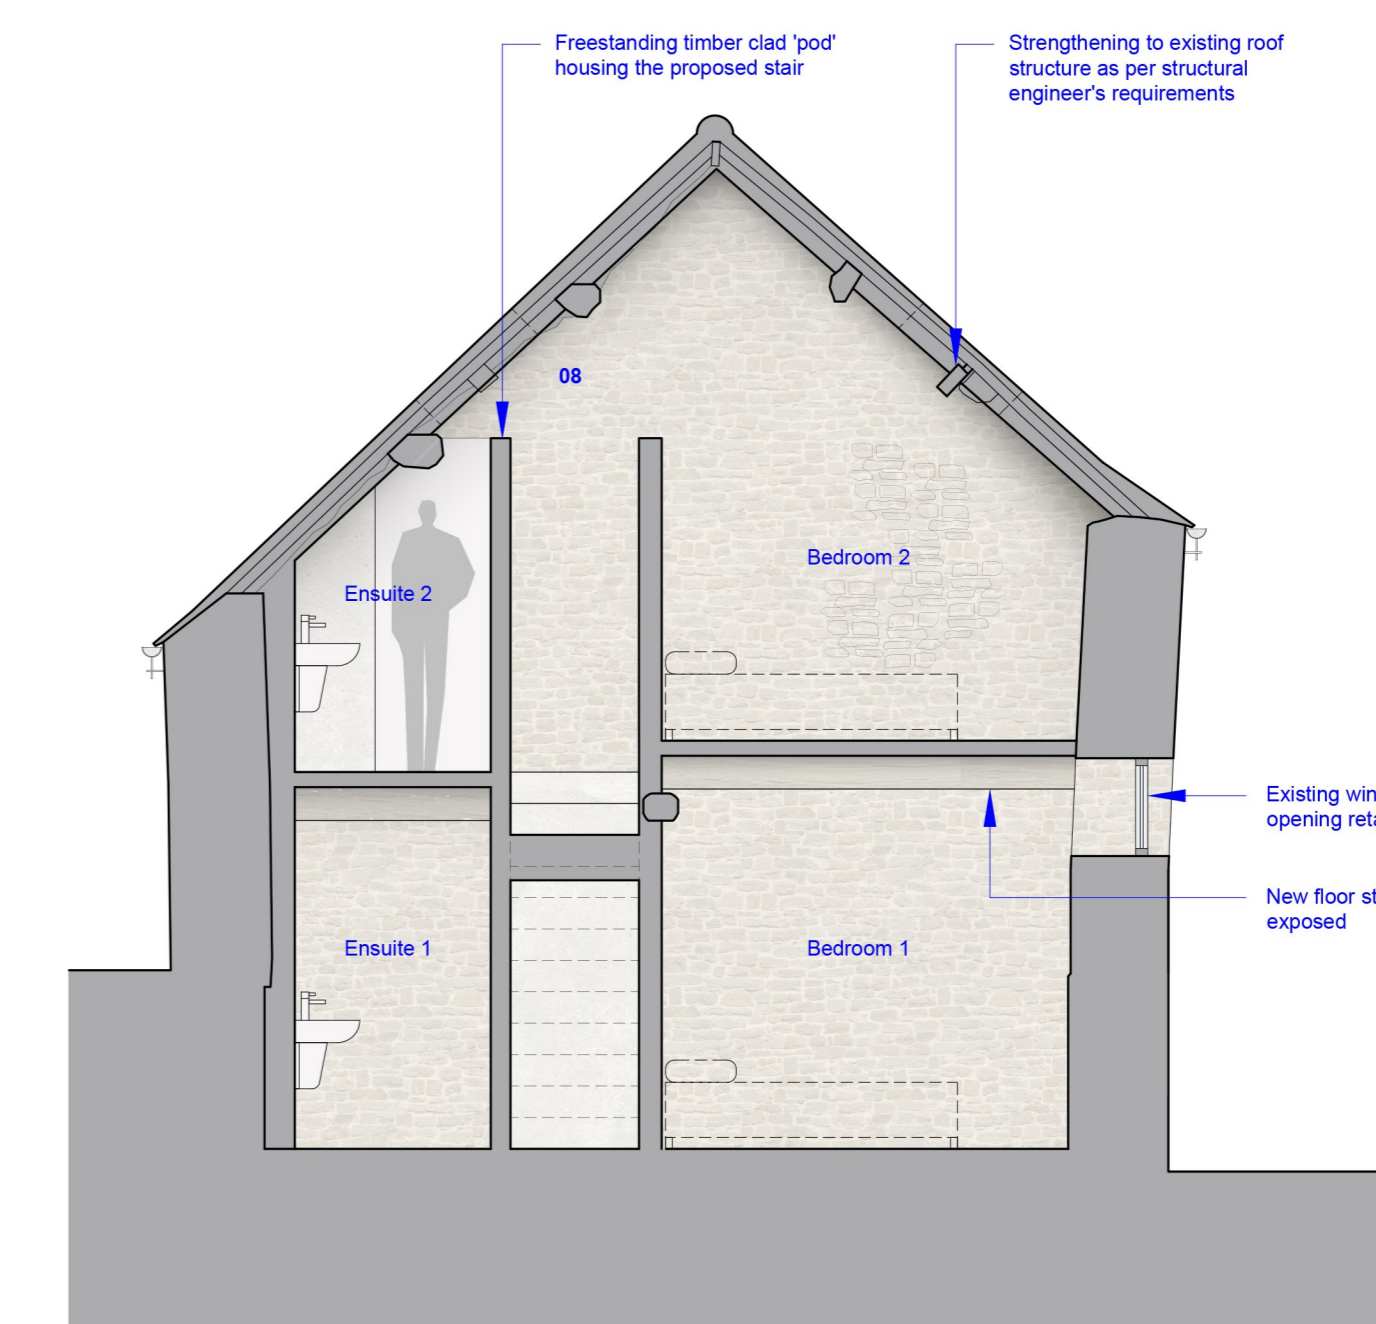


03 PROPOSED SECTIONAL ELEVATION
1:50

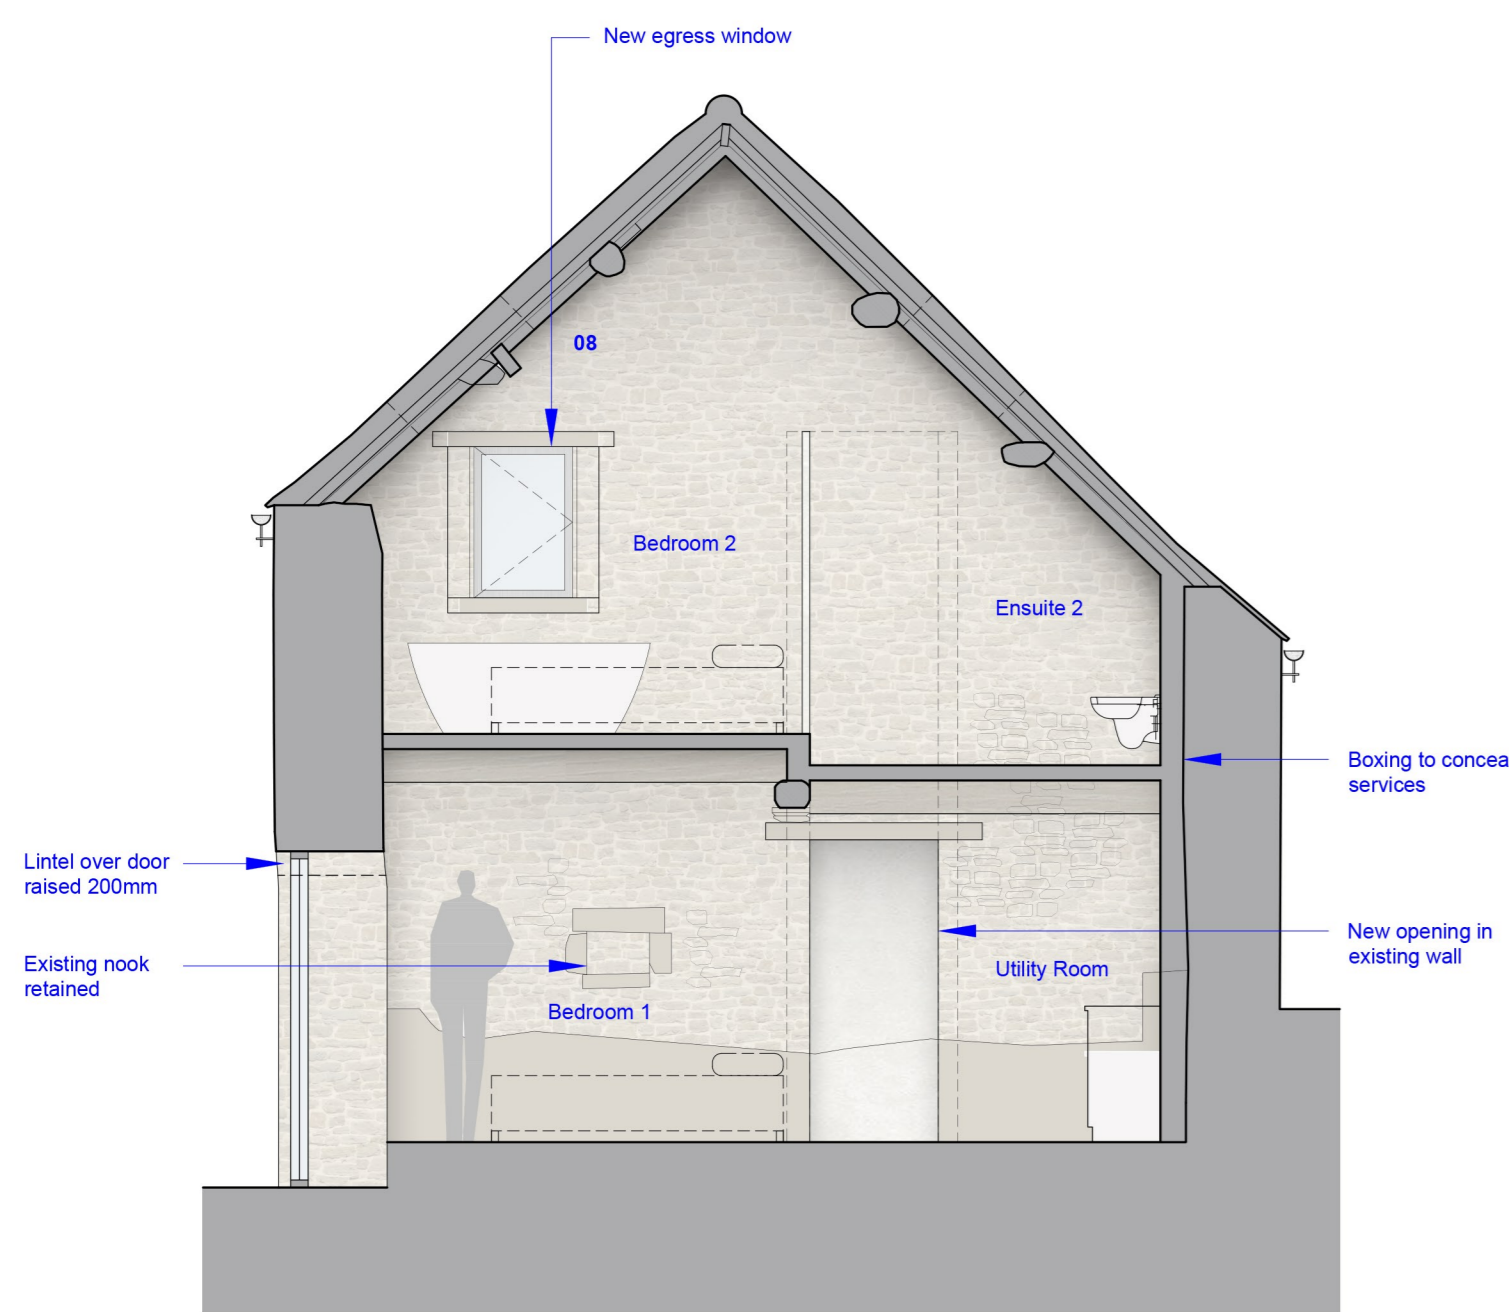


04 PROPOSED SECTIONAL ELEVATION
1:50

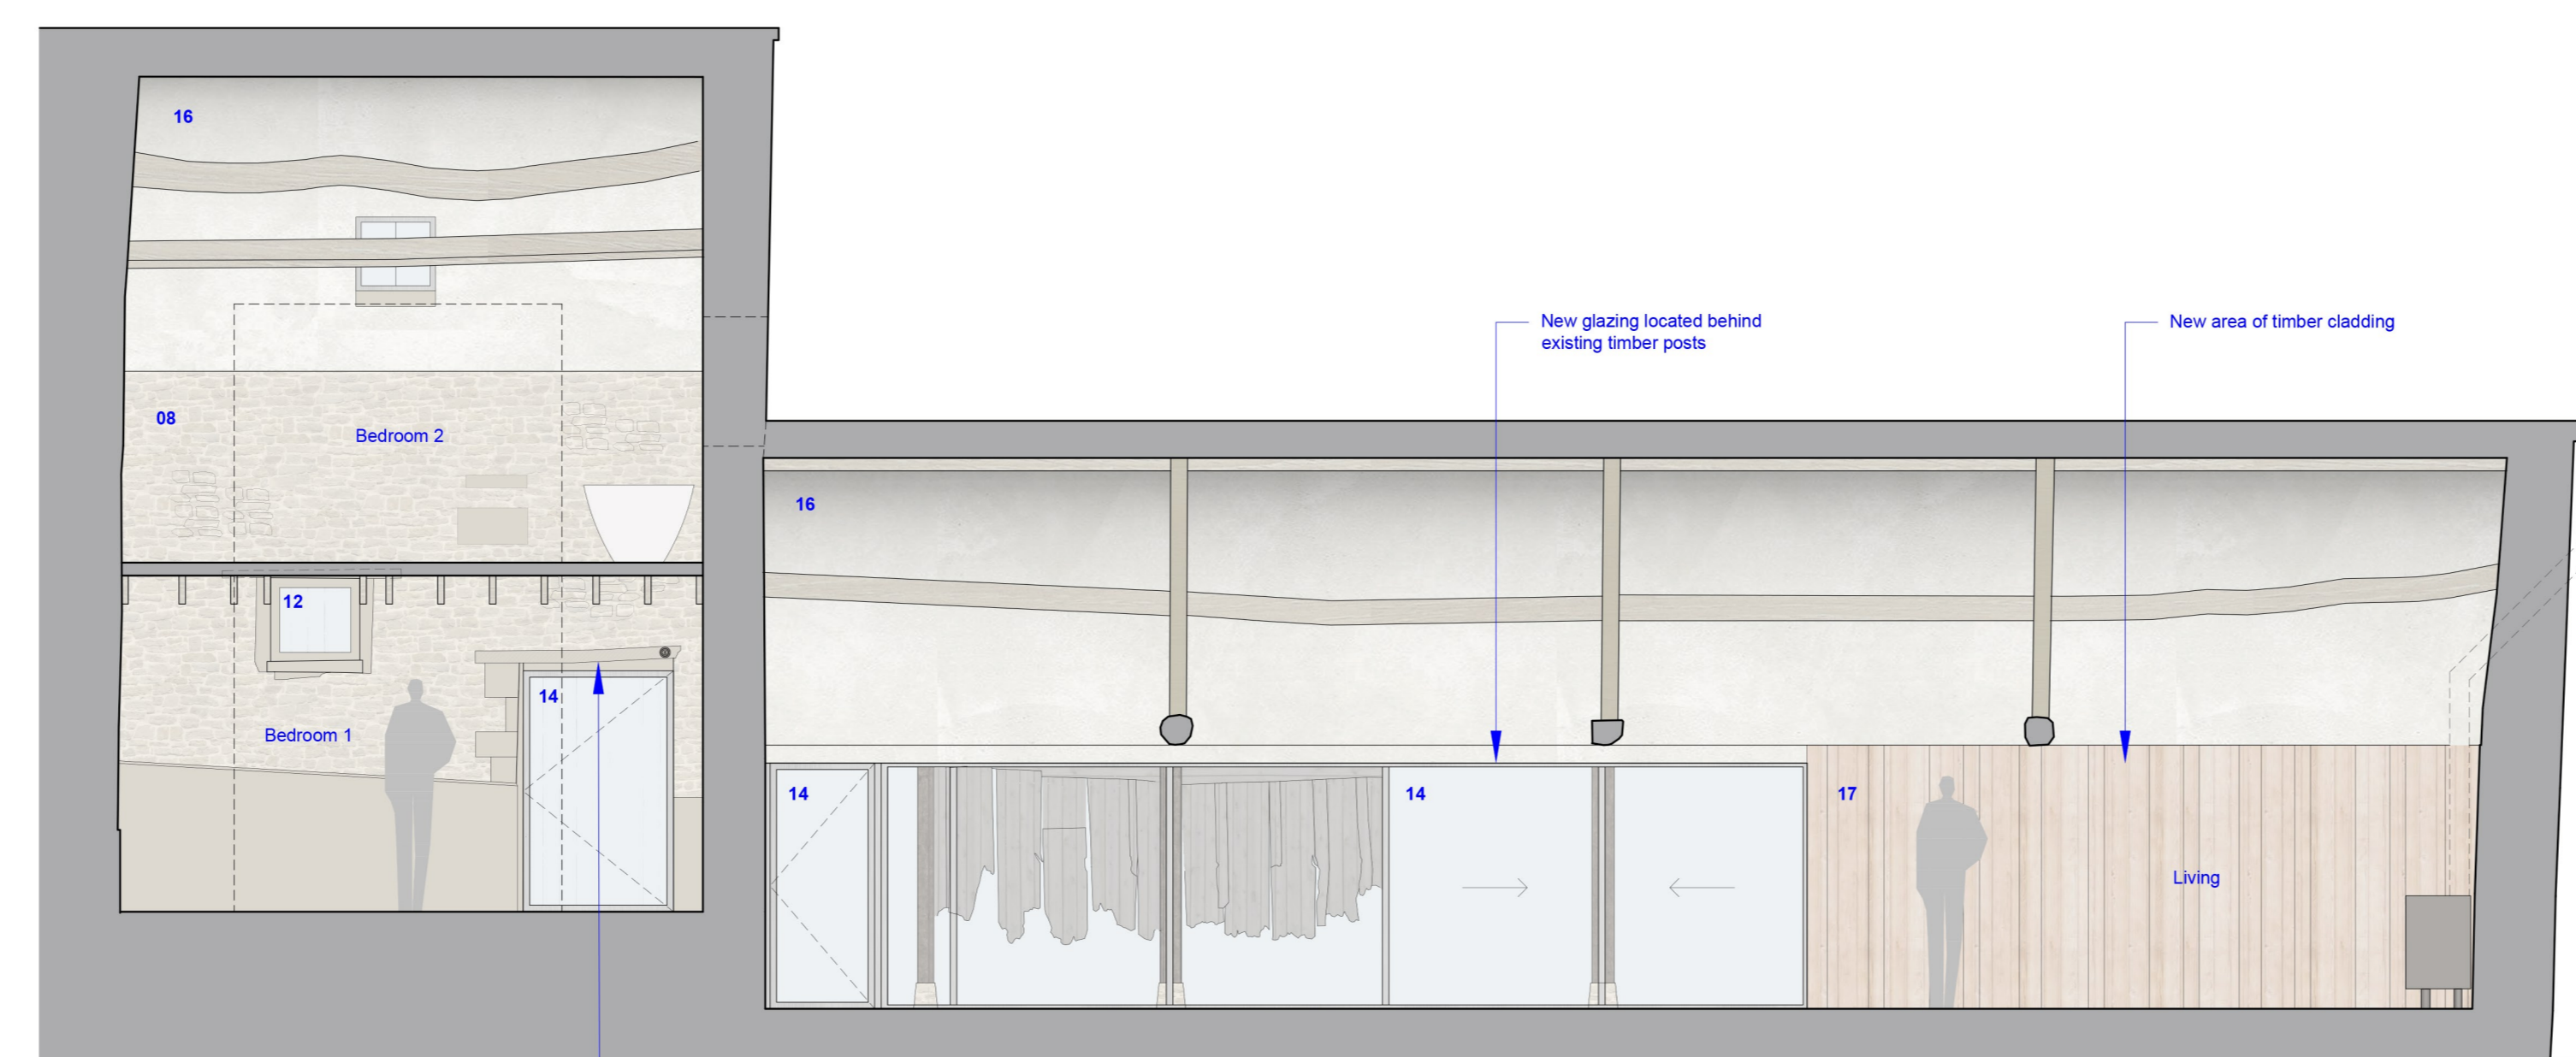


05 PROPOSED SECTIONAL ELEVATION
1:50

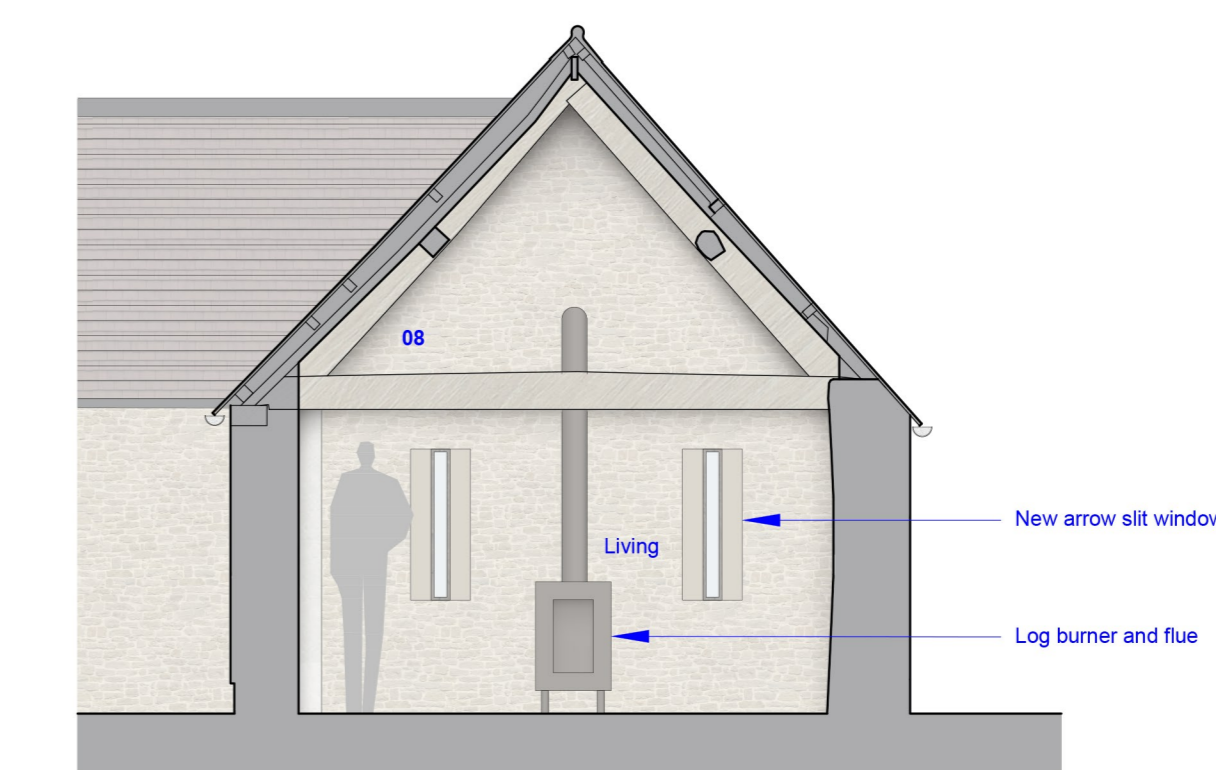

06 PROPOSED SECTIONAL ELEVATION
1:50

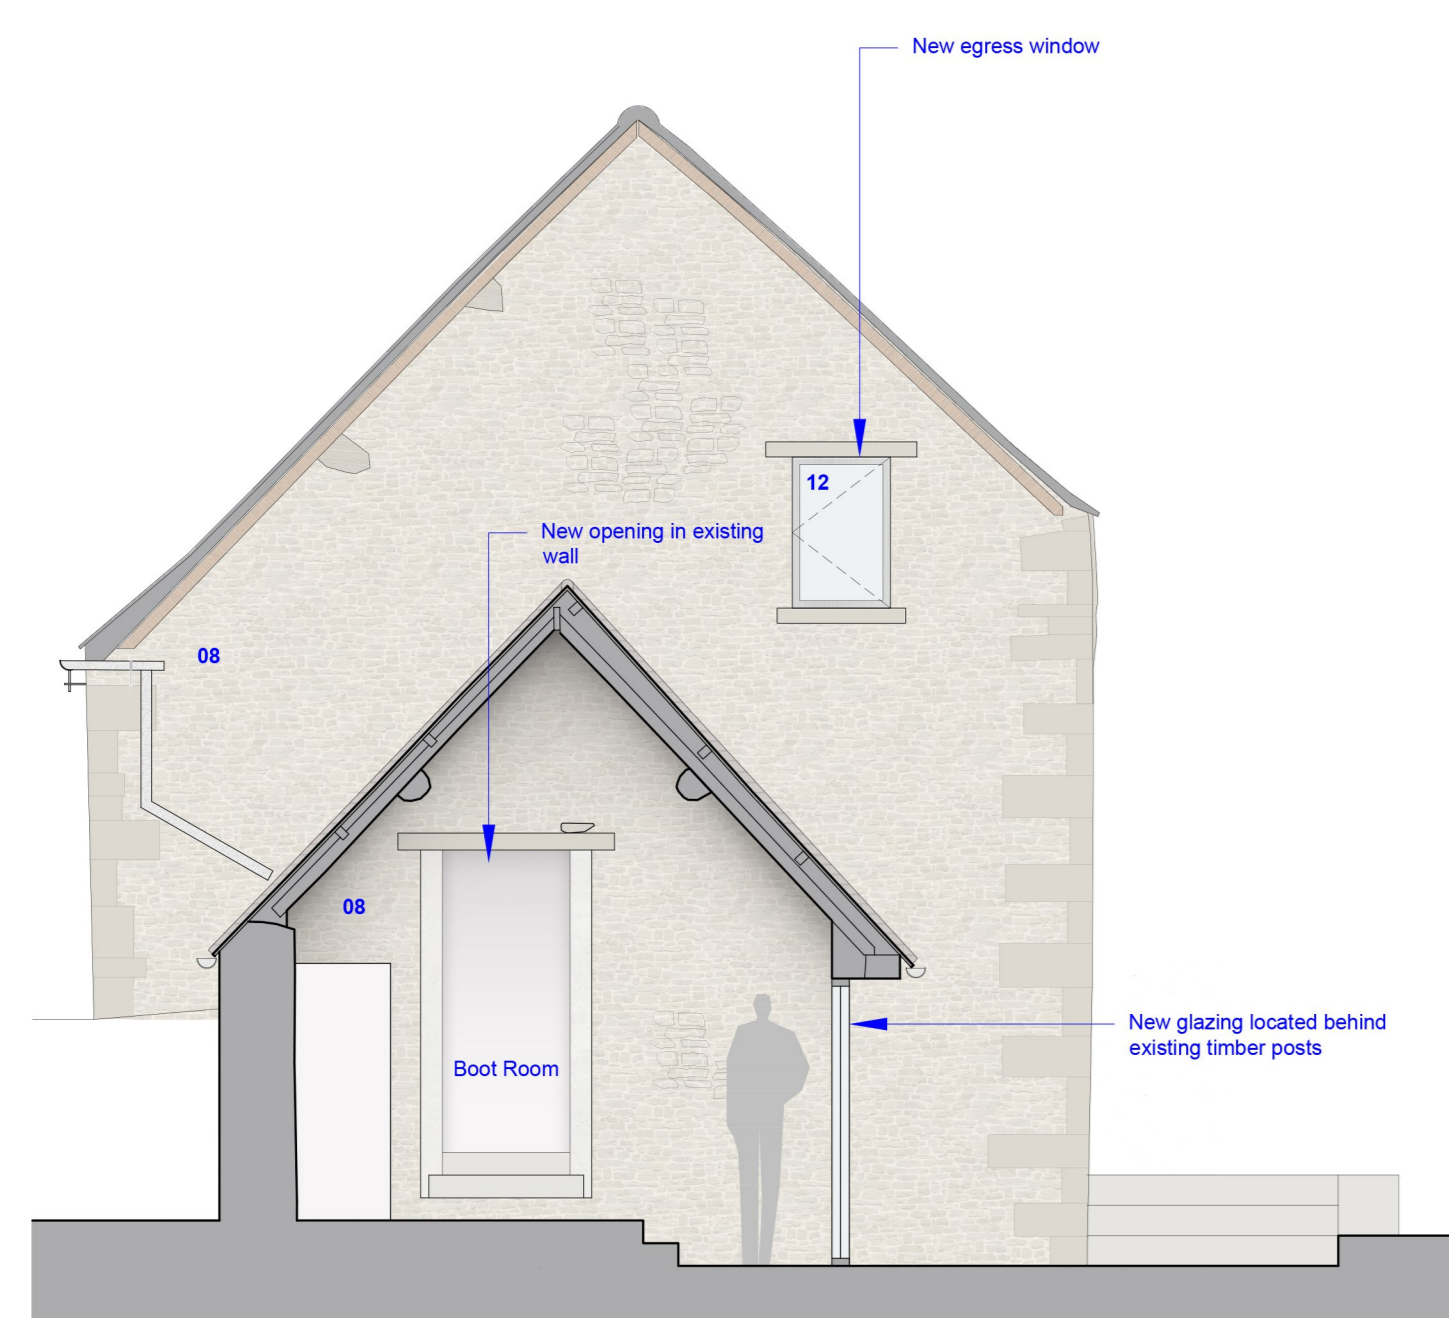

07 PROPOSED SECTIONAL ELEVATION
1:50

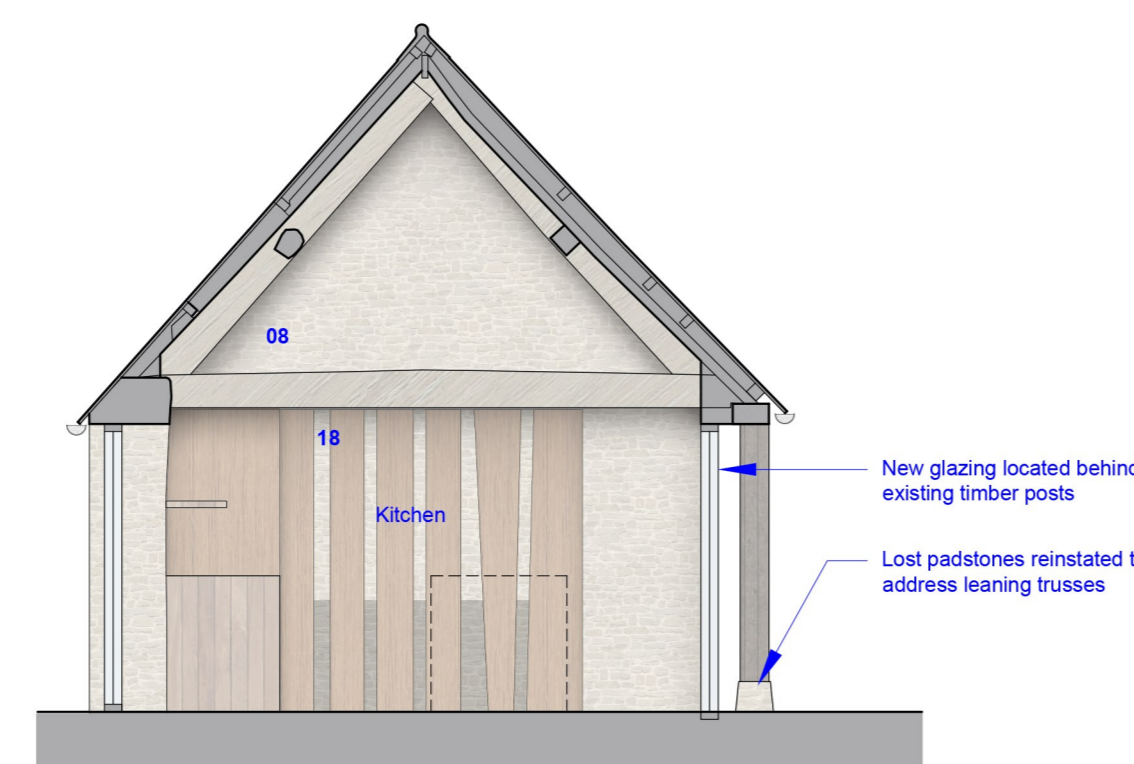

08 PROPOSED SECTIONAL ELEVATION
1:50

- Area affected by the application
 - Proposed
 - Existing
- Material Key
- 01 Gravel
 - 02 Concrete
 - 03 Paving
 - 04 Lamin
 - 05 Stone wall
 - 06 Plastering
 - 07 Stone Sals
 - 08 Cotswold Stone
 - 09 Timber Boards
 - 10 Concrete Roof Tiles
 - 11 Corrugated Roofing
 - 12 Timber Windows & Doors
 - 13 Corrugated Metal Roofing
 - 14 Slim Aluminium Frame Windows & Doors
 - 15 Blockwork
 - 16 Rough Cast Plaster Work
 - 17 Rough Sawn Timber Cladding
 - 18 Reclaimed Elm

DRAWING REPRODUCED FROM ORIGINAL SURVEY DRAWINGS BY:
EDWARD GARDNER SURVEYS TEL: 07775 48916

0m 5m 10m
Scale 1:50

Drawing scale may be affected by printing, scanning or copying.

Rev	Description	Date
P3	Planning Issue	21/08/21
P2	Draft Planning Issue	14/06/21
P1	Preliminary Issue to Client	28/04/21

DESIGN STOREY

13 Royal Crescent, Cheltenham, GL50 3DA
0333 733 1373 hello@design-storey.co.uk

Drawing
Proposed Sectional Elevations
Address: Project No. Drawing No. Revision
Barn at Pugh Cottage, Little Risington, Glos, GL54 2ND 2057 P006 P3
Issue: Scale
PLANNING & LBC 1:50@A0