
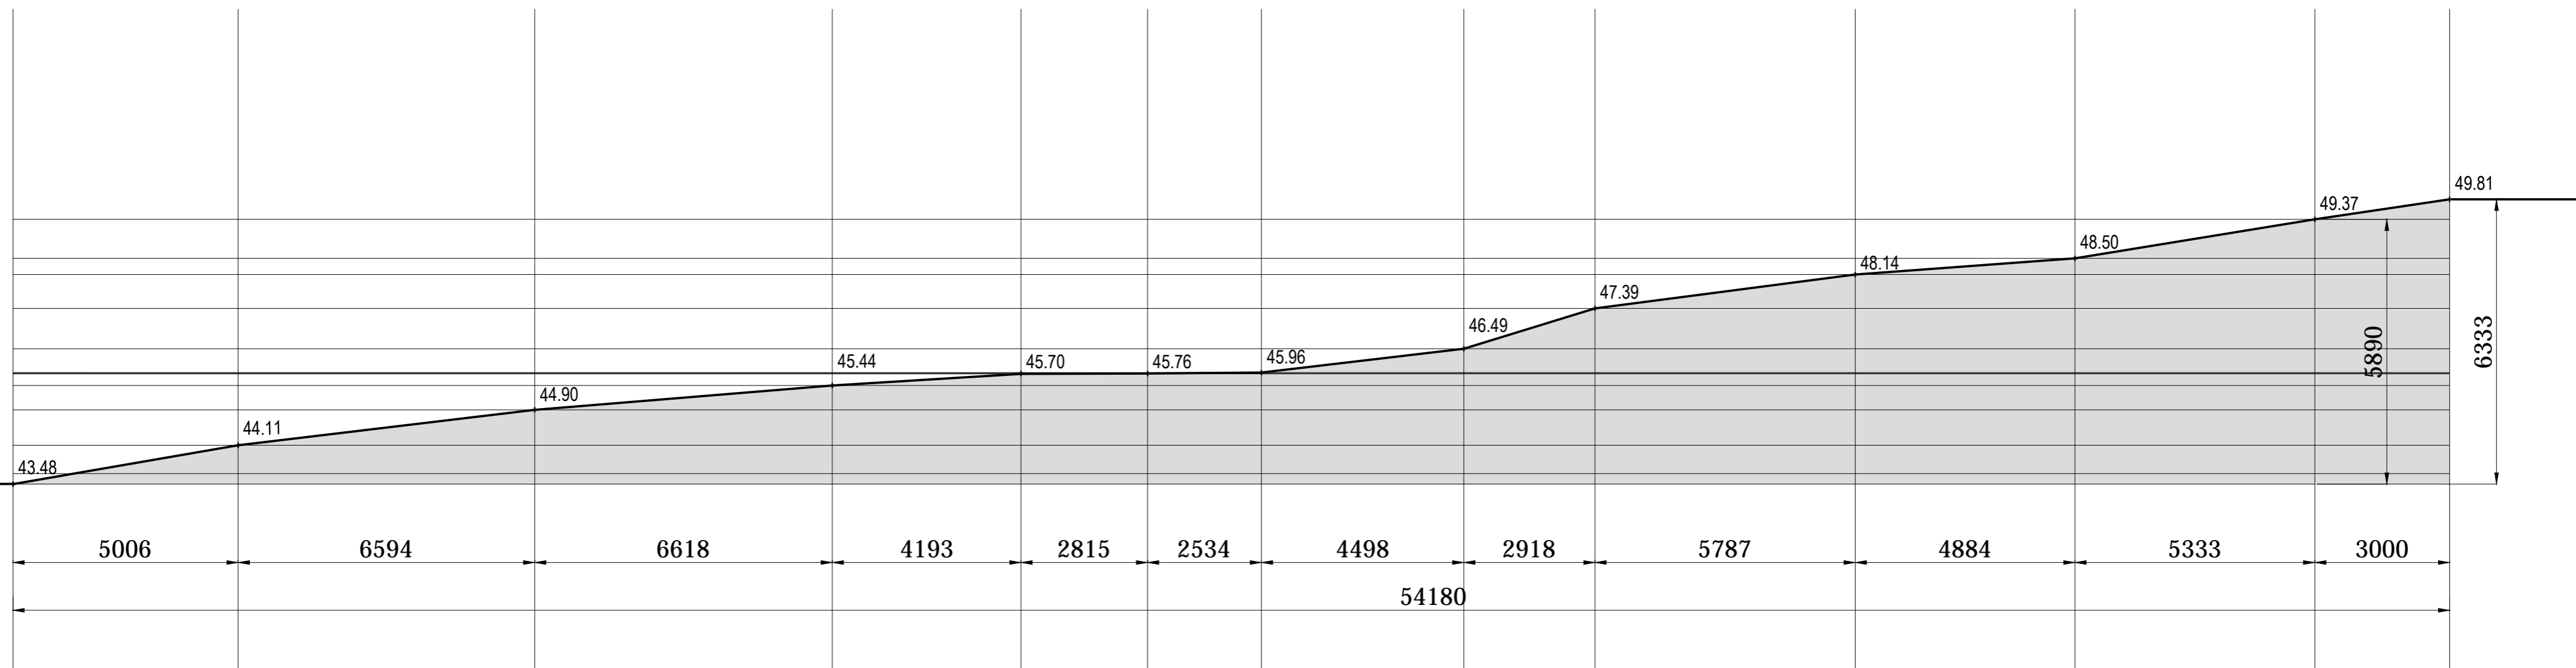


# Scale in Metres

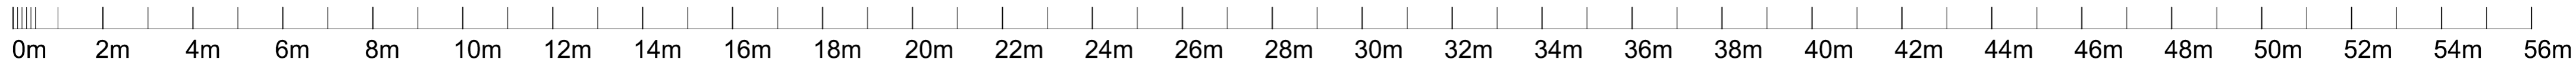

## Existing Site Section 1:100

Rev	Date	Description
-----	------	-------------

Revisions  
 CLIENT:  
 ADDRESS:

**misura**

ARCHITECTURALDESIGN

Acorn House, Lindum Business Park  
 Station Road, North Hykeham  
 Lincoln LN6 3QX

t: 01522 694 578  
 m: 07709 492 120  
 e: info@misuraarchitectural.com

PROJECT: Residential Development,  
 'Wolds View', Spilsby Road, Skendleby

JOB NO: 2020/0034

DWG TITLE: Existing Site Section

DWG NO: REVISION

**PL-SS-100**

DRAWN BY: DaM CHECKED BY:

SCALE: 1:100 @ A2 DATE: April MMXXI

DRAWING STATUS: Full Planning