
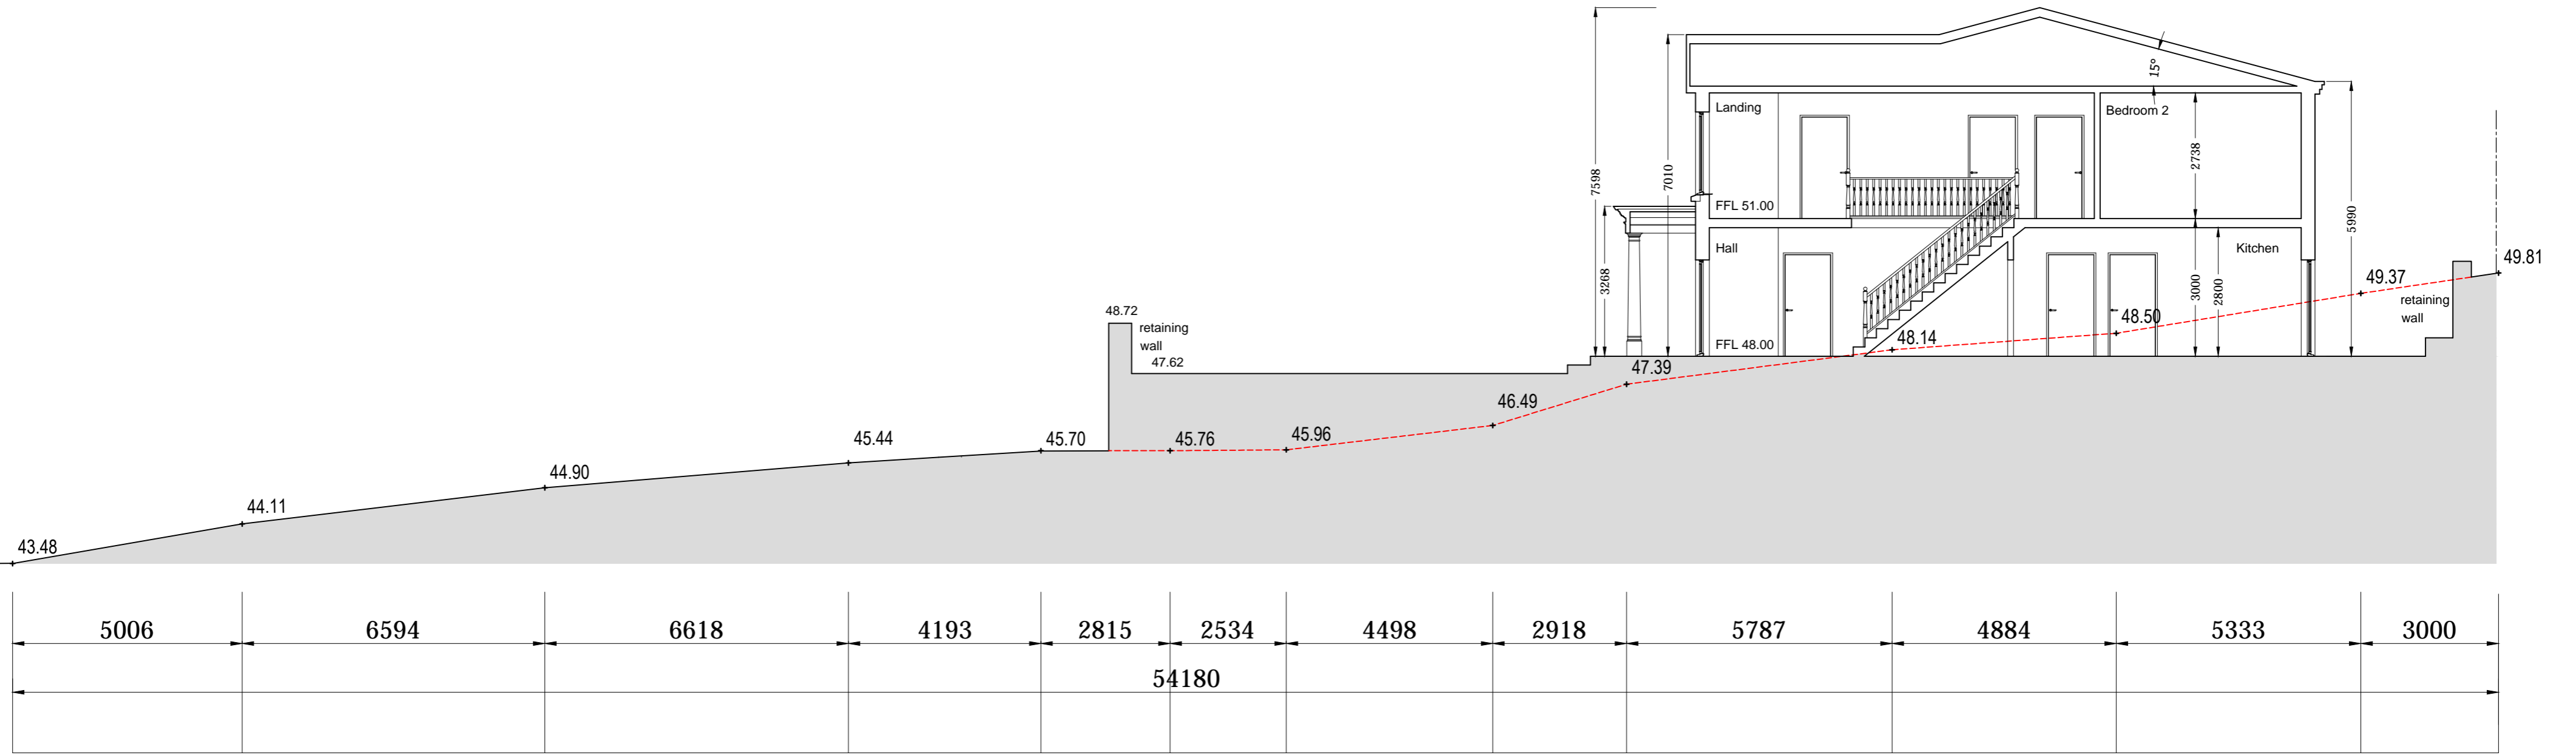


# Scale in Metres

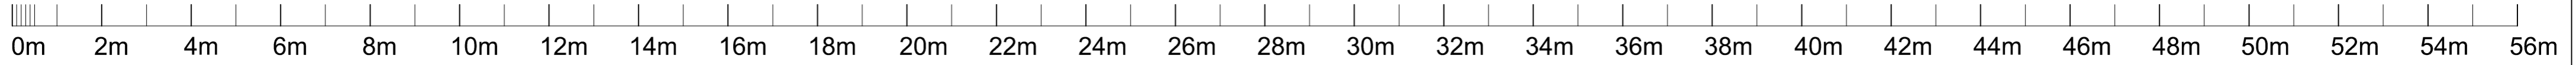

## Proposed Site Section 1:100

Rev	Date	Description
-----	------	-------------

Revisions

CLIENT:

ADDRESS:

**misura**

ARCHITECTURALDESIGN

Acorn House, Lindum Business Park  
Station Road, North Hykeham  
Lincoln LN6 3QX

t: 01522 694 578  
m: 07709 492 120  
e: info@misuraarchitectural.com

PROJECT: Residential Development, 'Wolds View', Spilsby Road, Skendleby

JOB NO: 2020/0034

DWG TITLE: **Proposed Site Section**

DWG NO: REVISION  
**PL-SS-101**

DRAWN BY: DaM CHECKED BY:

SCALE: 1:100 @ A2 DATE: April MMXXI

DRAWING STATUS: **Full Planning**