

Path (um)

Track

St Peter and St Paul's Church

43.9m


Church Walk

Existing Access

Spilsby Road

Blacksmith's Arms PH

TCB

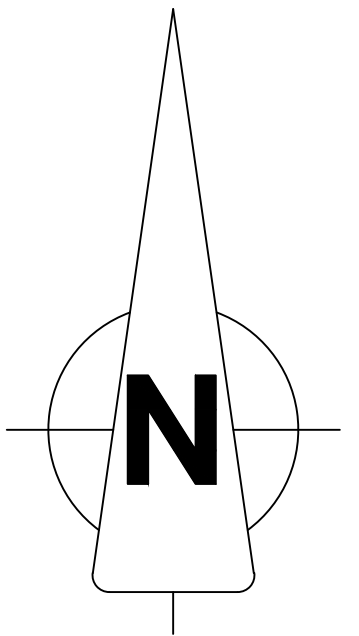

Rev Date Description

Revisions

CLIENT:

ADDRESS:

misura

ARCHITECTURALDESIGN

Acorn House, Lindum Business Park
Station Road, North Hykeham
Lincoln LN6 3QX

t: 01522 694 578
m: 07709 492 120
e: info@misuraarchitectural.com

PROJECT: Residential Development,
'Wolds View', Spilsby Road, Skendleby

JOB NO: 2020/0034

DWG TITLE: **Proposed Block Plan**

DWG NO: REVISION

PL-BP-002

DRAWN BY: DaM CHECKED BY:

SCALE: 1:500 @ A2 DATE: April MMXXI

DRAWING STATUS: **Full Planning**

Scale in Metres

