

Path (um)

Track

St Peter and St Paul's Church

43.9m


Church Walk

Existing Access

Blacksmith's Arms PH

Spilsby Road

TCB

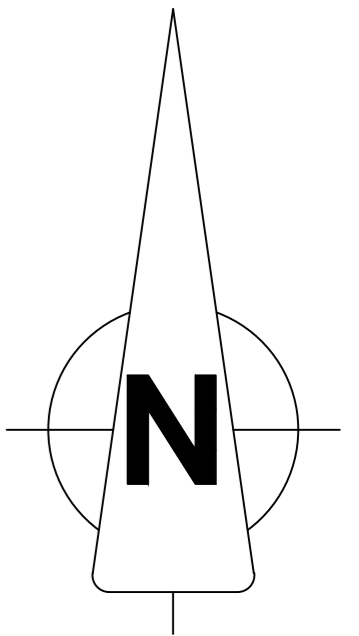

Rev	Date	Description
-----	------	-------------

Revisions

CLIENT:

ADDRESS:

misura

ARCHITECTURALDESIGN

Acorn House, Lindum Business Park
Station Road, North Hykeham
Lincoln LN6 3QX

t: 01522 694 578
m: 07709 492 120
e: info@misuraarchitectural.com

PROJECT: Residential Development,
'Wolds View', Spilsby Road, Skendleby

JOB NO: 2020/0034

DWG TITLE: **Existing Block Plan**

DWG NO: REVISION

PL-BP-001

DRAWN BY: DaM CHECKED BY:

SCALE: 1:500 @ A2 DATE: April MMXXI

DRAWING STATUS: **Full Planning**

Scale in Metres

