





Existing Block Plan

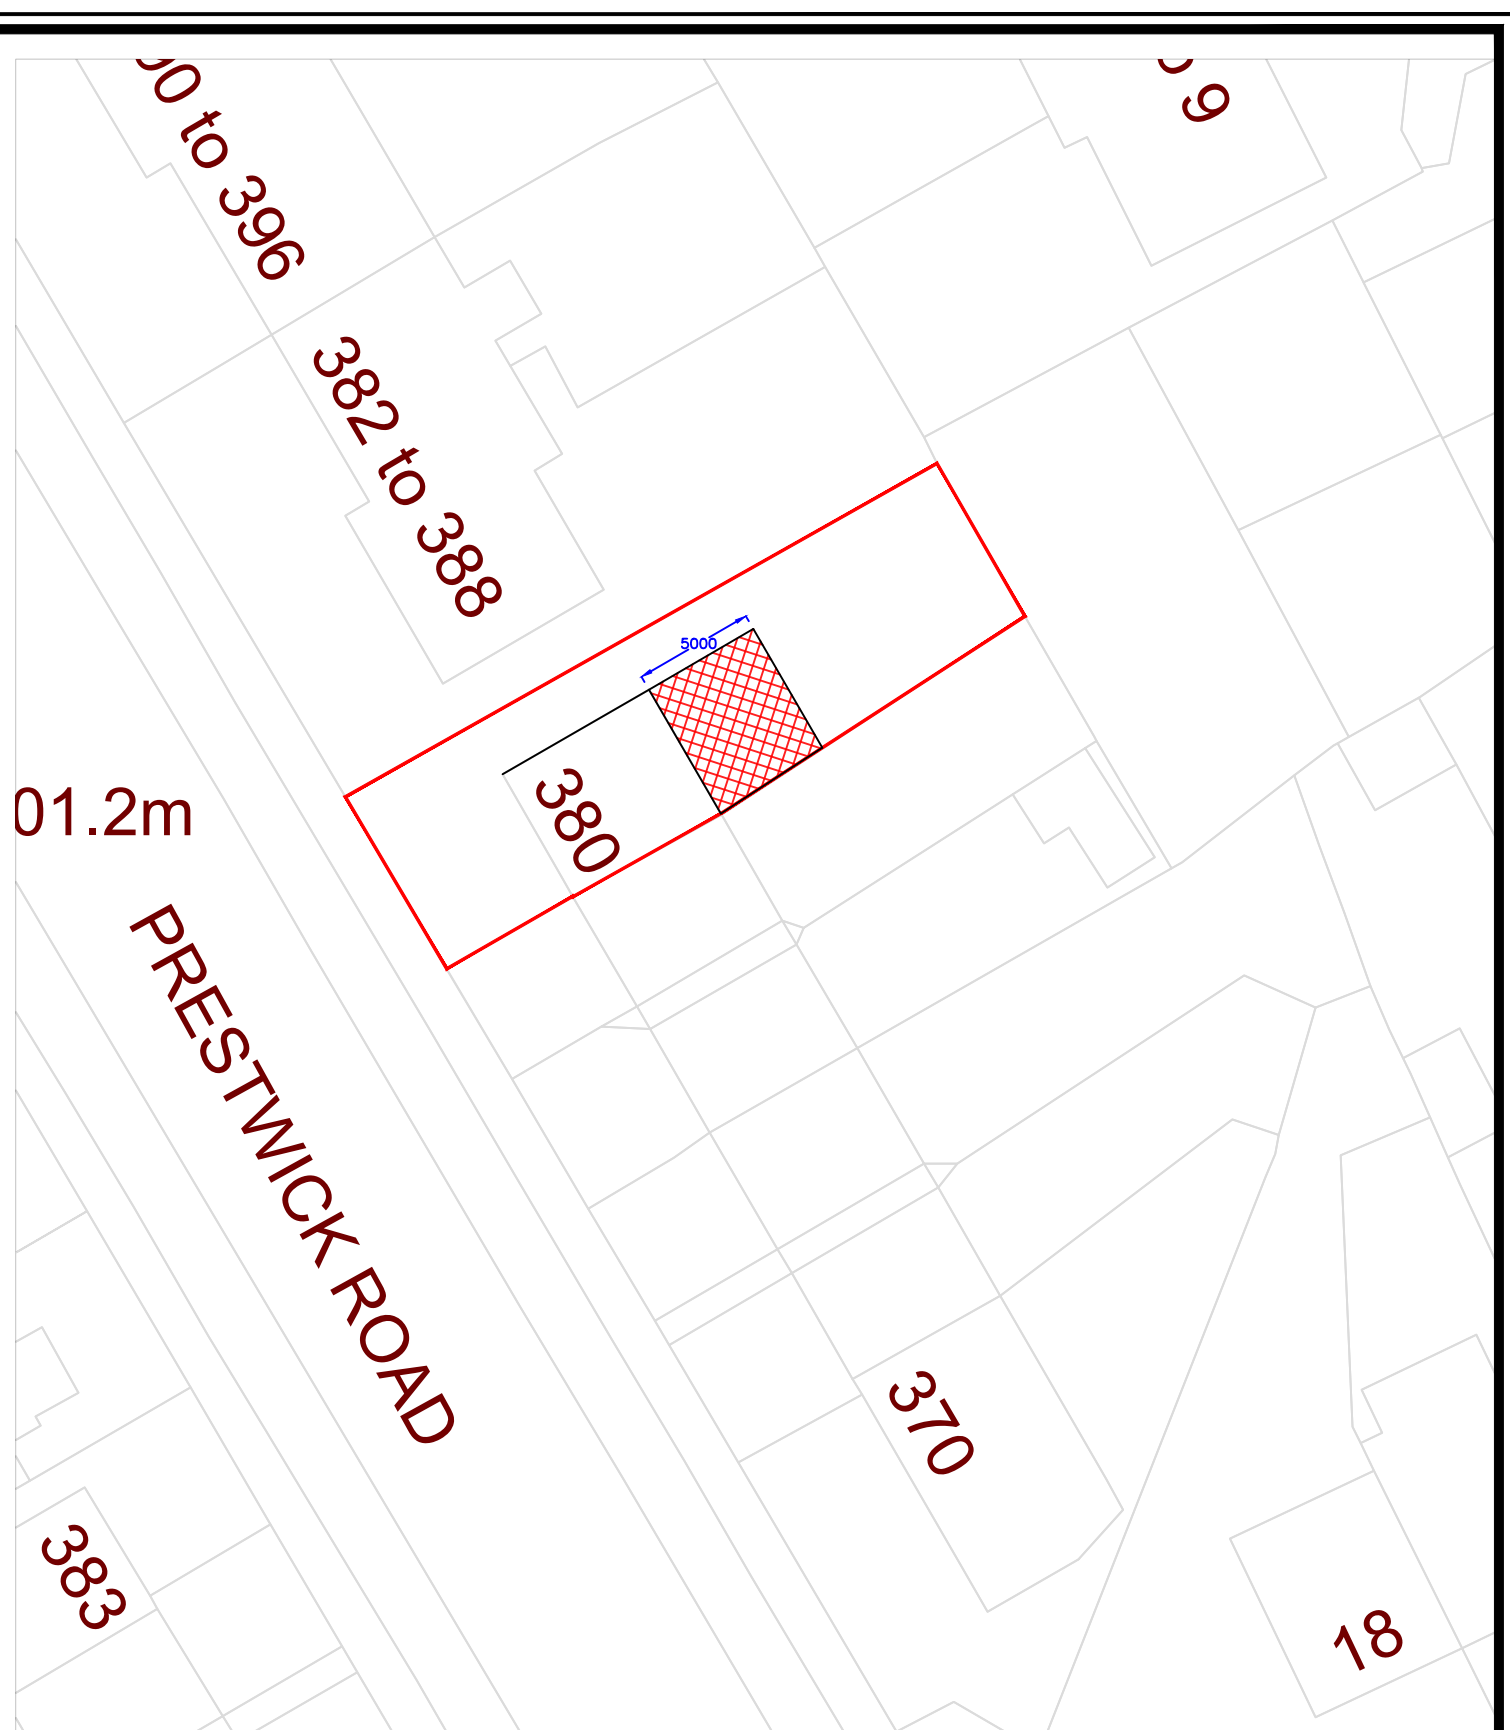

Proposed Block Plan

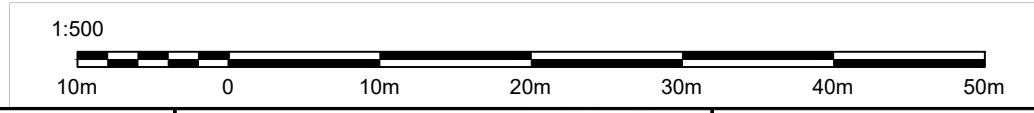

Firm Name and Address

Project Name and Address
 380 Prestwick Road
 Watford
 WD19 6UJ

Project
 380PR-WD196UJ
 Date
 JUNE2021
 Scale
 1:500
 Paper
 A3

Sheet
 PN2
 Rev.
 --