
PRIOR TO THE COMMENCEMENT OF ANY WORKS THE BUILDER IS TO CHECK AND/OR DETERMINE ALL CONSTRUCTION DETAILS INCLUDING CHECKING EXISTING SITE LEVELS AND DIMENSIONS. THE DRAWING IS TO BE READ IN CONJUNCTION WITH ALL OTHER PROJECT DRAWINGS, CONSTRUCTION NOTES AND/OR PROJECT SPECIFICATION. ALL DISCREPANCIES SHOULD BE REPORTED IMMEDIATELY.

REV	DATE	DETAILS	DRAWN

Ceiling; 100 x 50 mm C24 ceiling joists at 400mm crs underlined with 12.5mm plaster board and set. Provide 360mm Rokwool over and between joists

Pantiles to match adjoining property on 38 x 38 treated sw battens on Tyvek breather felt on 100 x 50 mm C24 rafters at 400mm crs. Provide 100mm Celotex GA4000 between rafters maintain 50mm air gap over insulation an underline with 50mm Celotex PL4000 lamiated plasterboard and set Plasterboard on 50mm Celotex PL4000 on 150 x 50mm sw studs at 400mm crs with 100mm Celotex GA4000 between 2300 mm Ceiling; 100 x 50 mm C24 ceiling joists at 400mm crs underlined with 12.5mm plaster board and set. Provide 360mm Rokwool over BEDROOM and between joists 100mm half round guttering 203 UC 203 UC on pvc'u' fascias and soffits BEDROOM BEDROOM RETAIL

SECTION A-A 1:50

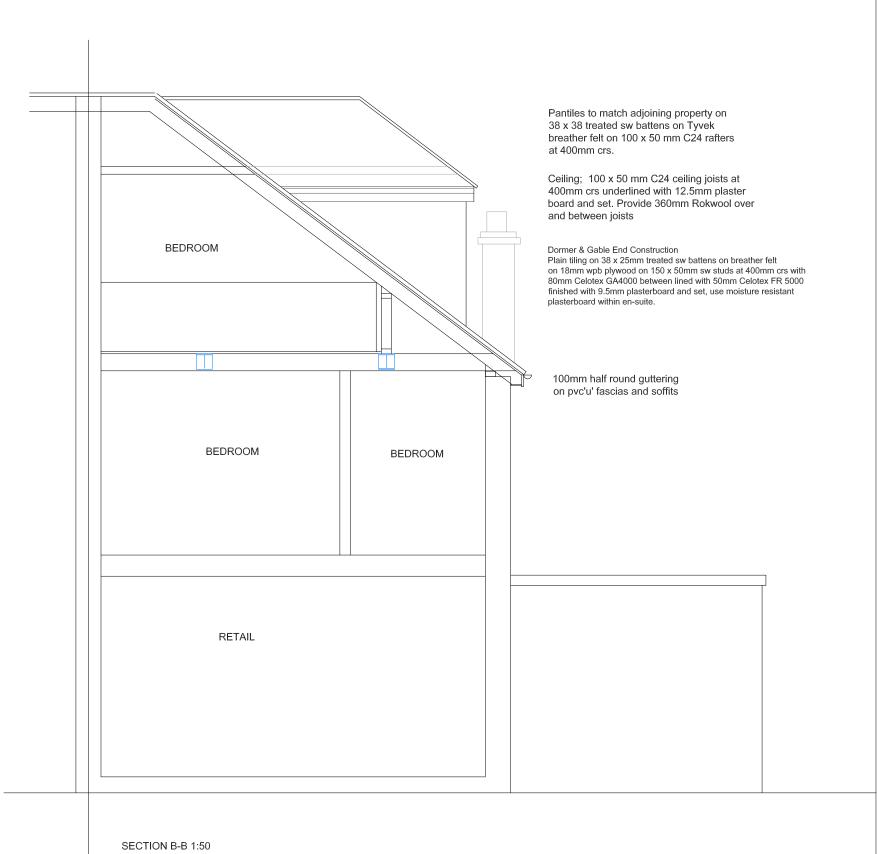

James. B.Langley Limited

Title:

5A The Parade Spa Drive, Epsom Surrey, KT18 7LG

Proposed Sections



Tel: 020 8786 5753 Mobile: 07976 712607 e'mail: langley_jb@yahoo.com

Scale: 1:50 @ A2 Date: JUN 2021

Drawing No TP/004