


4 Horsley Close KT19 8HB

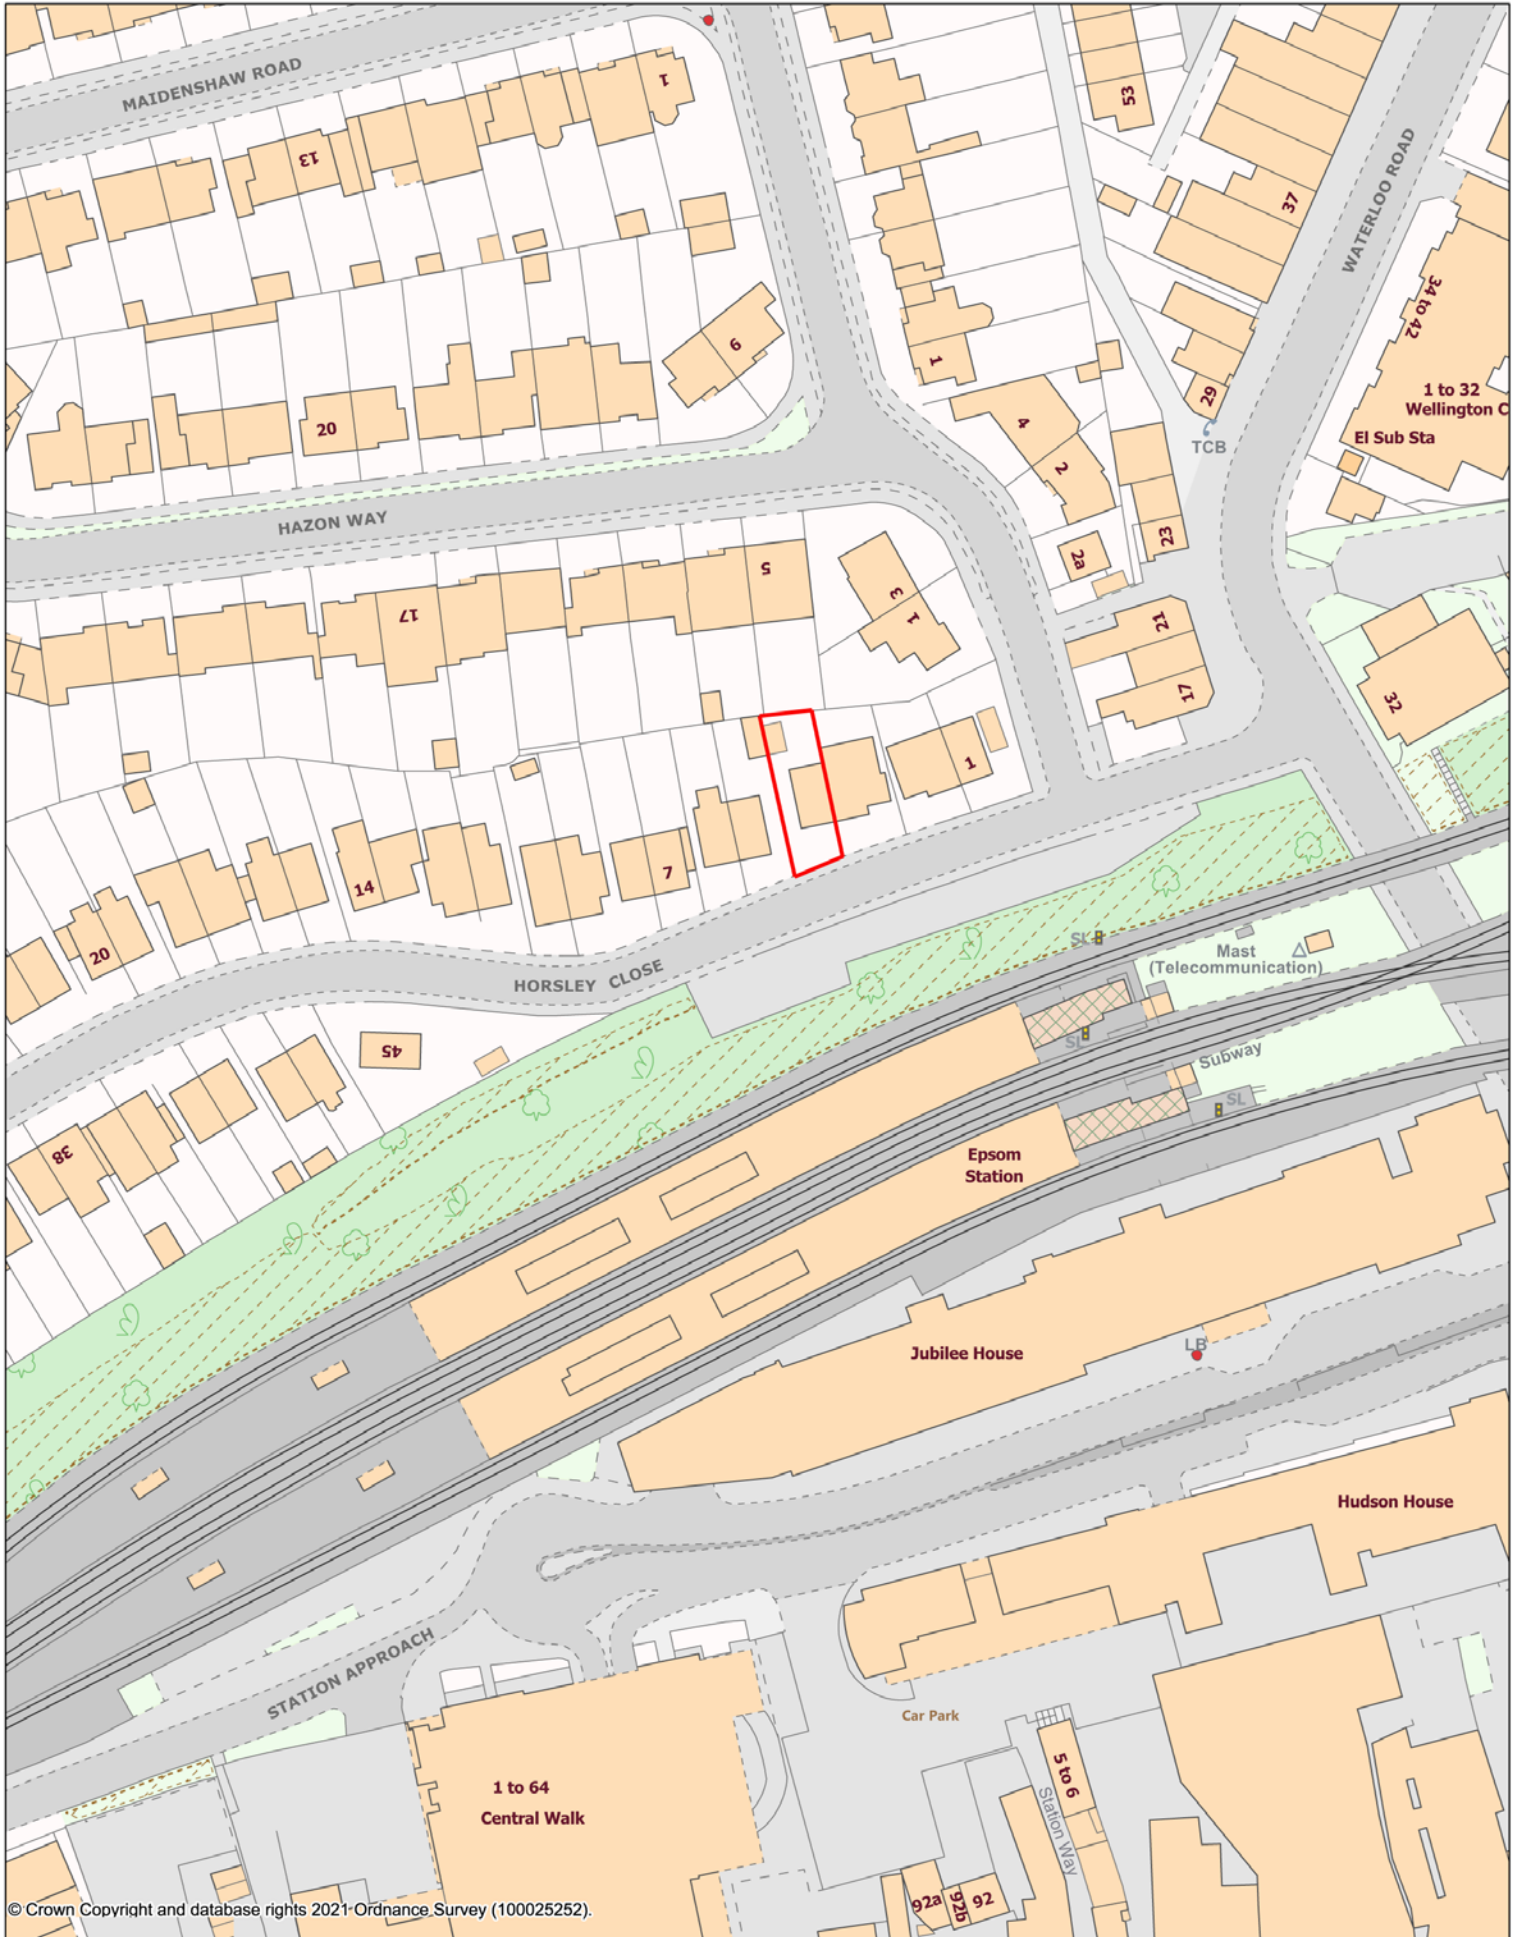

© Crown Copyright and database rights 2021 Ordnance Survey (100025252).

Scale 1:1250

Jun 02, 2021 09:20

