



4 Horsley Close KT19 8HB

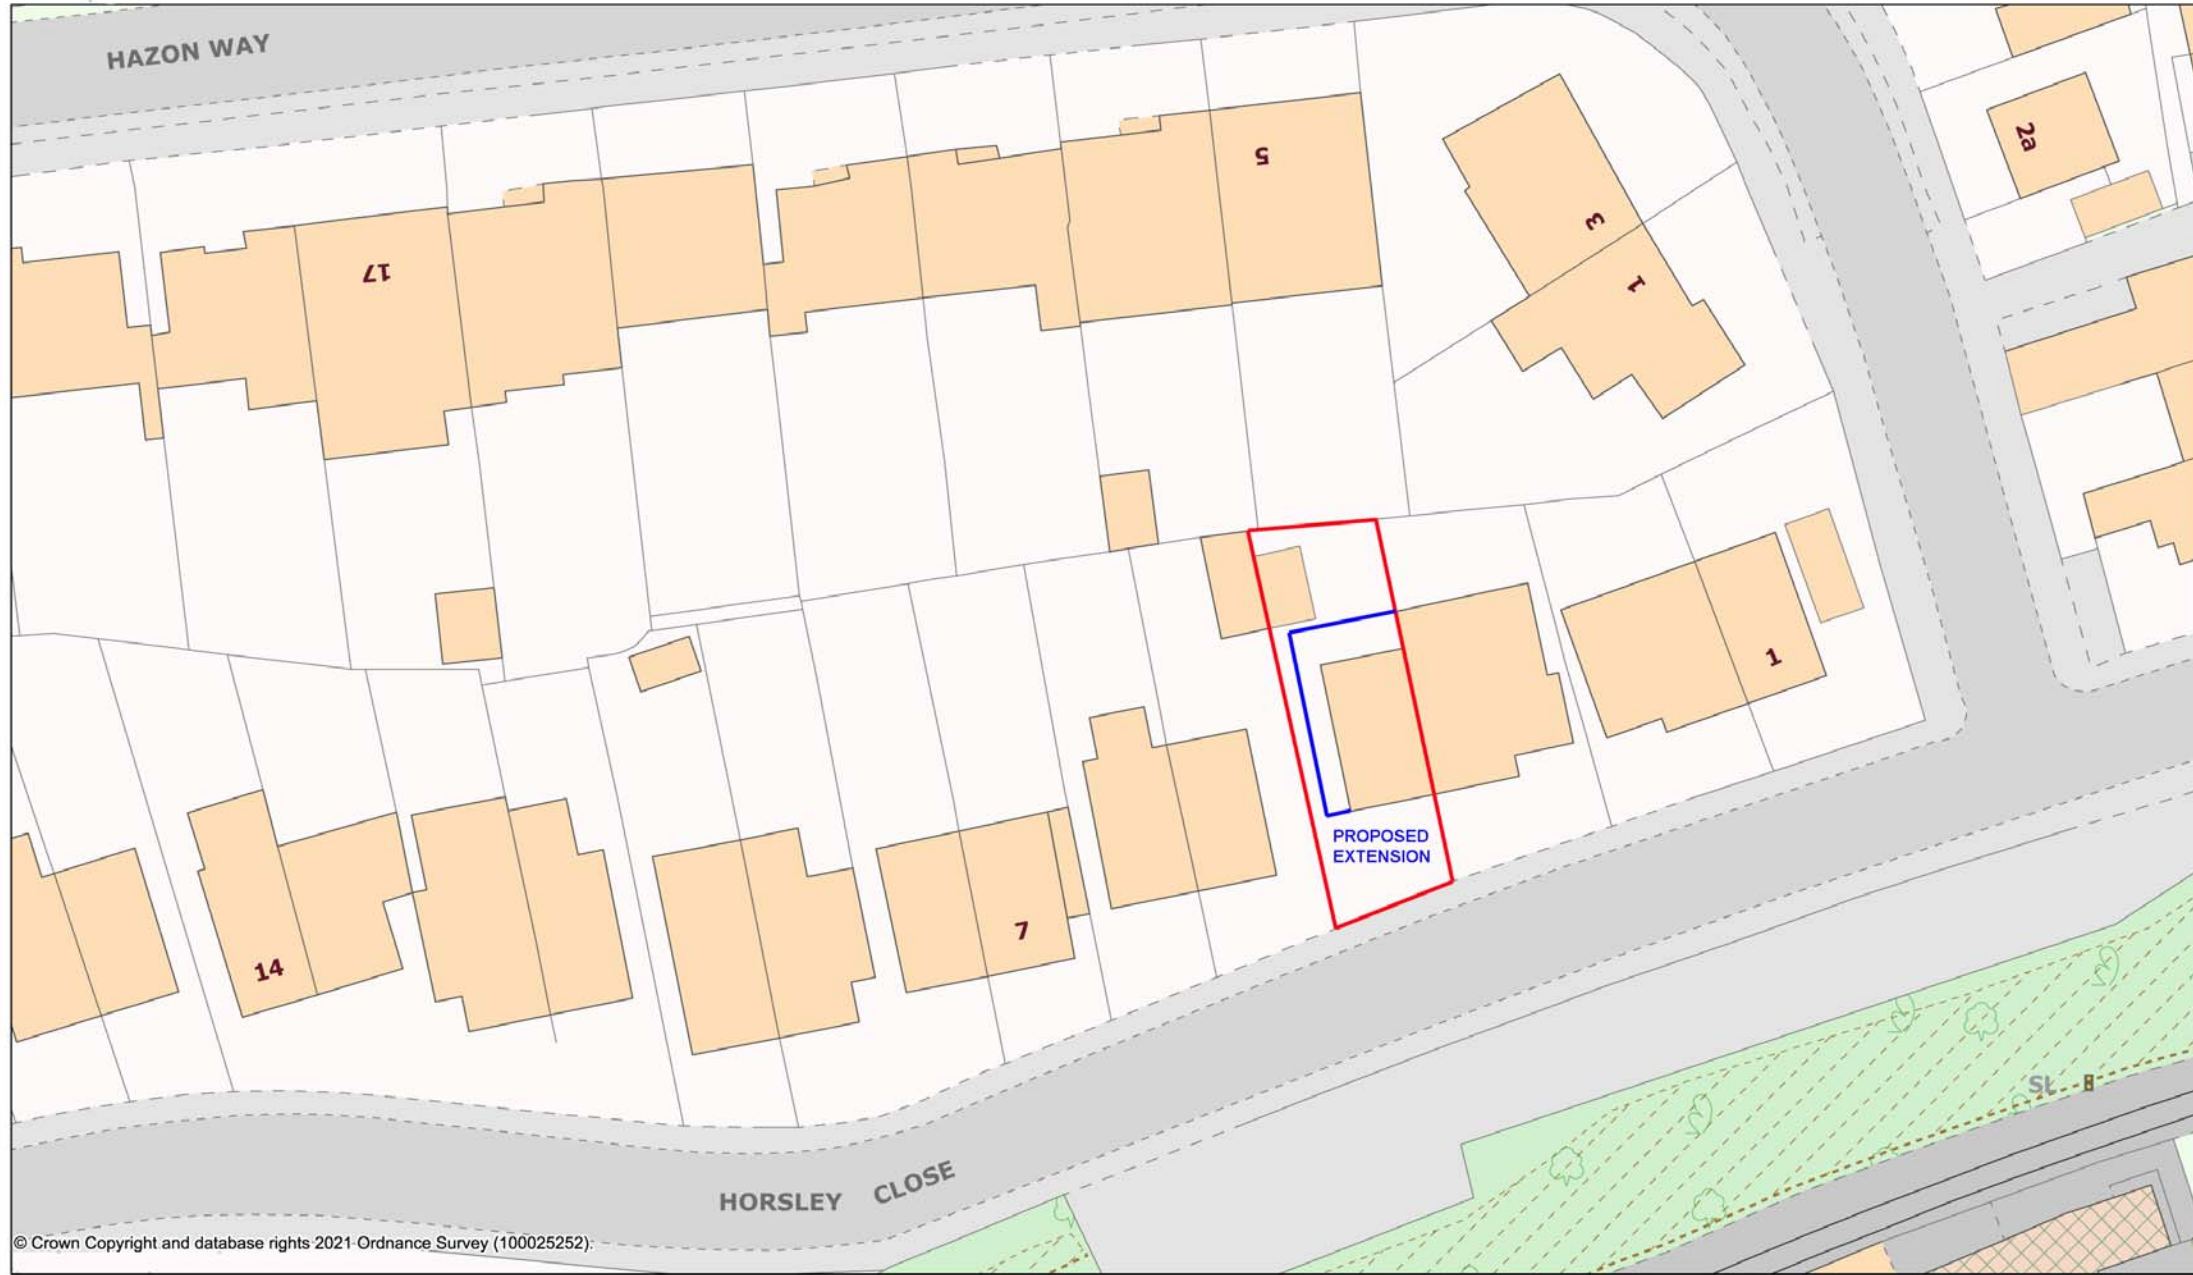

© Crown Copyright and database rights 2021 Ordnance Survey (100025252)

Scale 1:500

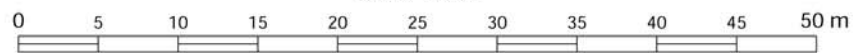

Jun 02, 2021 09:19