


# Existing



# Proposed

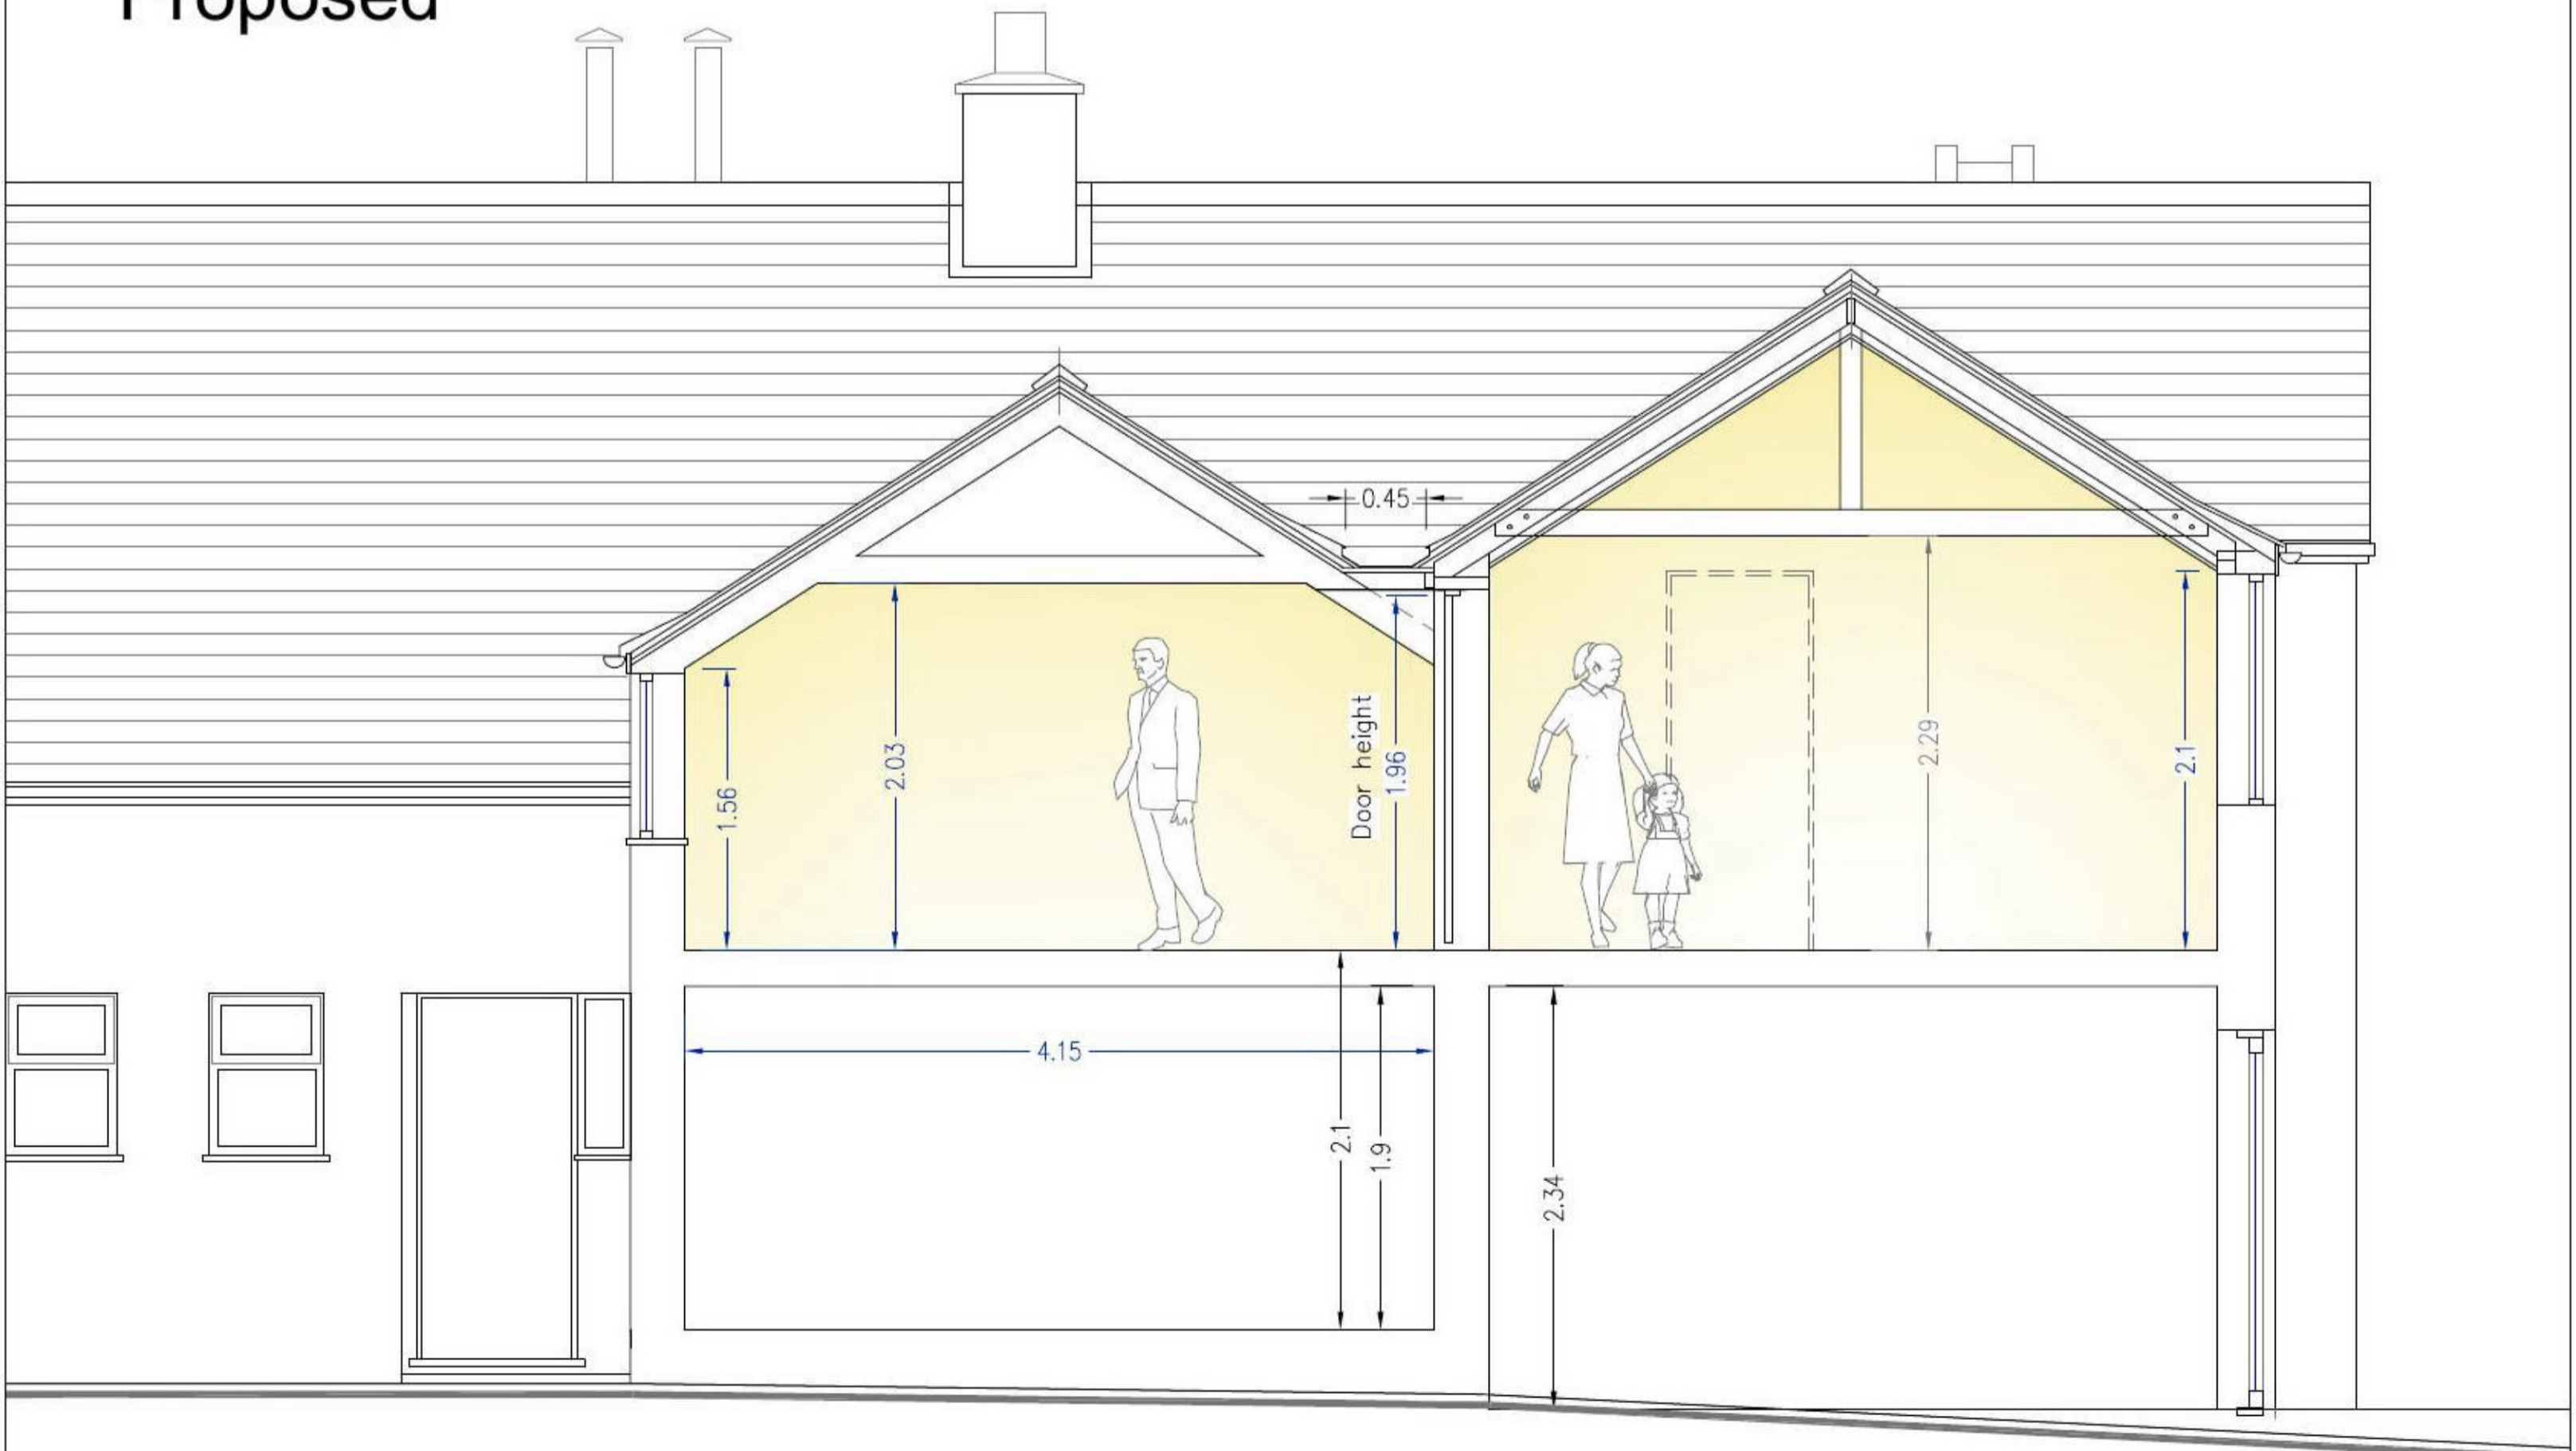

- NOTES:**
1. Do not scale this drawing.
  2. Contractor to check all dimensions on site and report any errors before commencing construction.
  3. This drawing to be read in conjunction with all other relevant drawings and specifications.

Title: <b>Cross Sections</b>		Drg. No.: TK 1-17	Scale: 1:50@A3	Client: [REDACTED]
Filename: TK-1	Date: 06.04.21	Issued for: Planning	Drawn by: [REDACTED]	T: 01242 524206 M: 07811 739727 E:charlesboard@hotmail.co.uk

