


Block Plan-Existing

Scale 1:500

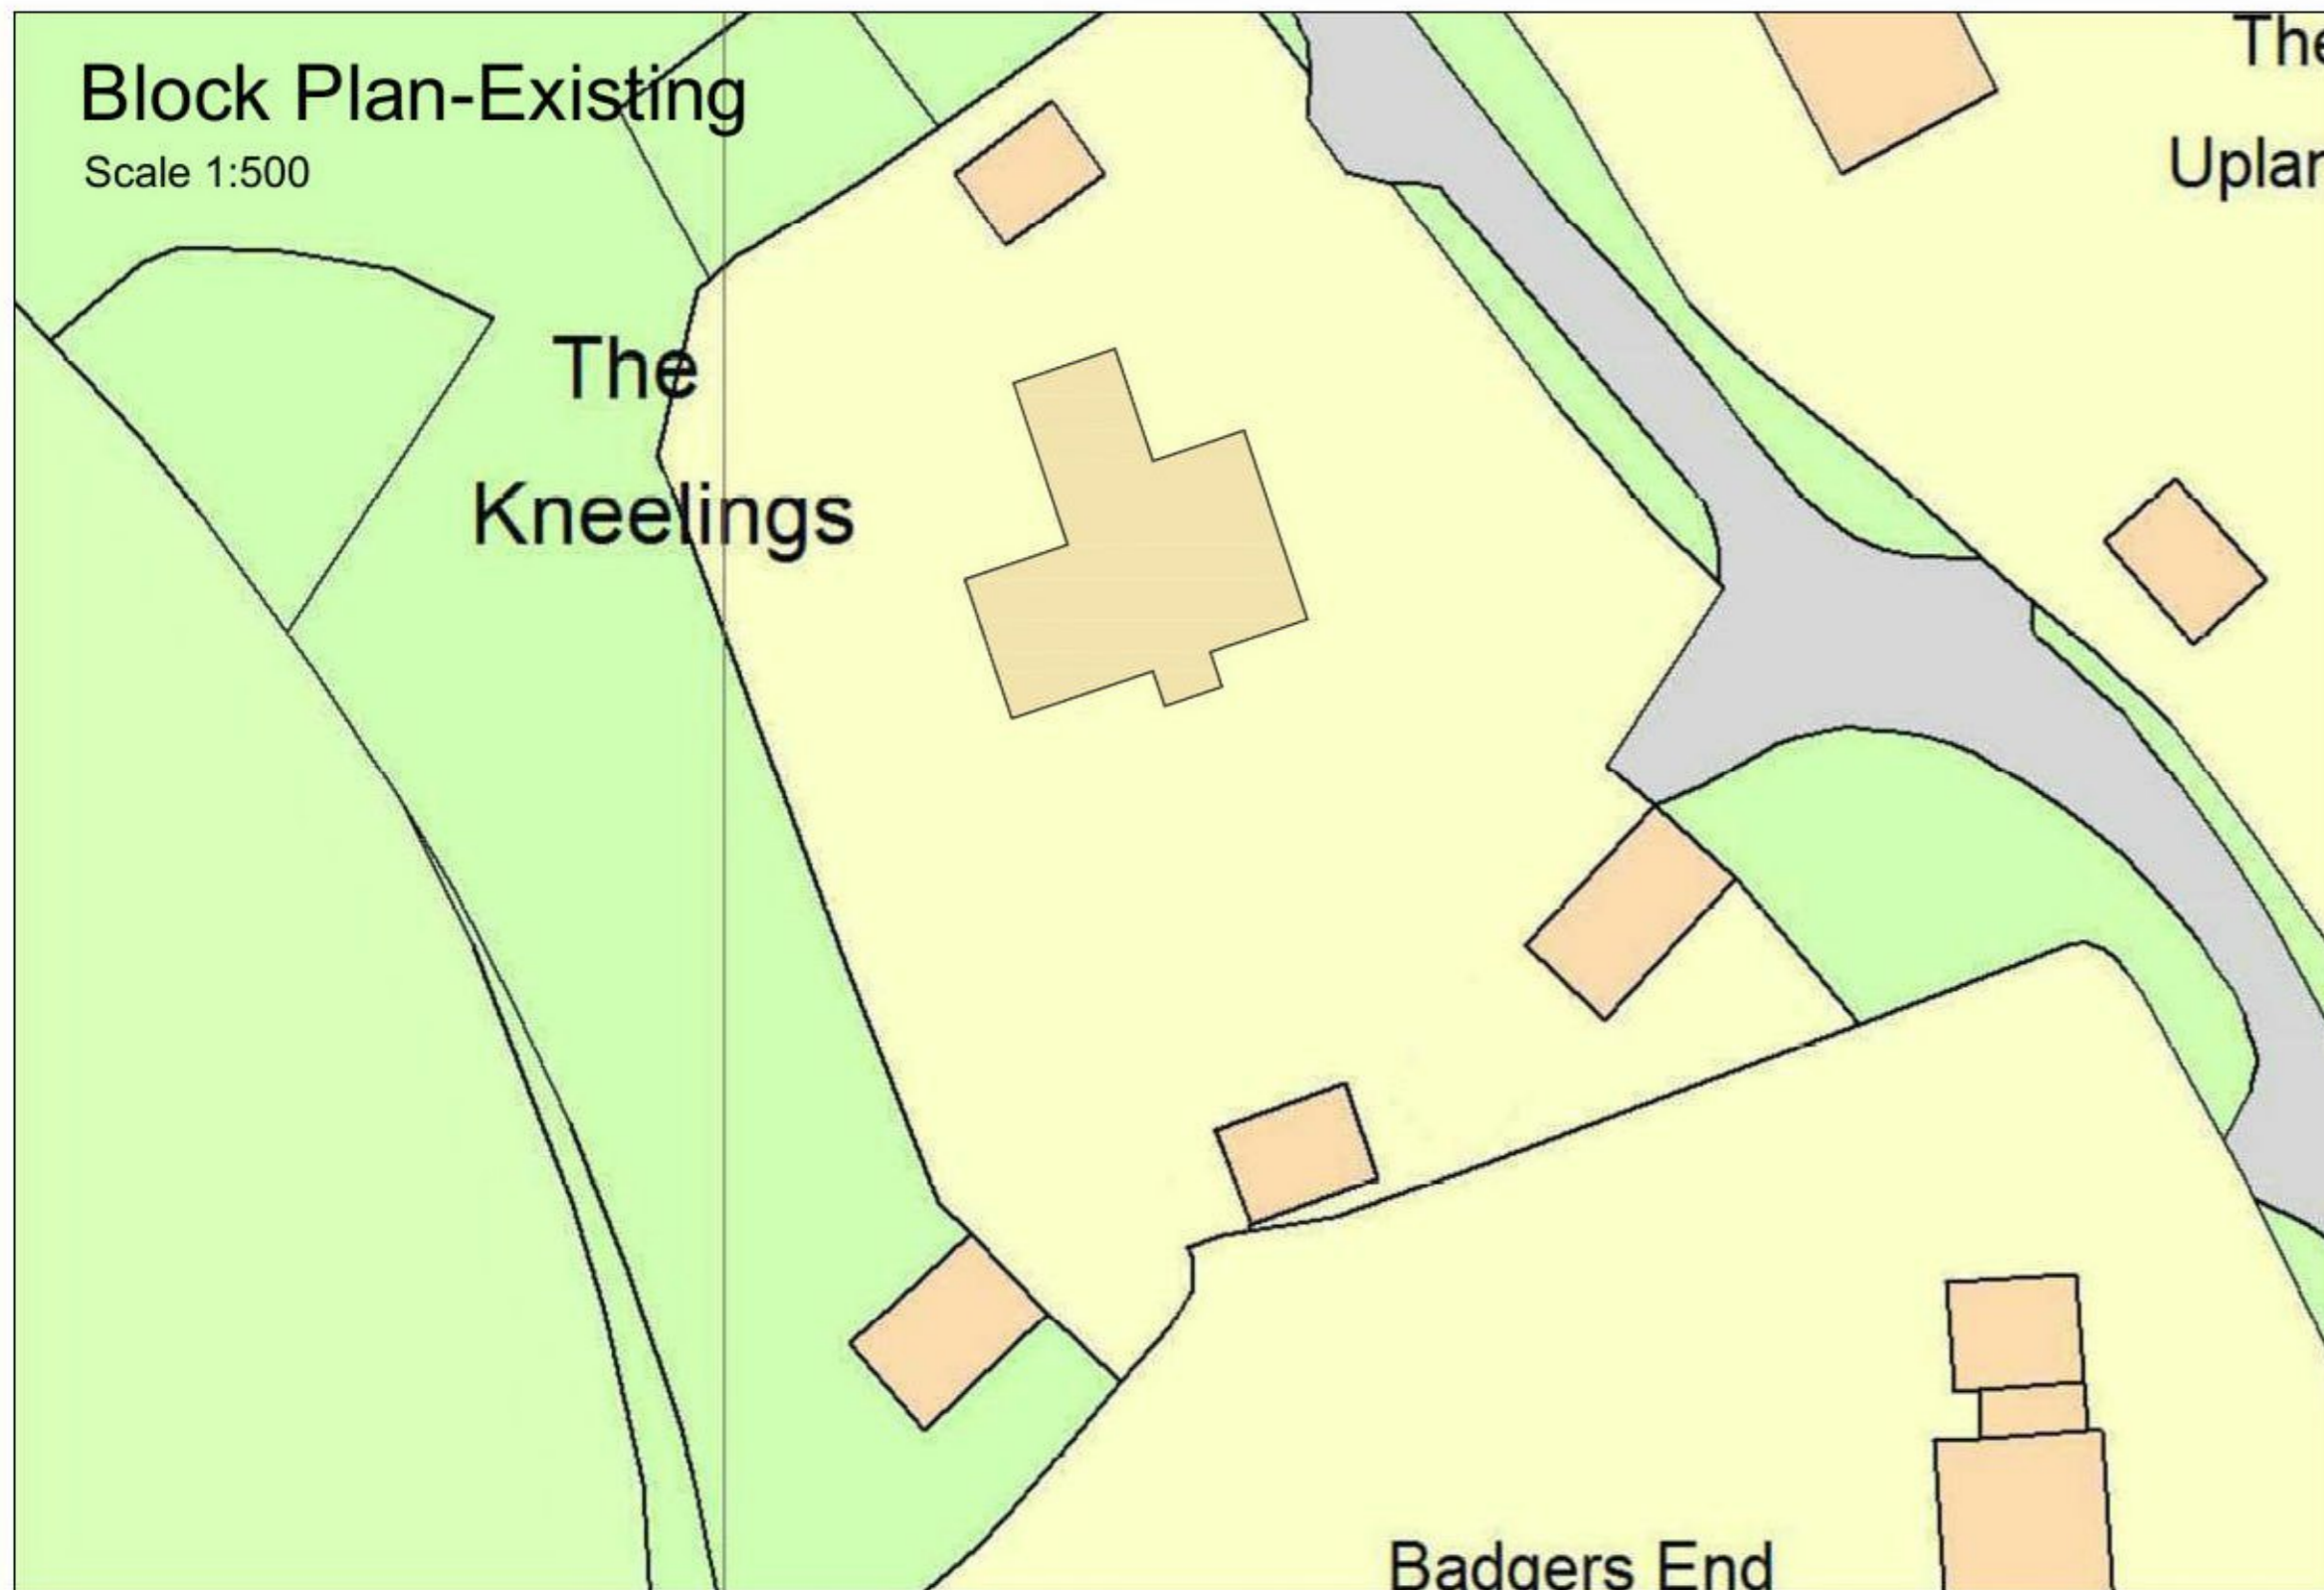

Block Plan-Proposed

Scale 1:500




Location Plan

Scale 1:1250



Scale

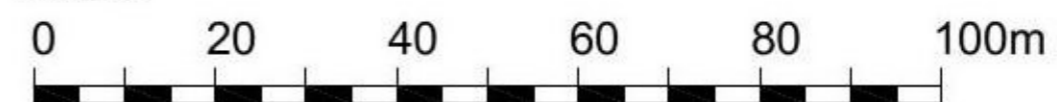

Crown Copyright Reserved
Streetwise
License No. 100047474

Title: Location/Block Plans			The Kneelings Shurdington Gloucester
Drg. No.: TK 1-11	Filename: TK-1	Scale: 1:500/ 1250@A3	
Issued for: Planning	Date: 06.04.21		
Drawn by: Charles Board	Journeyman Draughting + Design 33 Lyefield Rd. West Cheltenham Glos. GL53 8EZ		T: 01242 524206 M: 07811 739727 E: charlesboard@hotmail.co.uk

