
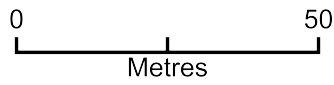


65-67 St Johns Road

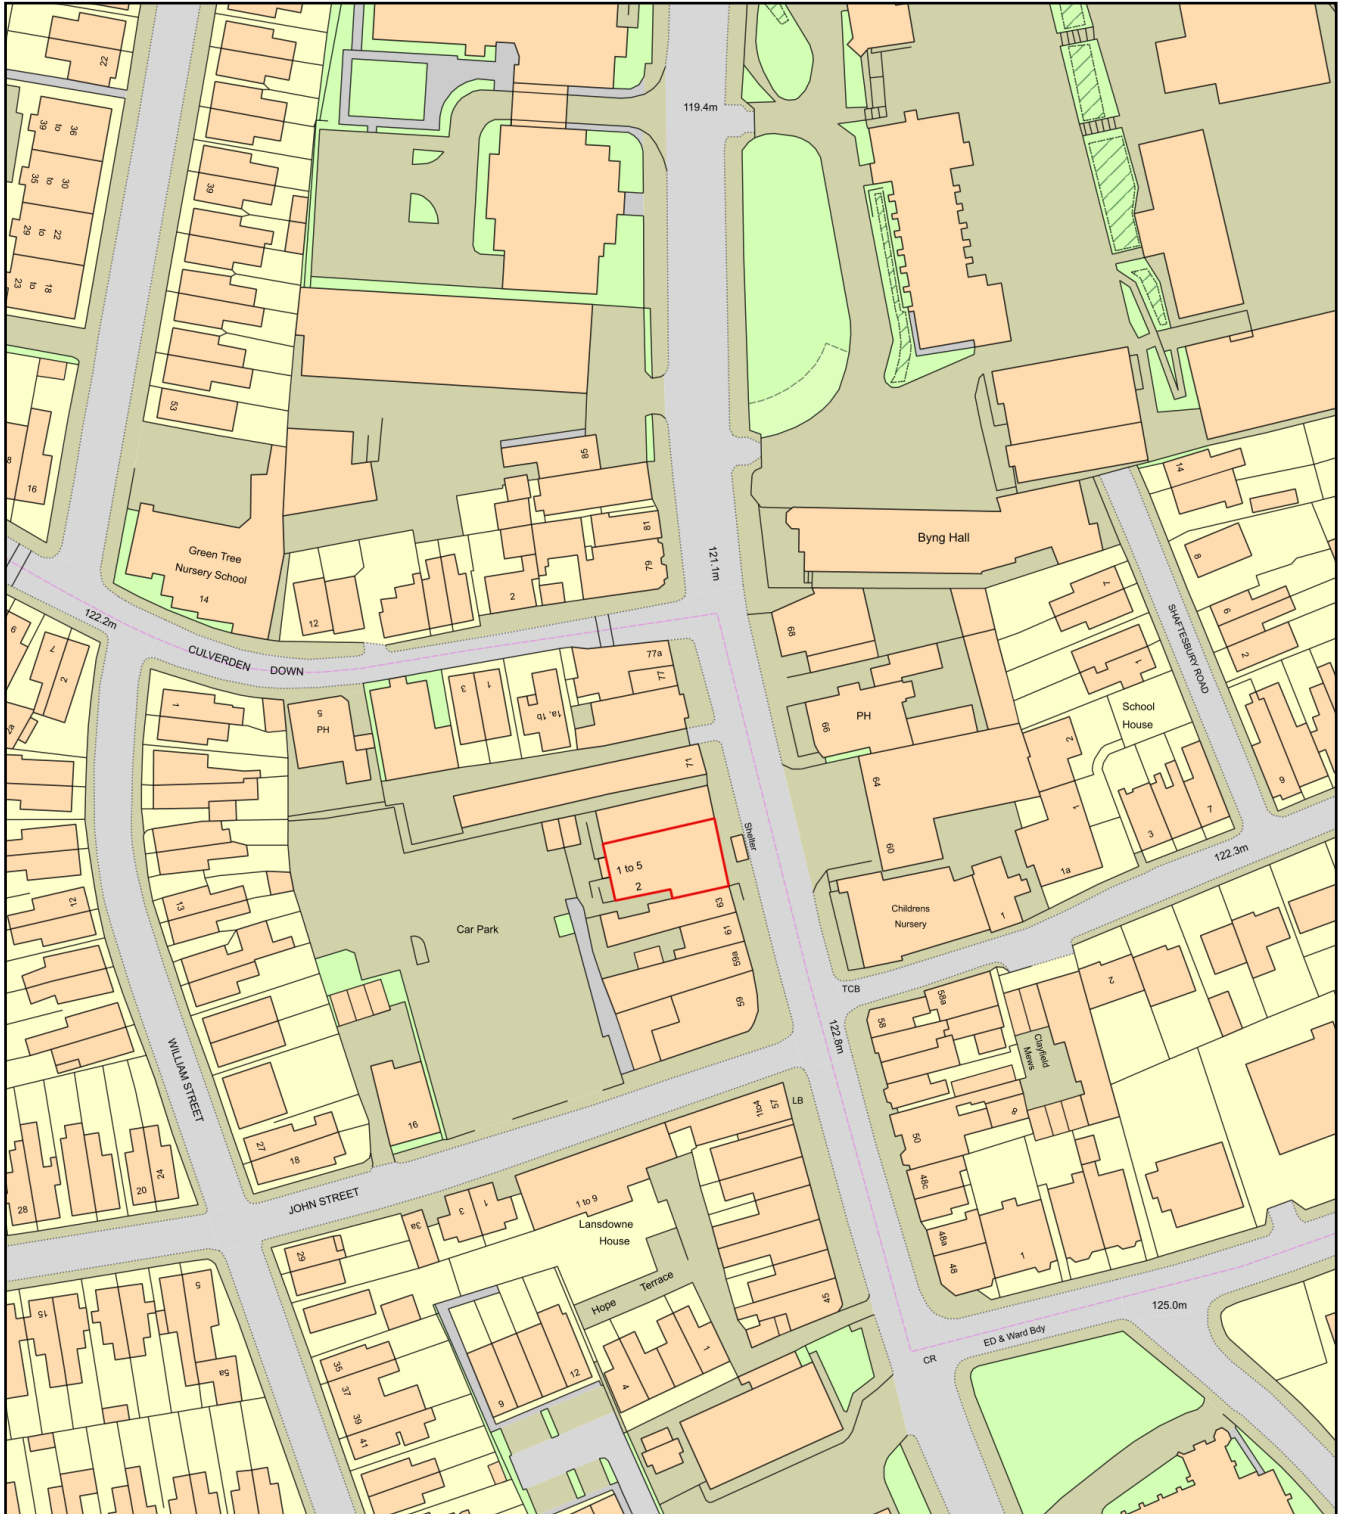

Plan Produced for: HIGHGATE Planning

Date Produced: 08 Jun 2021

Plan Reference Number: TQRQM21159134454504

Scale: 1:1250 @ A4