




New fly tower metal access companionway access stair BS4211

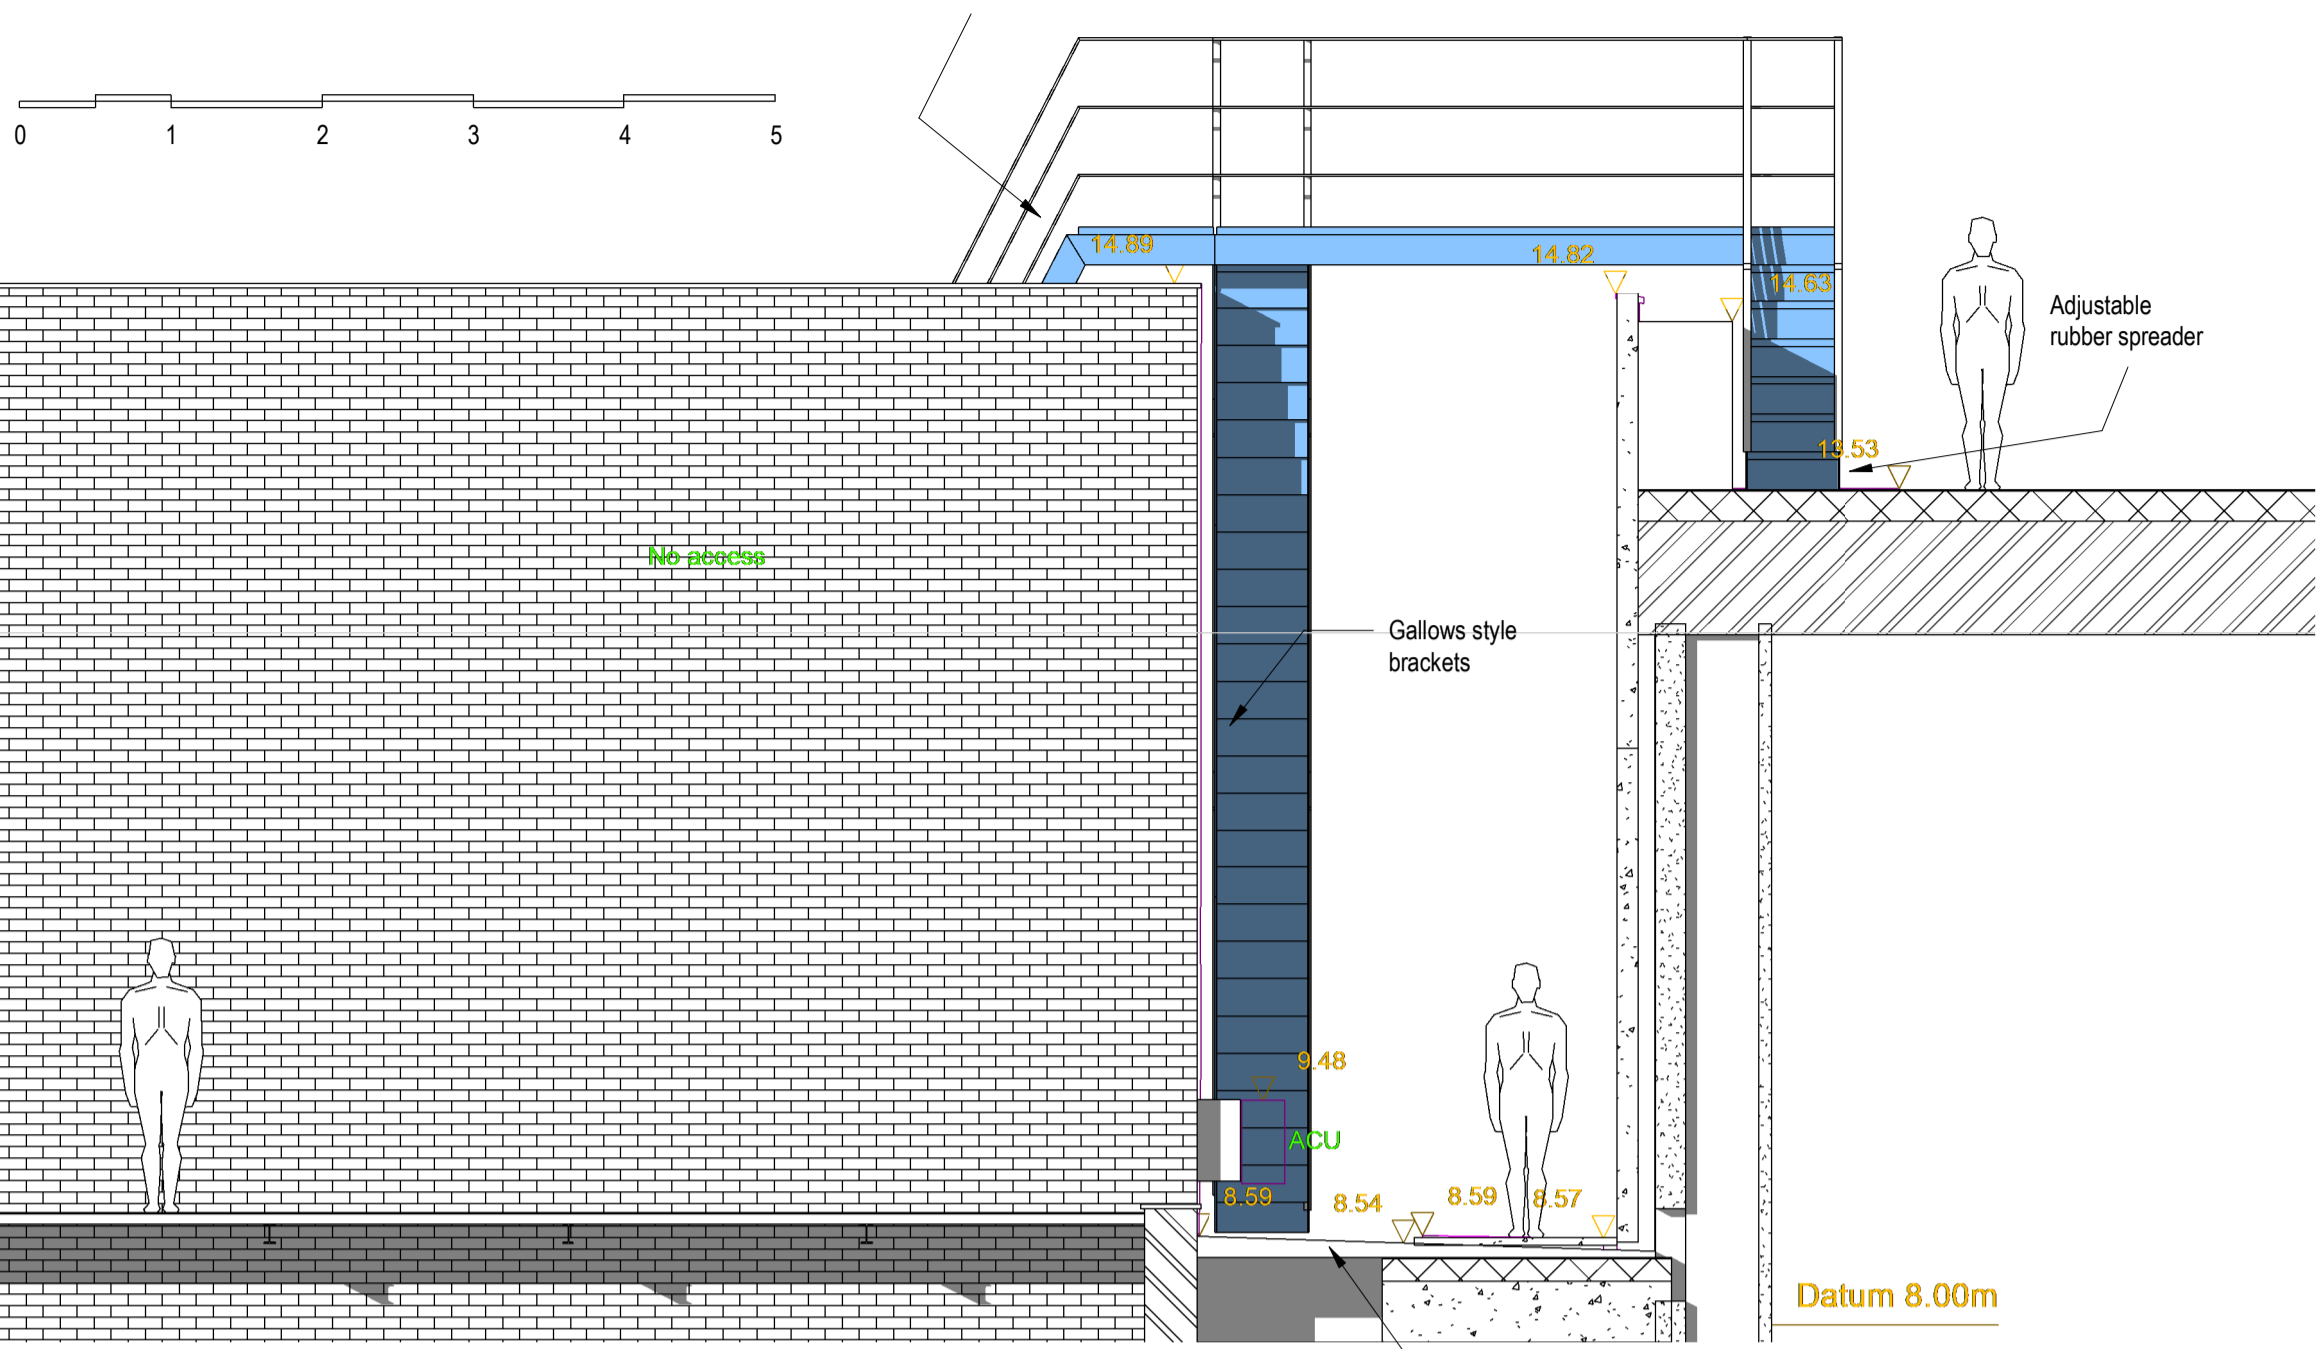


2 Section 1_Phase 18_2
1:50

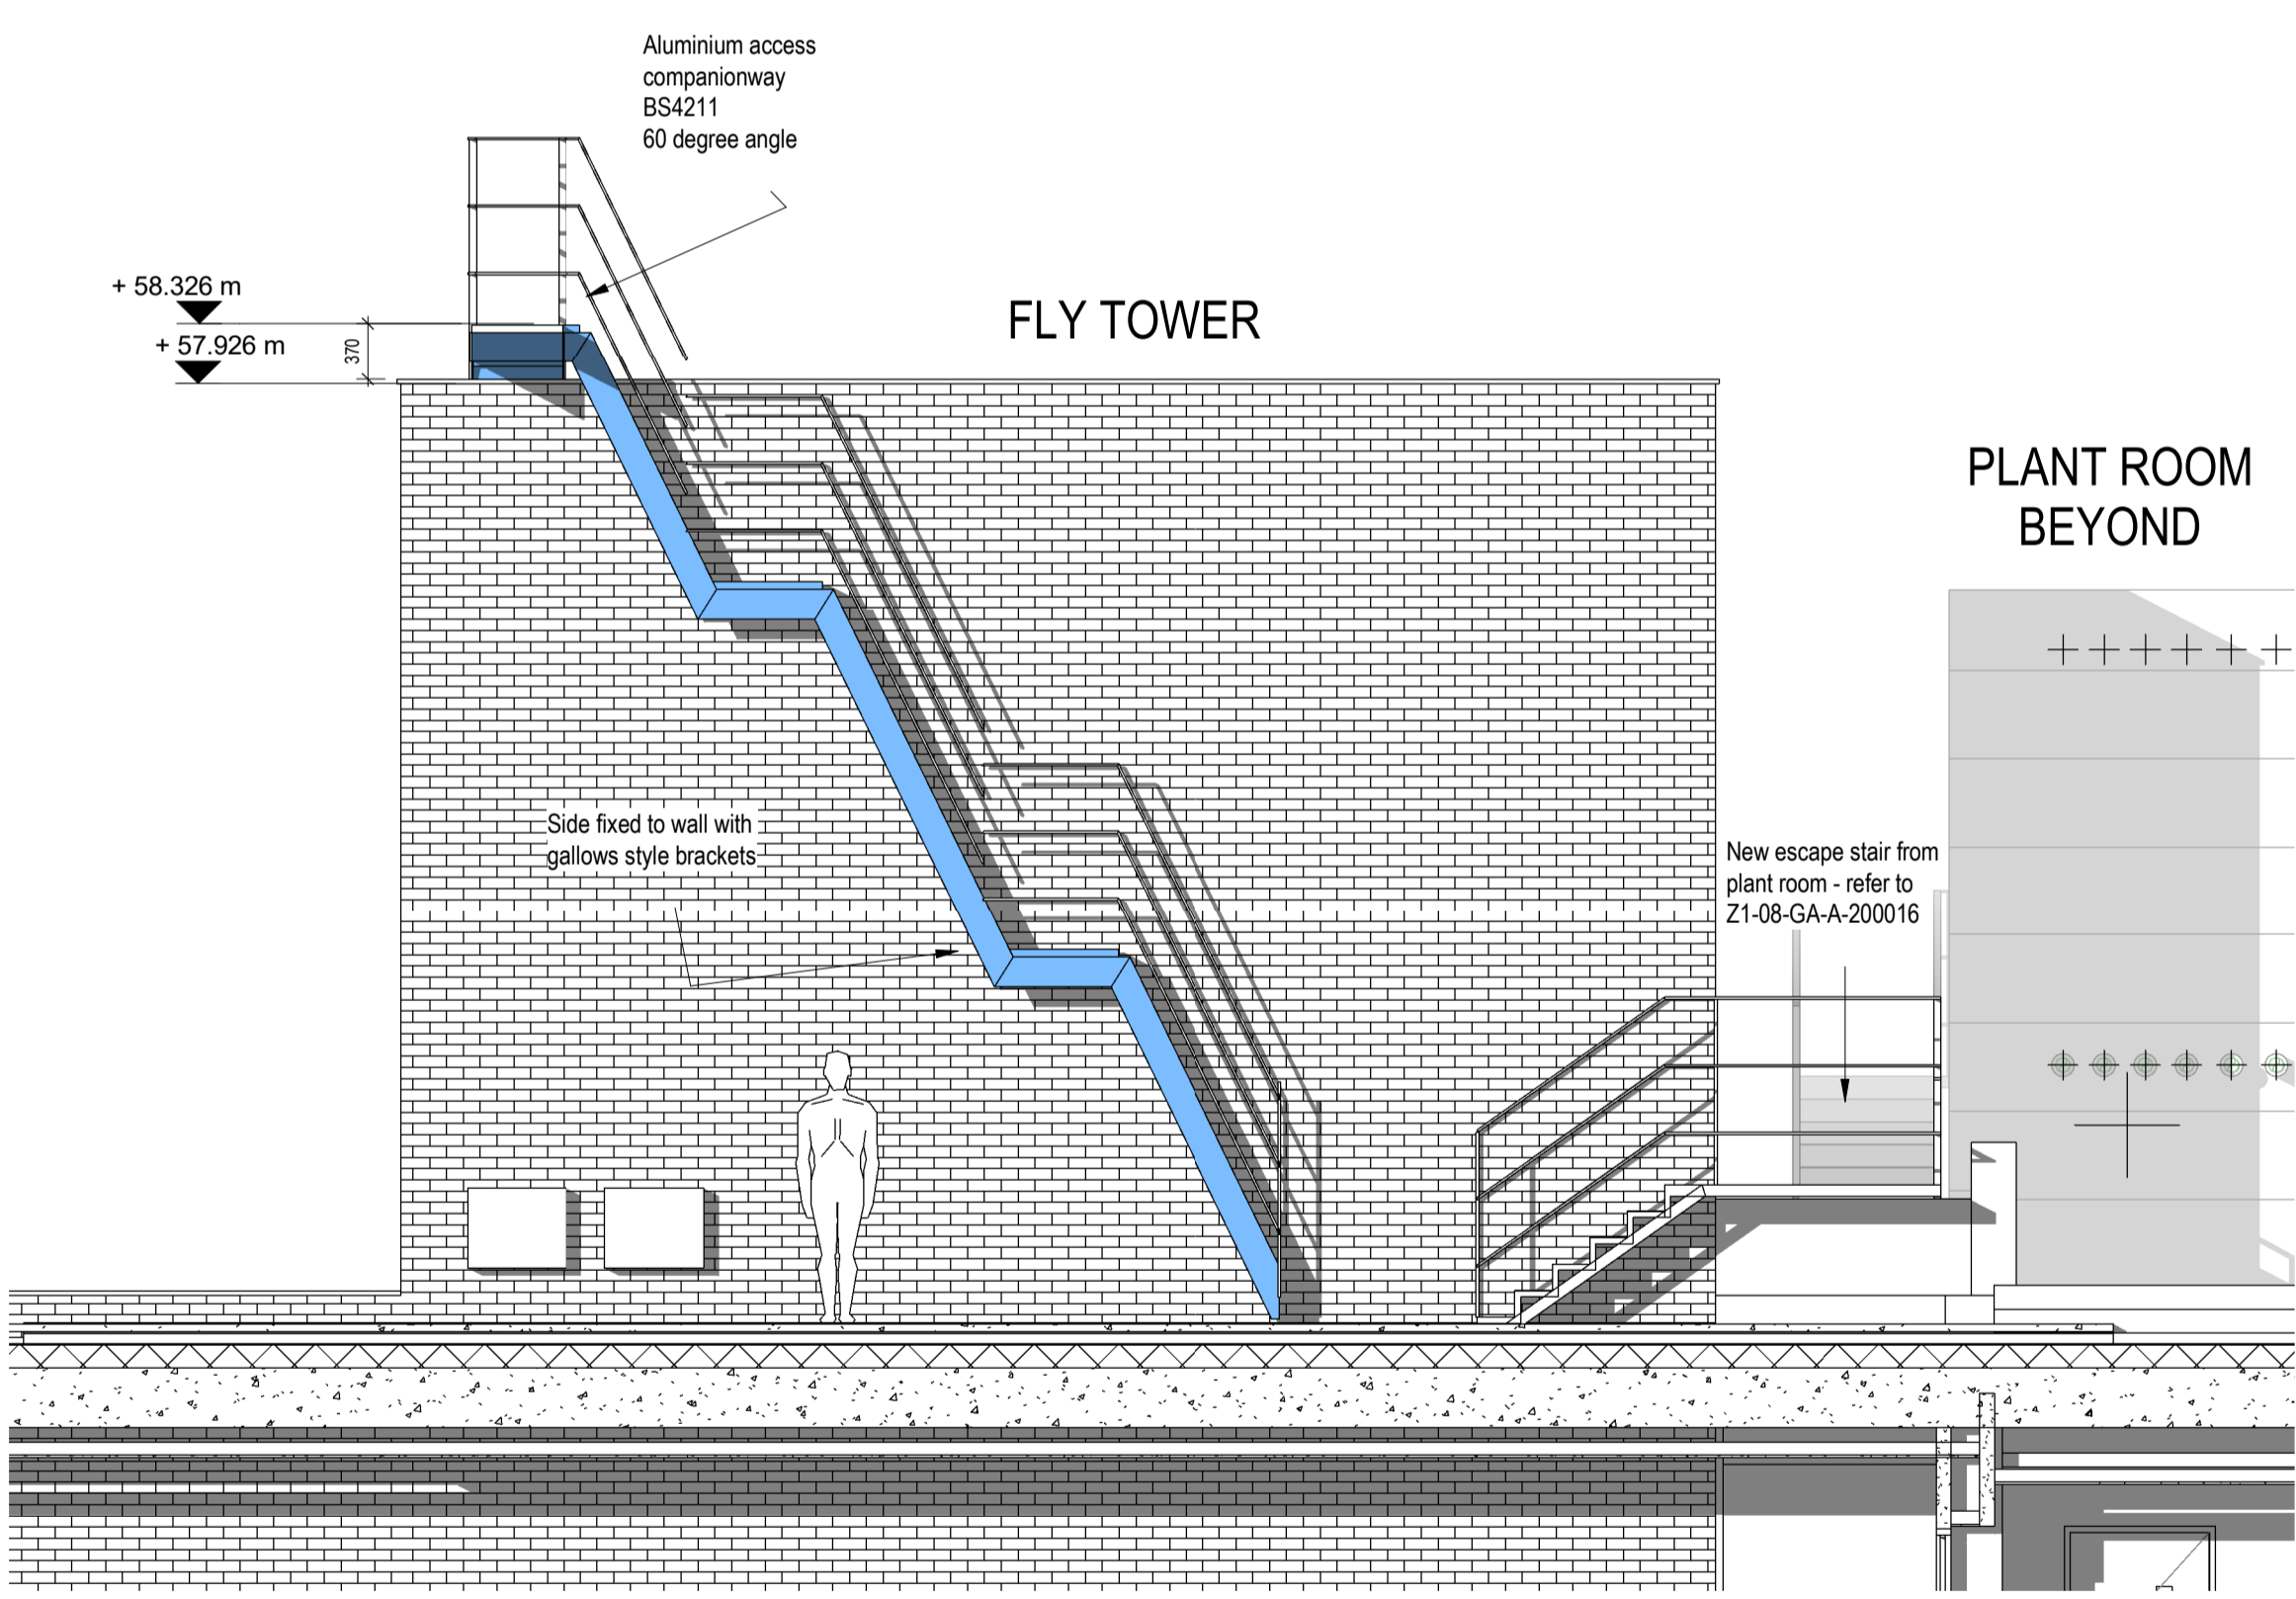

3 Section 2_Phase 18_2
1:50

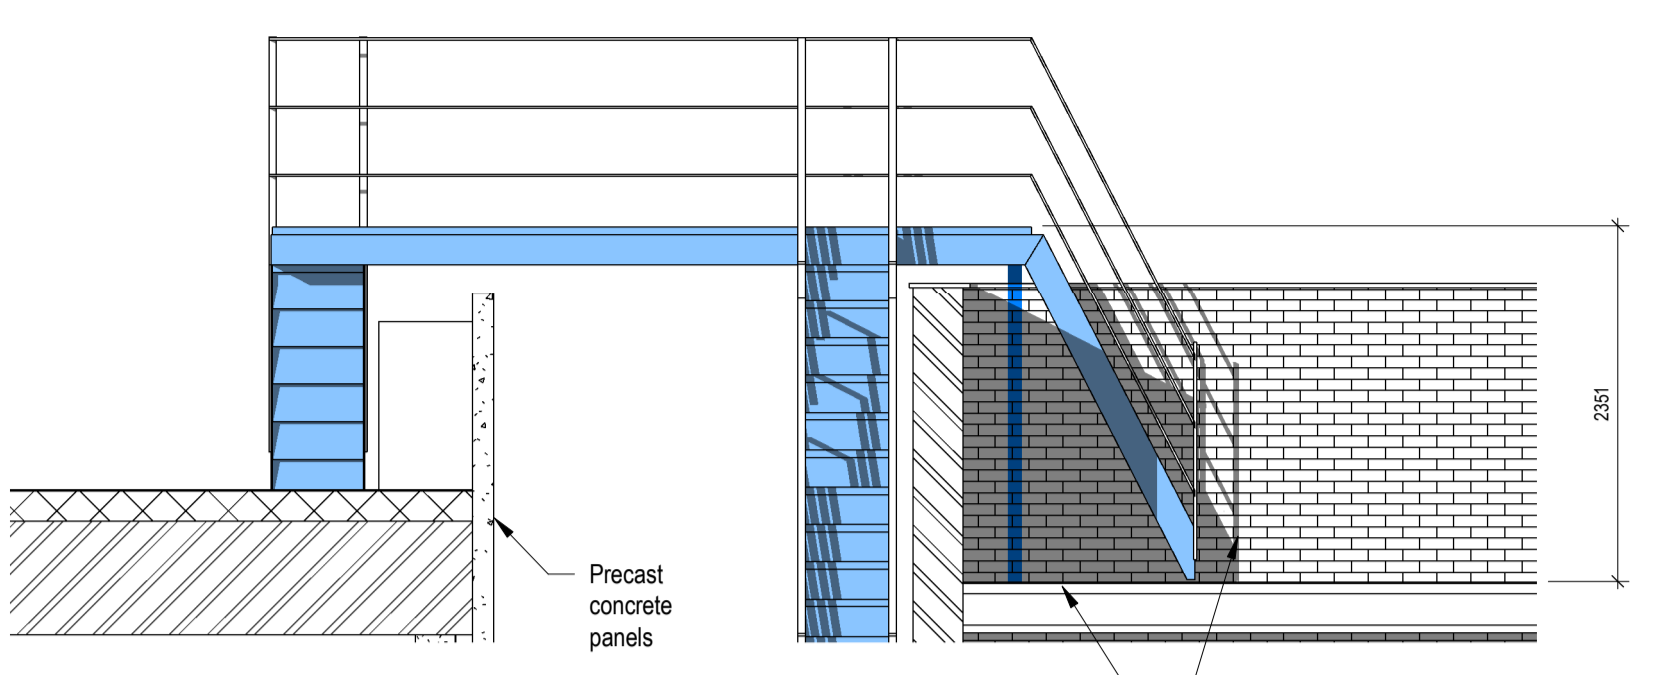

1 Section 3_Phase 18_1
1:50

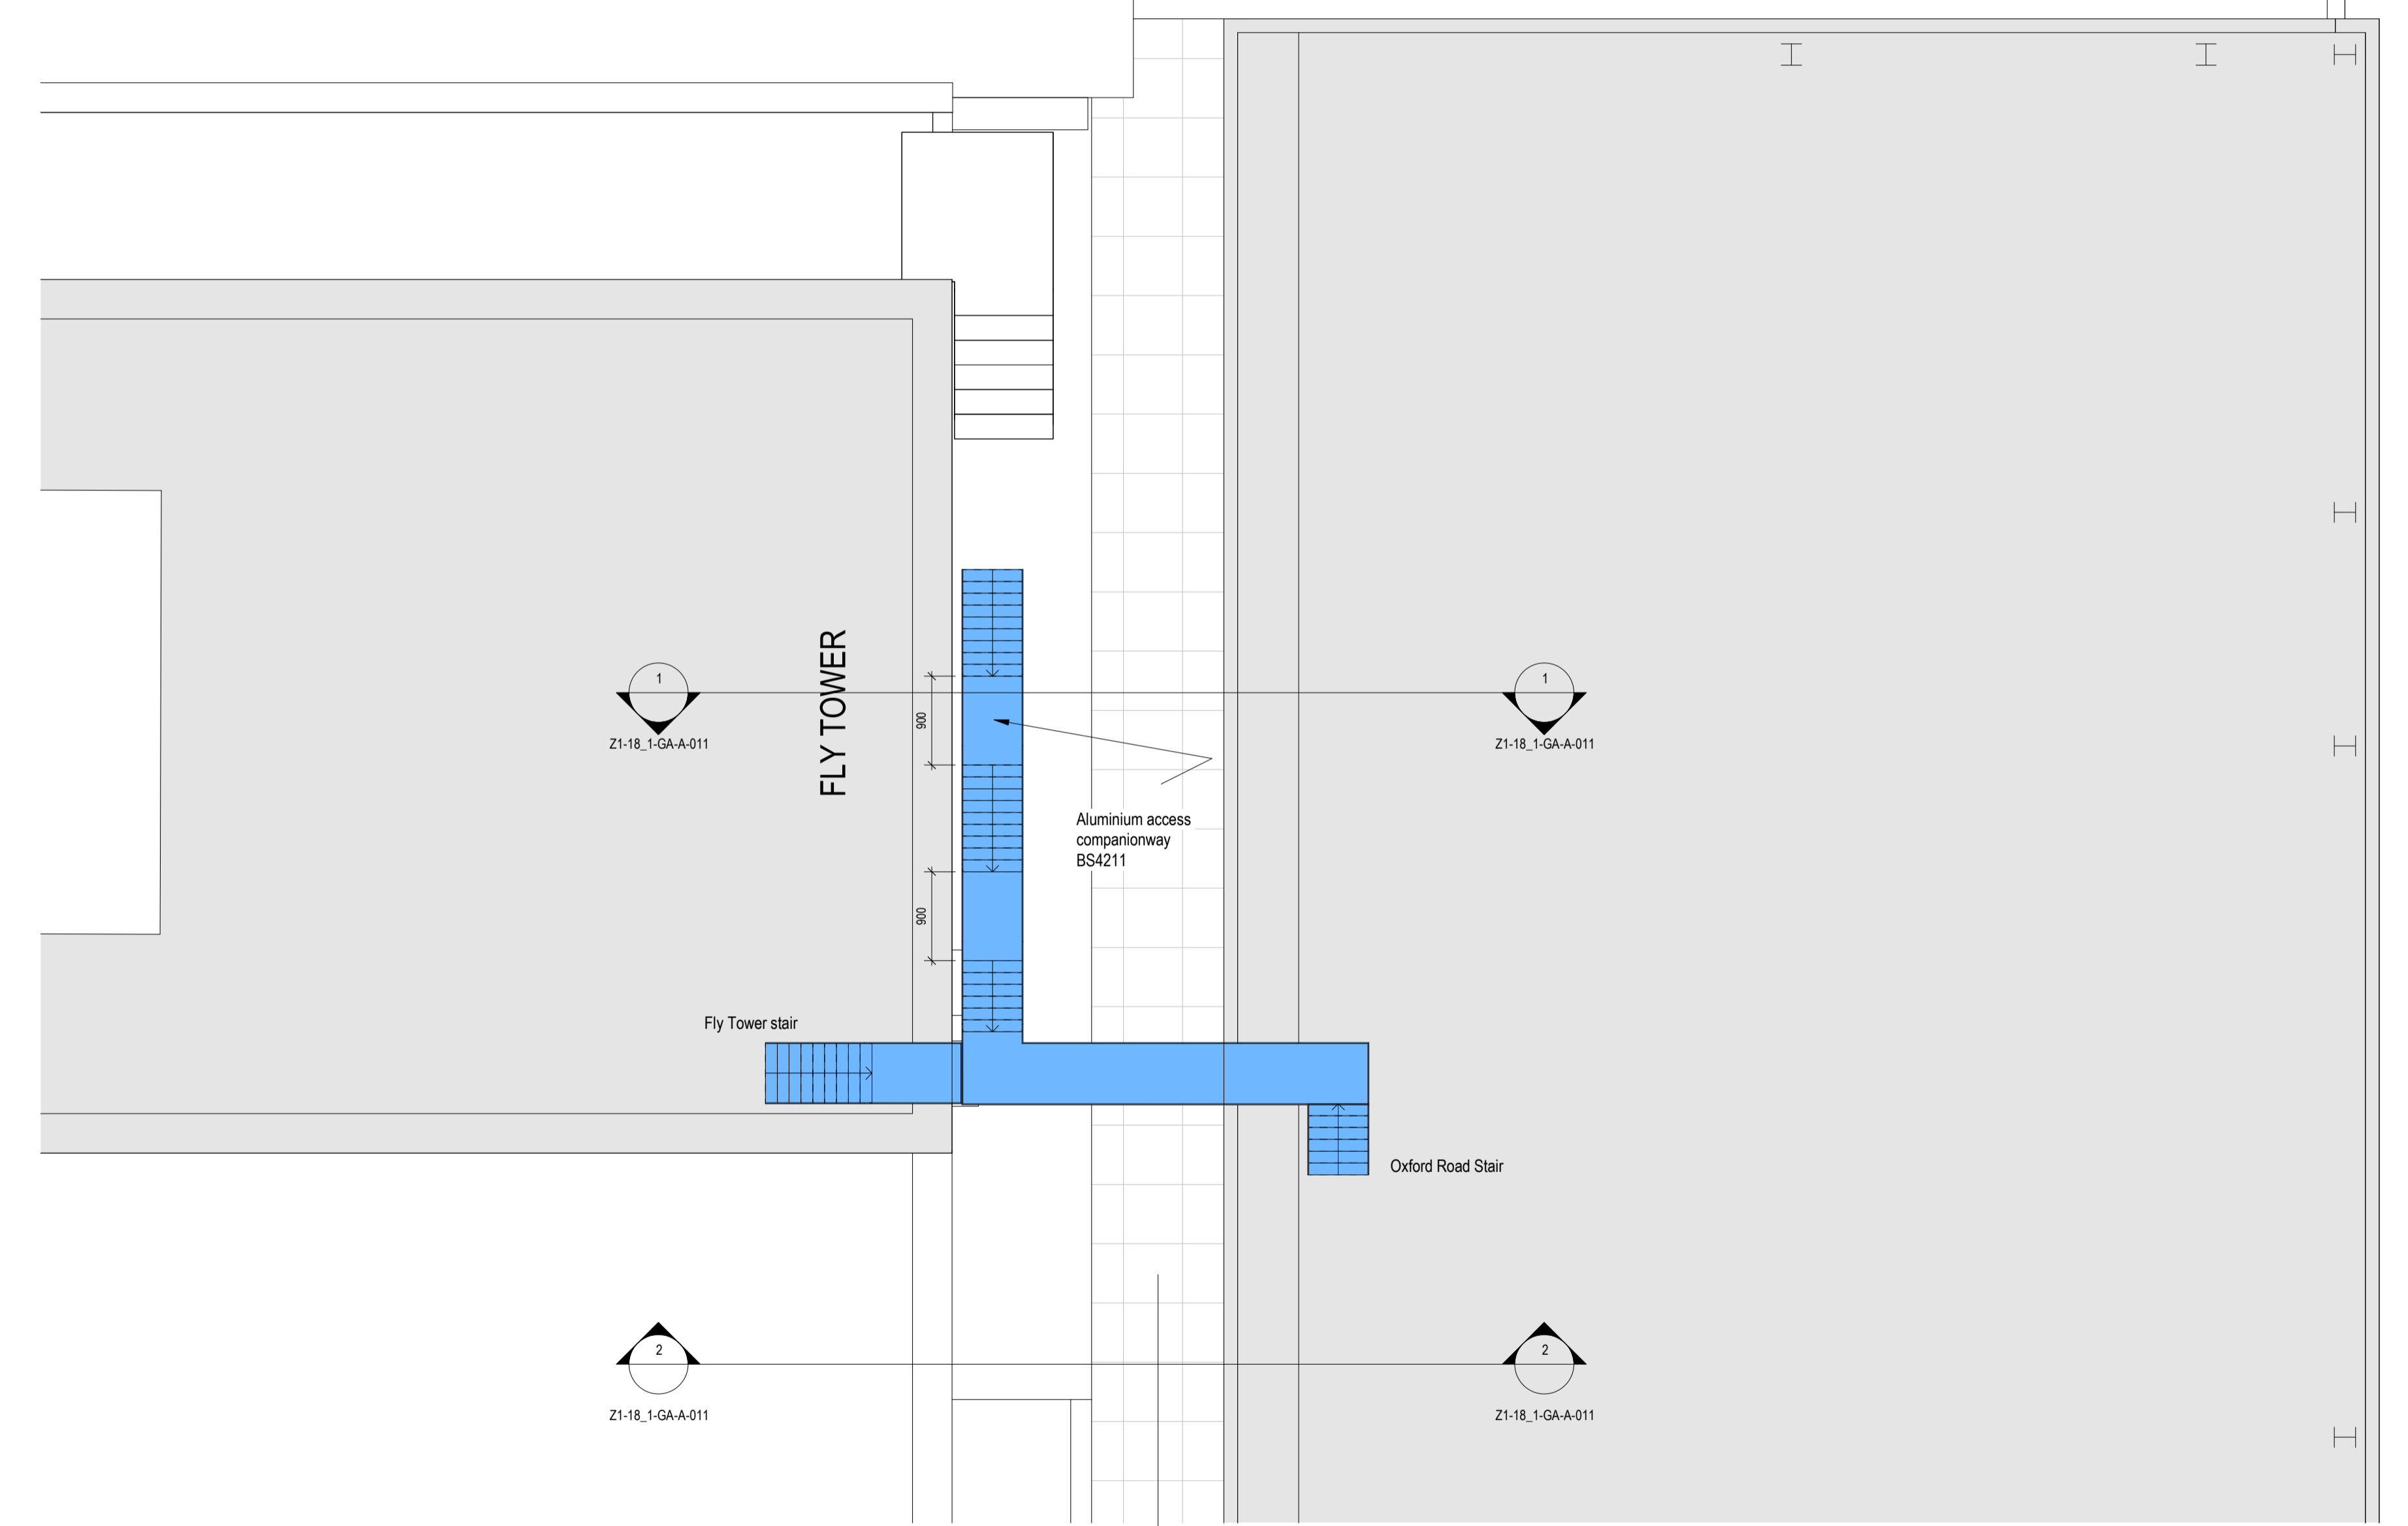

4 Level 6 Fly Tower (65') Stair
1:50

IAN PALMER ARCHITECTS SHALL HAVE NO RESPONSIBILITY FOR ANY USE MADE OF THIS DOCUMENT OTHER THAN FOR THAT WHICH IT WAS PREPARED AND ISSUED.
ALL DIMENSIONS SHOULD BE CHECKED ON SITE.
DO NOT SCALE FROM THIS DRAWING
ANY DRAWING ERRORS OR DIVERGENCES SHOULD BE BROUGHT TO THE ATTENTION OF IAN PALMER ARCHITECTS AT THE ADDRESS SHOWN BELOW.
BEFORE WORK COMMENCES ALL DRAWINGS SHALL BE READ IN CONJUNCTION WITH ALL RELEVANT INFORMATION INCLUDING:
- THE COM DESIGN ISSUES REGISTER
- THE RISK SERIES OF DRAWINGS
- THE PROJECT COM RISK REGISTER

REVISION/DESCRIPTION	DRAWN	CHECKED	DATE	

REVISION/DESCRIPTION	ICP	ICP	DATE
P04 Additional info added	ICP	ICP	04.06.21
P03 New stair configuration	ICP	ICP	27.05.21
P02 New stair configuration	ICP	ICP	26.05.21
P01 First issue	ICP	ICP	29.04.21

IAN PALMER ARCHITECTS
Haweswater
Moss Lane
Silverdale
Camforth
Lancashire
LA5 0SS

Info@ianpalmerarchitects.com
www.ianpalmerarchitects.com

PROJECT TITLE Royal Northern College of Music	
DRAWING TITLE Roof Remedials Phase 18.1	
SCALE 1:50	DATE FIRST ISSUED 29.04.21
DRAWING NO. PR1-IPA- Z1-18_1-GA-A-011	REVISION P04