



1:100
**North
 Elevation**
 (Primary)

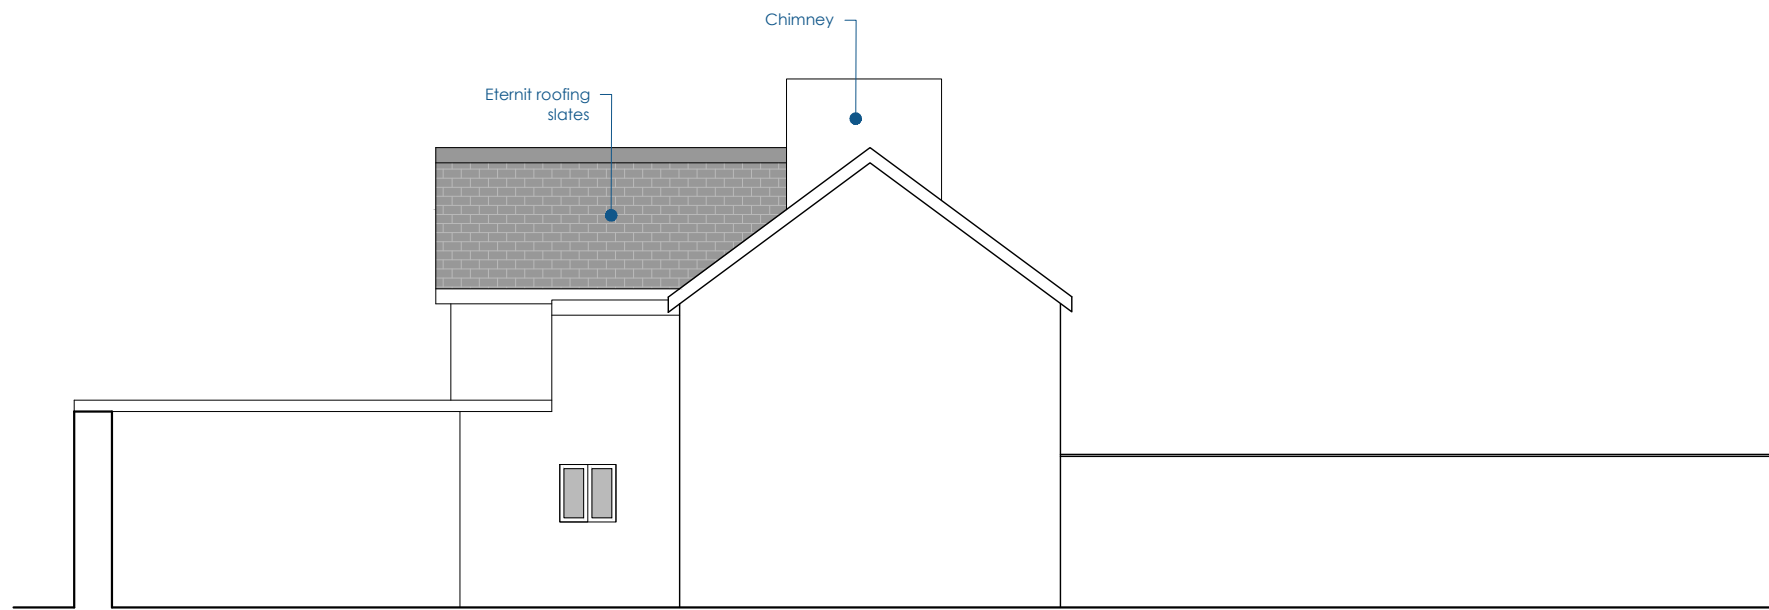

1:100
**South
 Elevation**

Scale bar 1:100

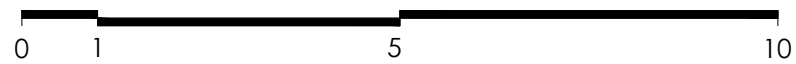


Paper size: A3

Drawn by:
 ARA

Date:
 09/06/21

© CO2 Architects, 2021

Existing
FIR TREE COTTAGE Glasbury
 HR3 5LJ

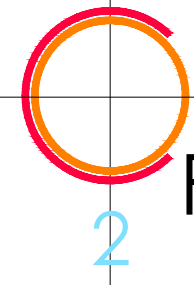

FIR 07