




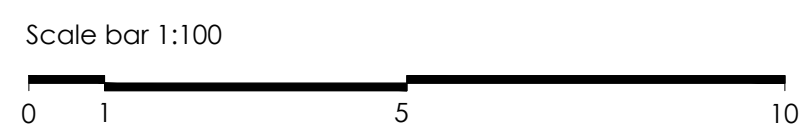

1:100
Roof
plan

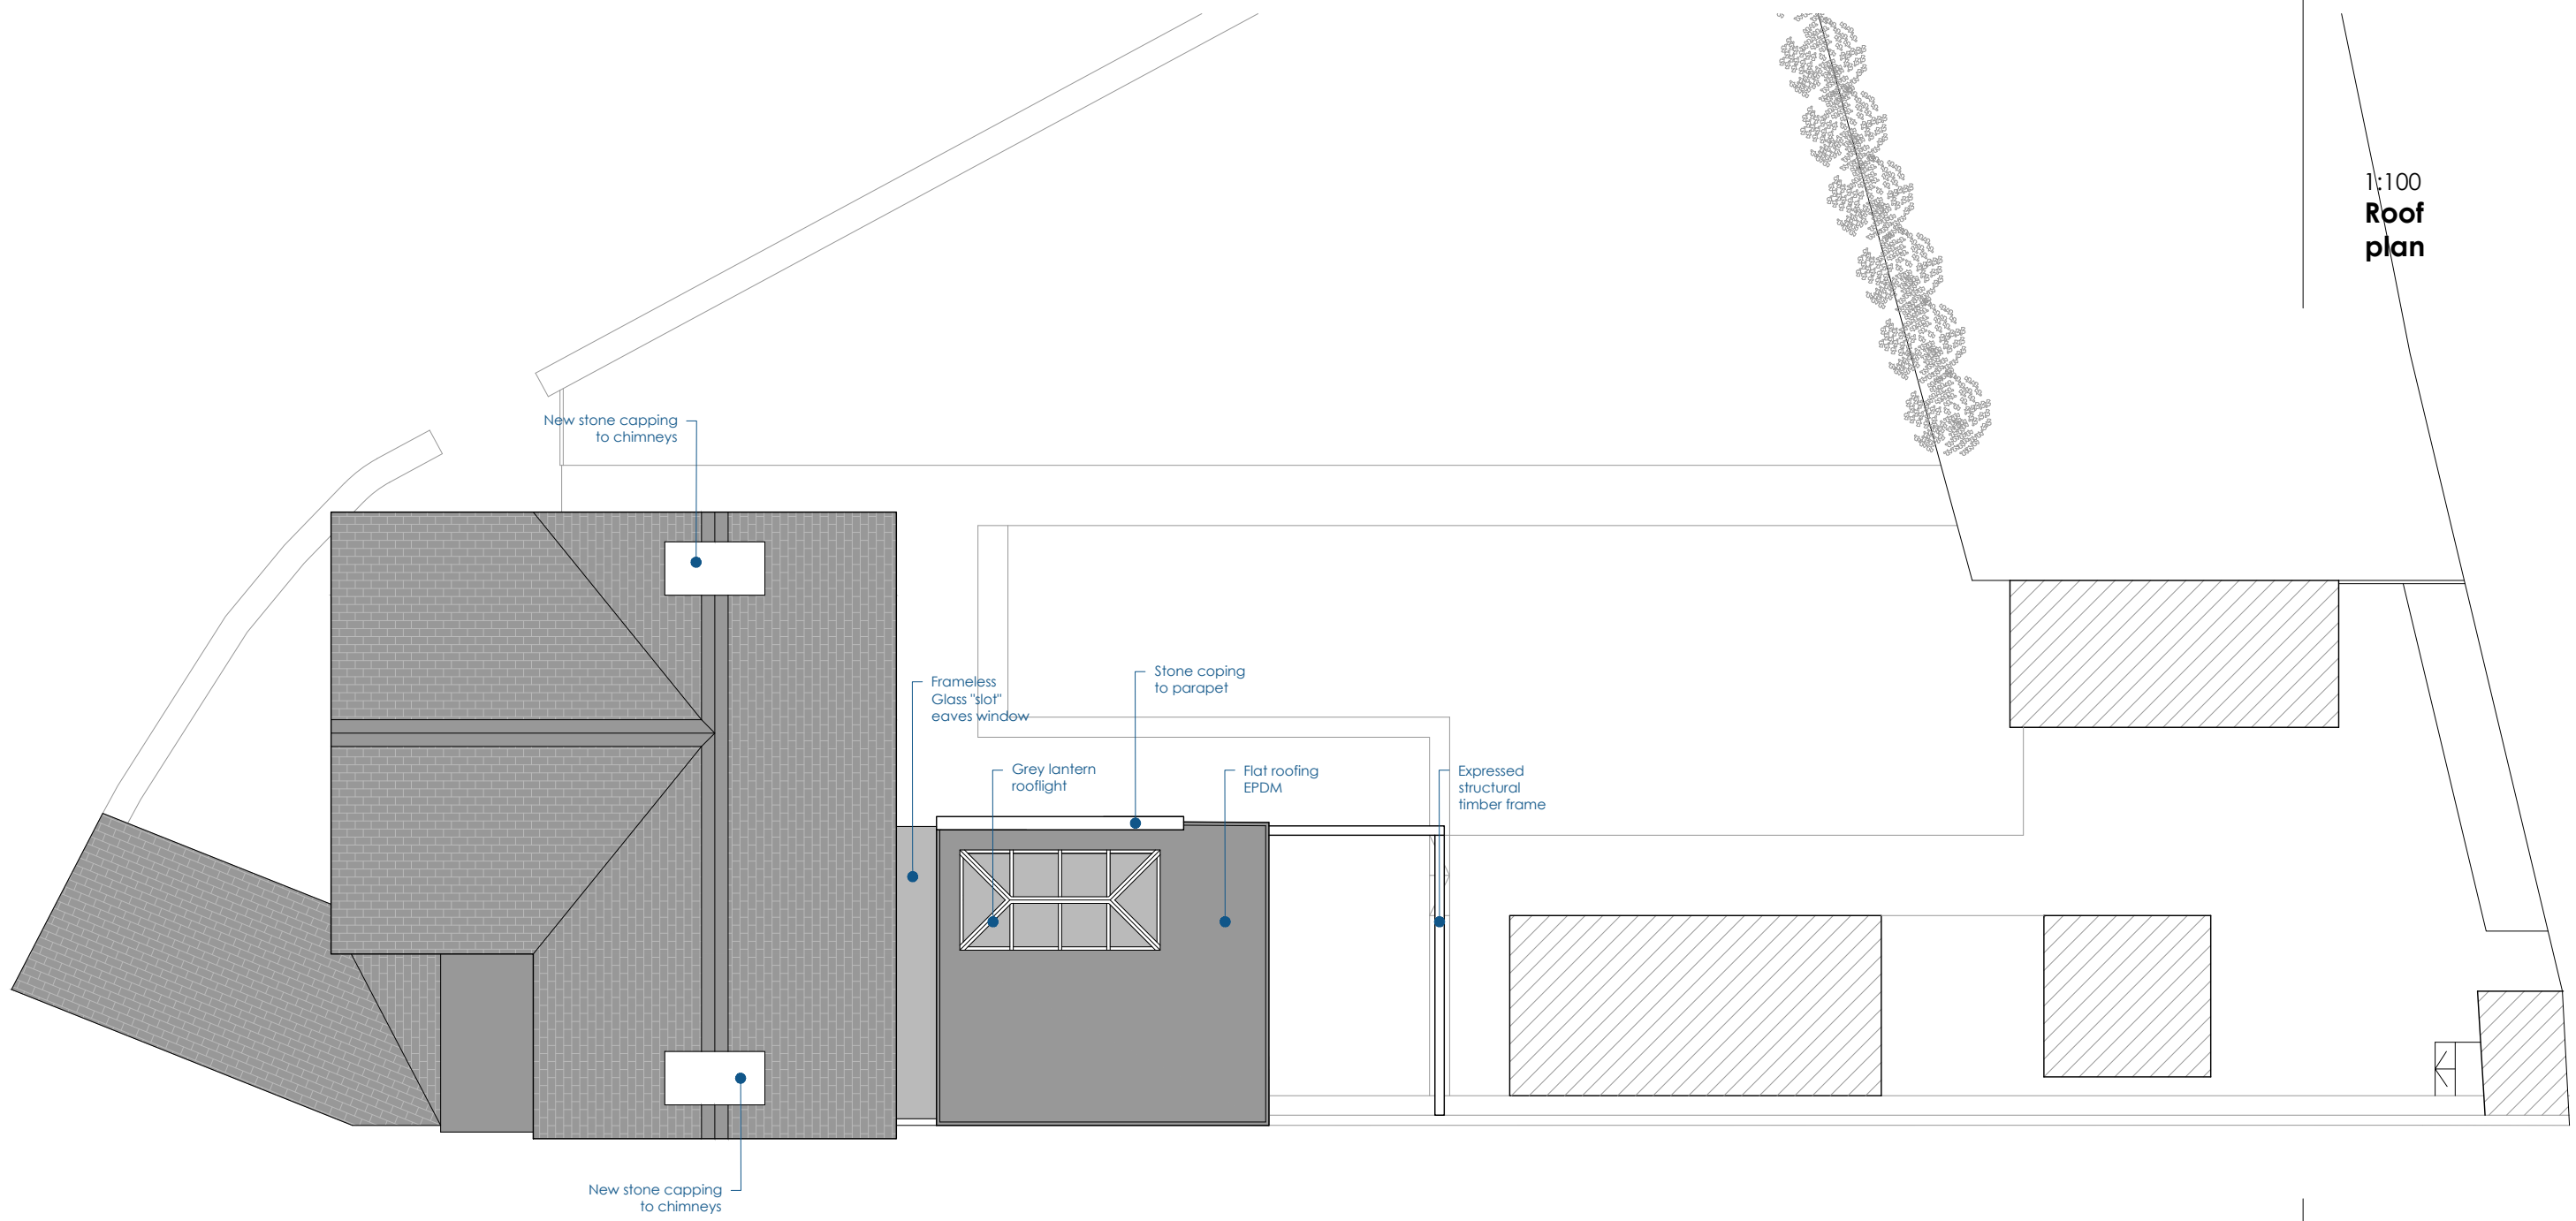

Paper size: A3
Drawn by:
ARA
Date:
09/06/21

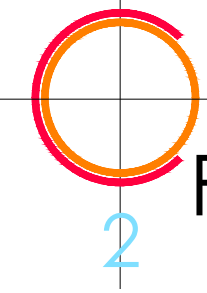

© CO2 Architects. 2021

FIR 11

Proposed
FIR TREE COTTAGE Glasbury
HR3 5LJ