




EXISTING

PROPOSED UNCHANGED IN APPEARANCE

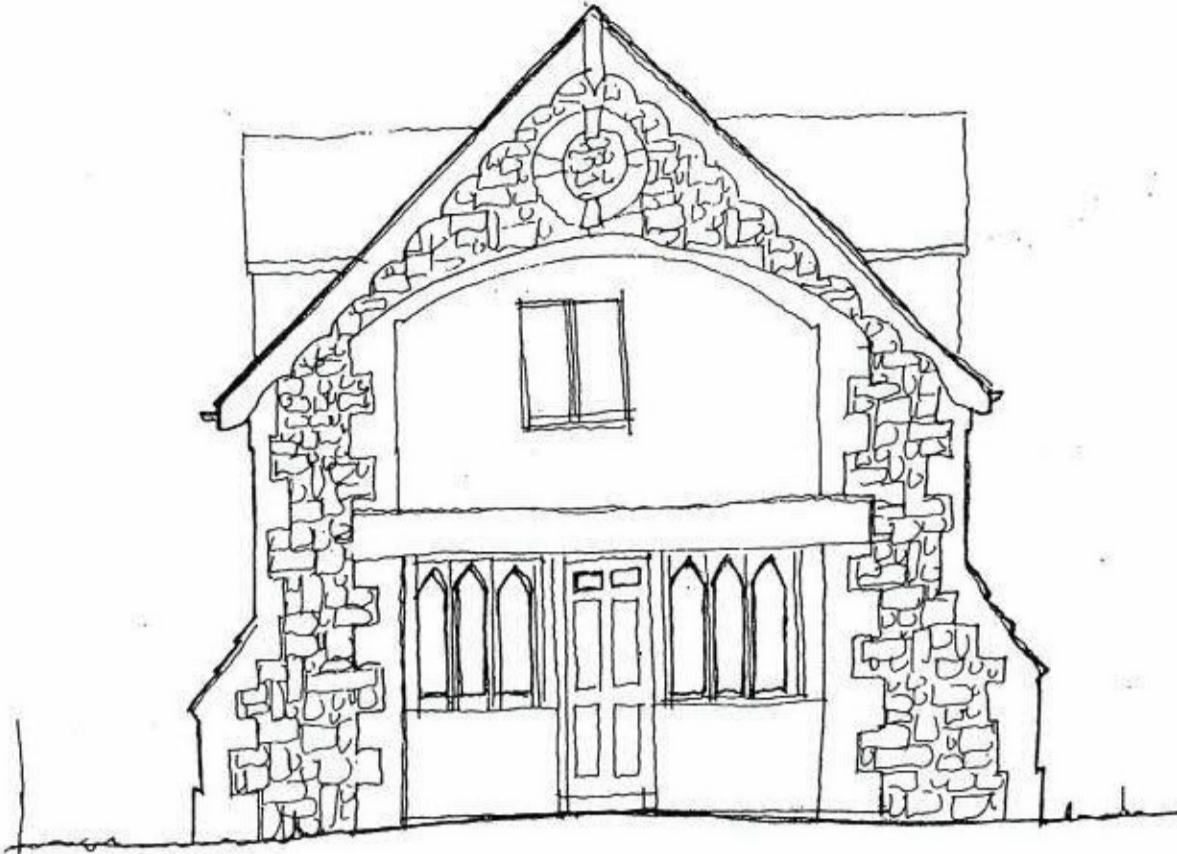


NORTH


SOUTH

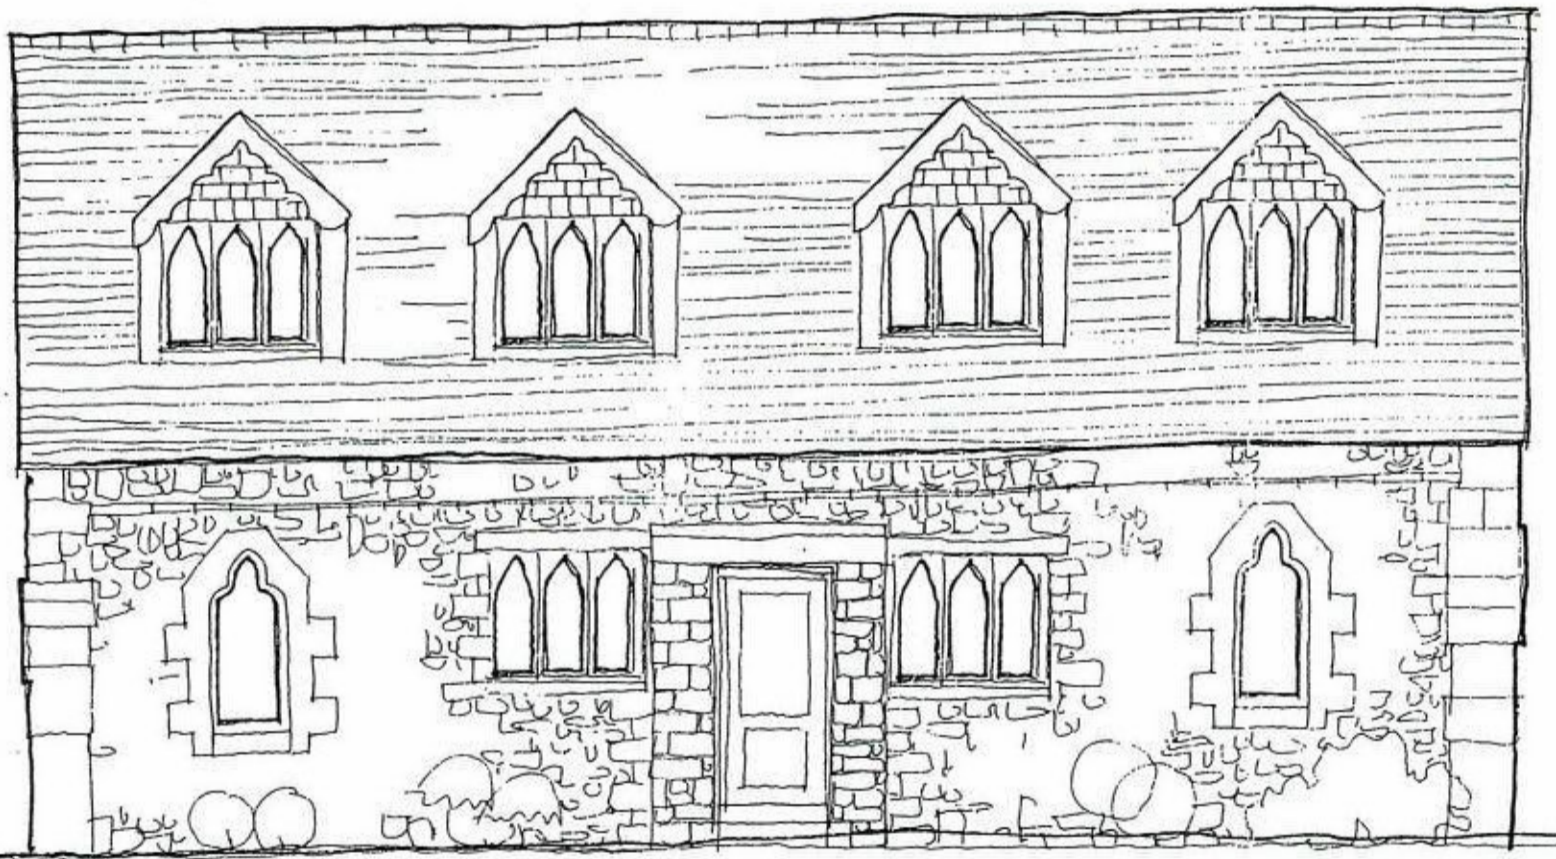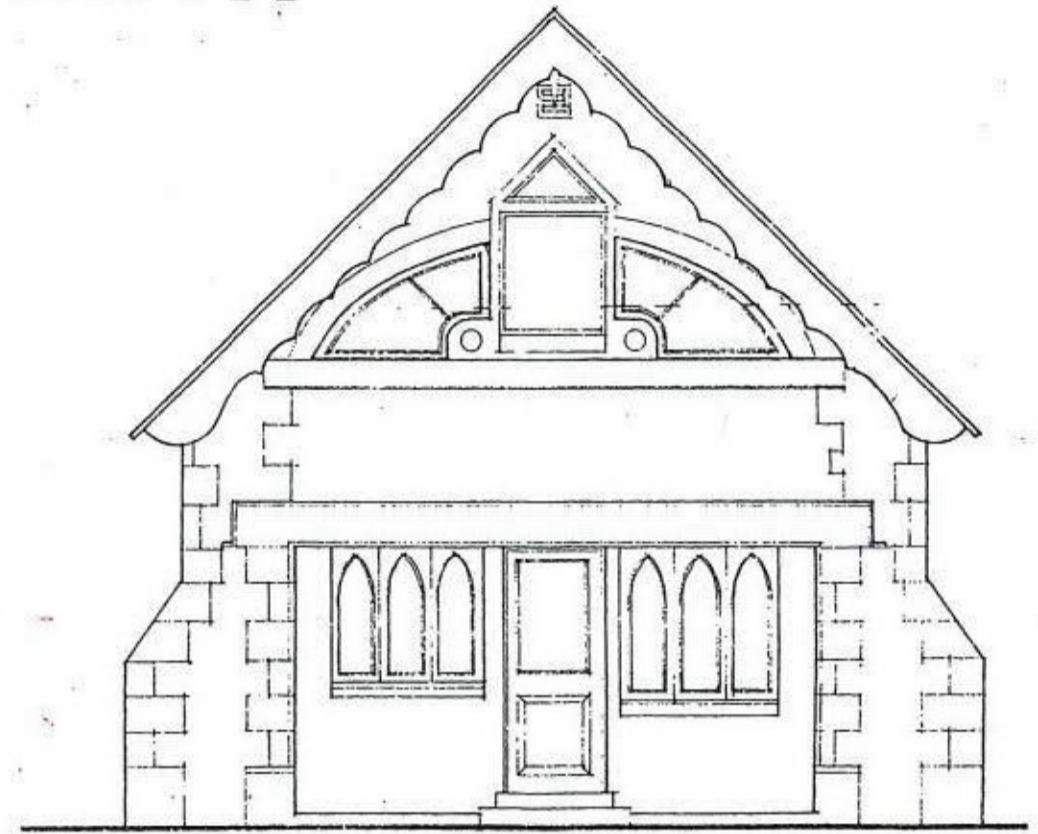


WEST

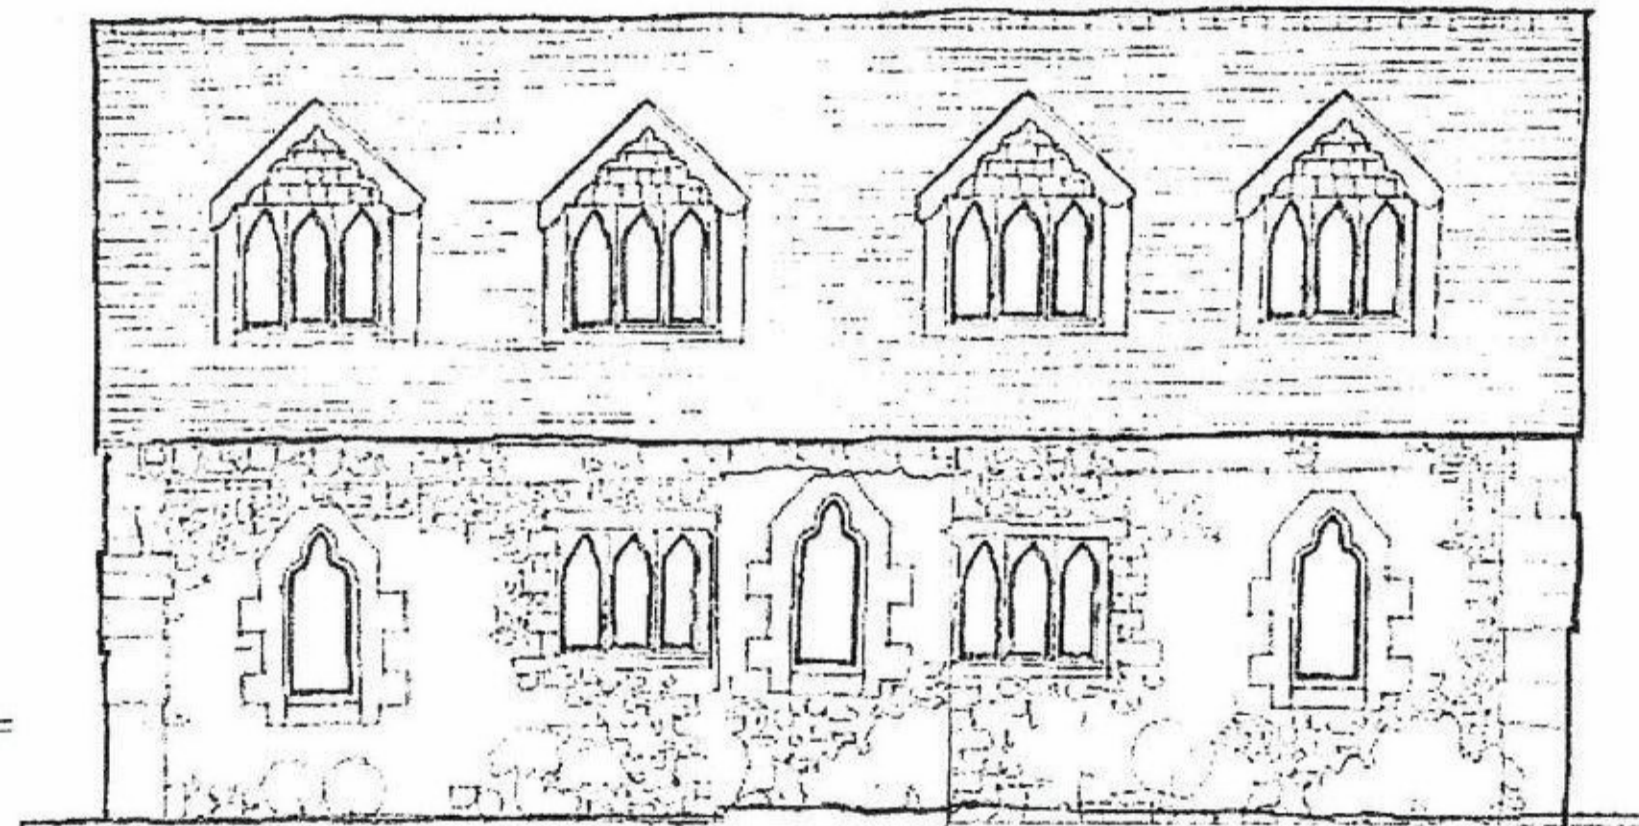

EAST

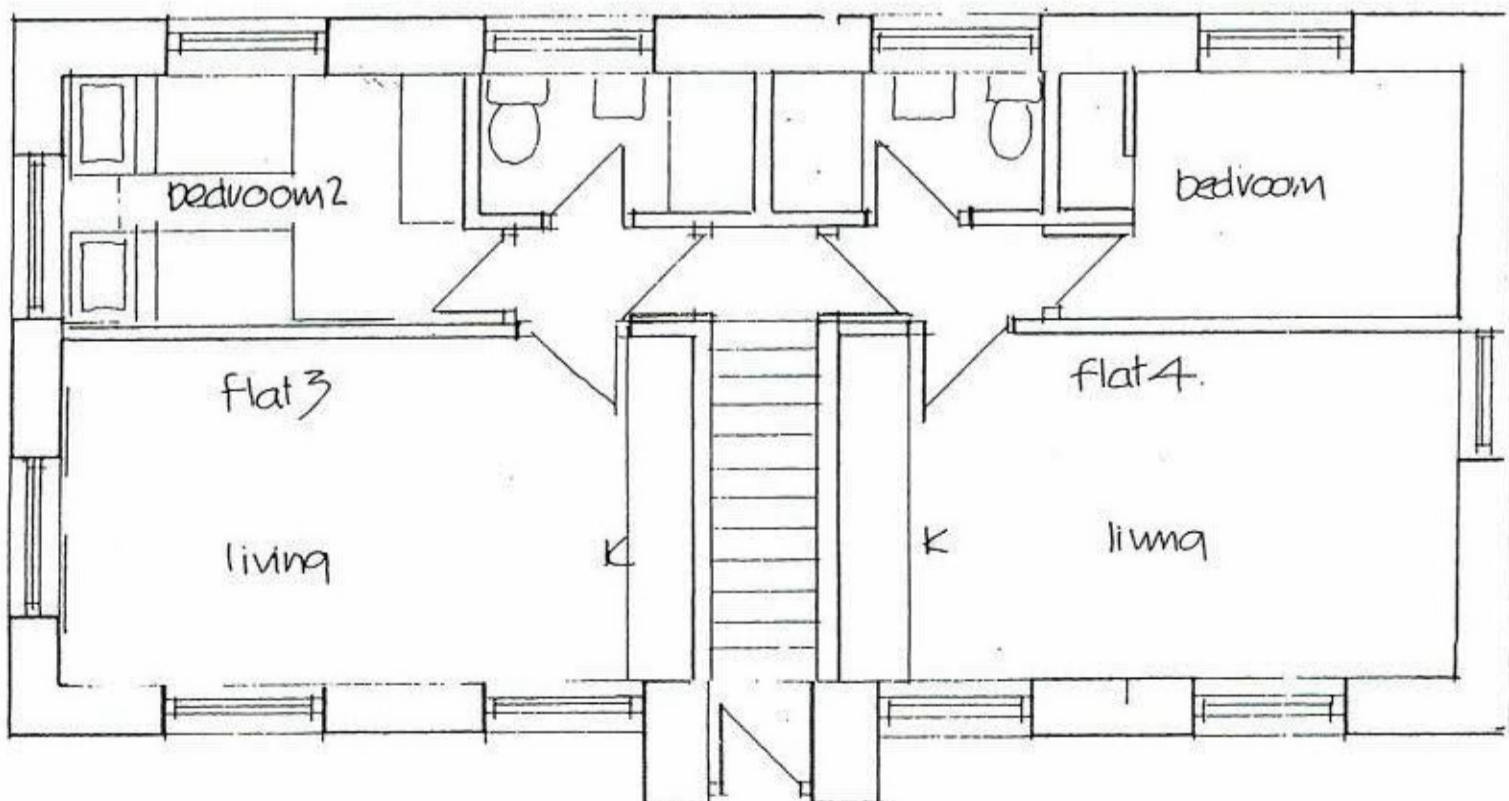

FIRST

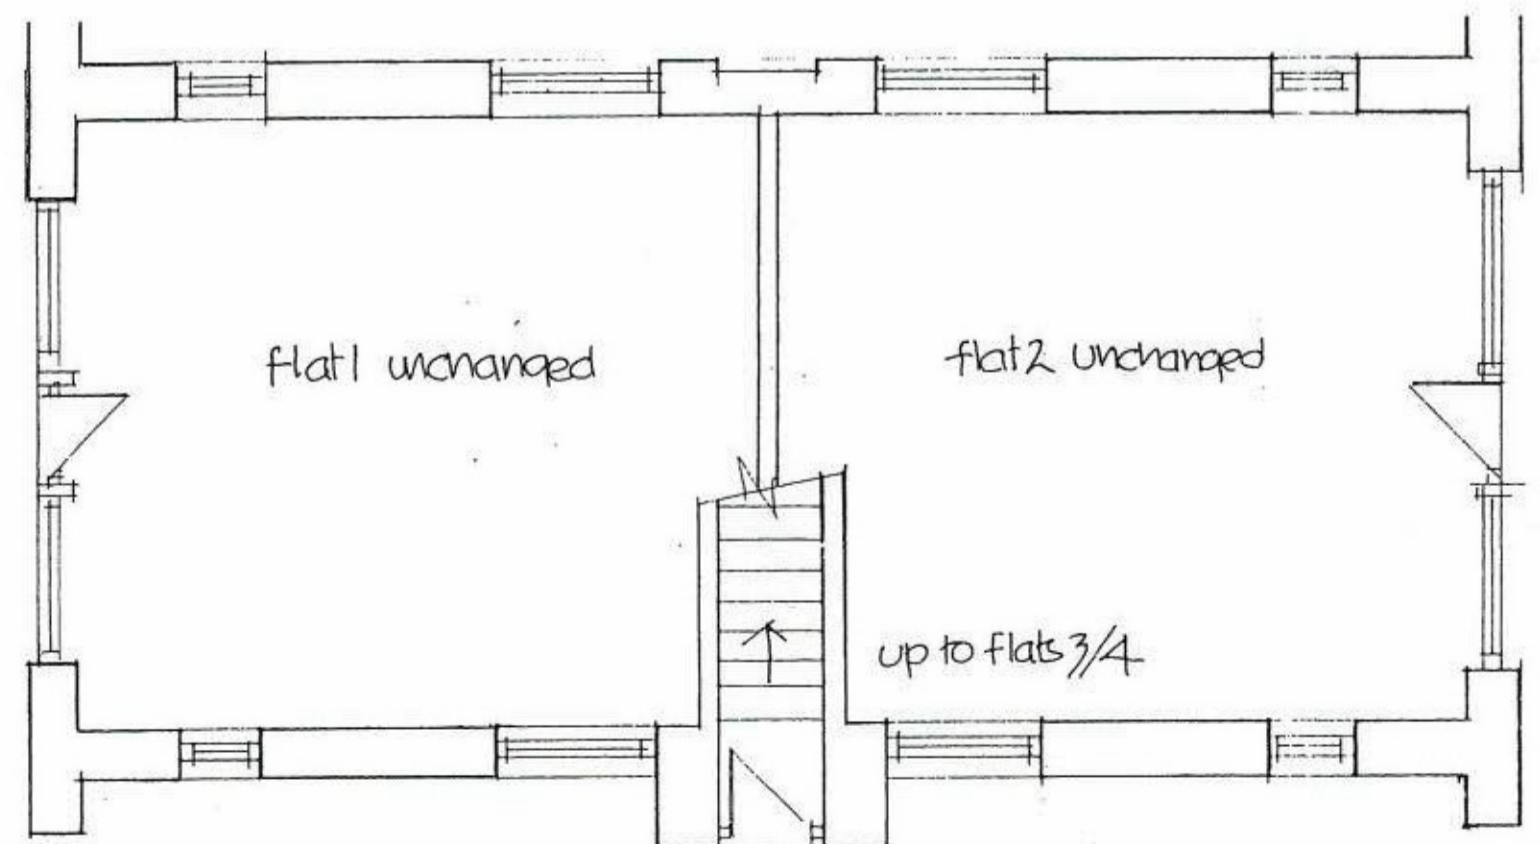

GROUND

PETER WONNACOTT - Planning
 Planning & Development Advisor
 Rodds Bridge Farm - Bude EX23 0LS
 Tel 01288 352047 Mob 07721 438497
 pwplanning@peterwonnacott.com

LIFEROFT FLATS
1:100 D A3

PA21/05512