



APPENDIX
A

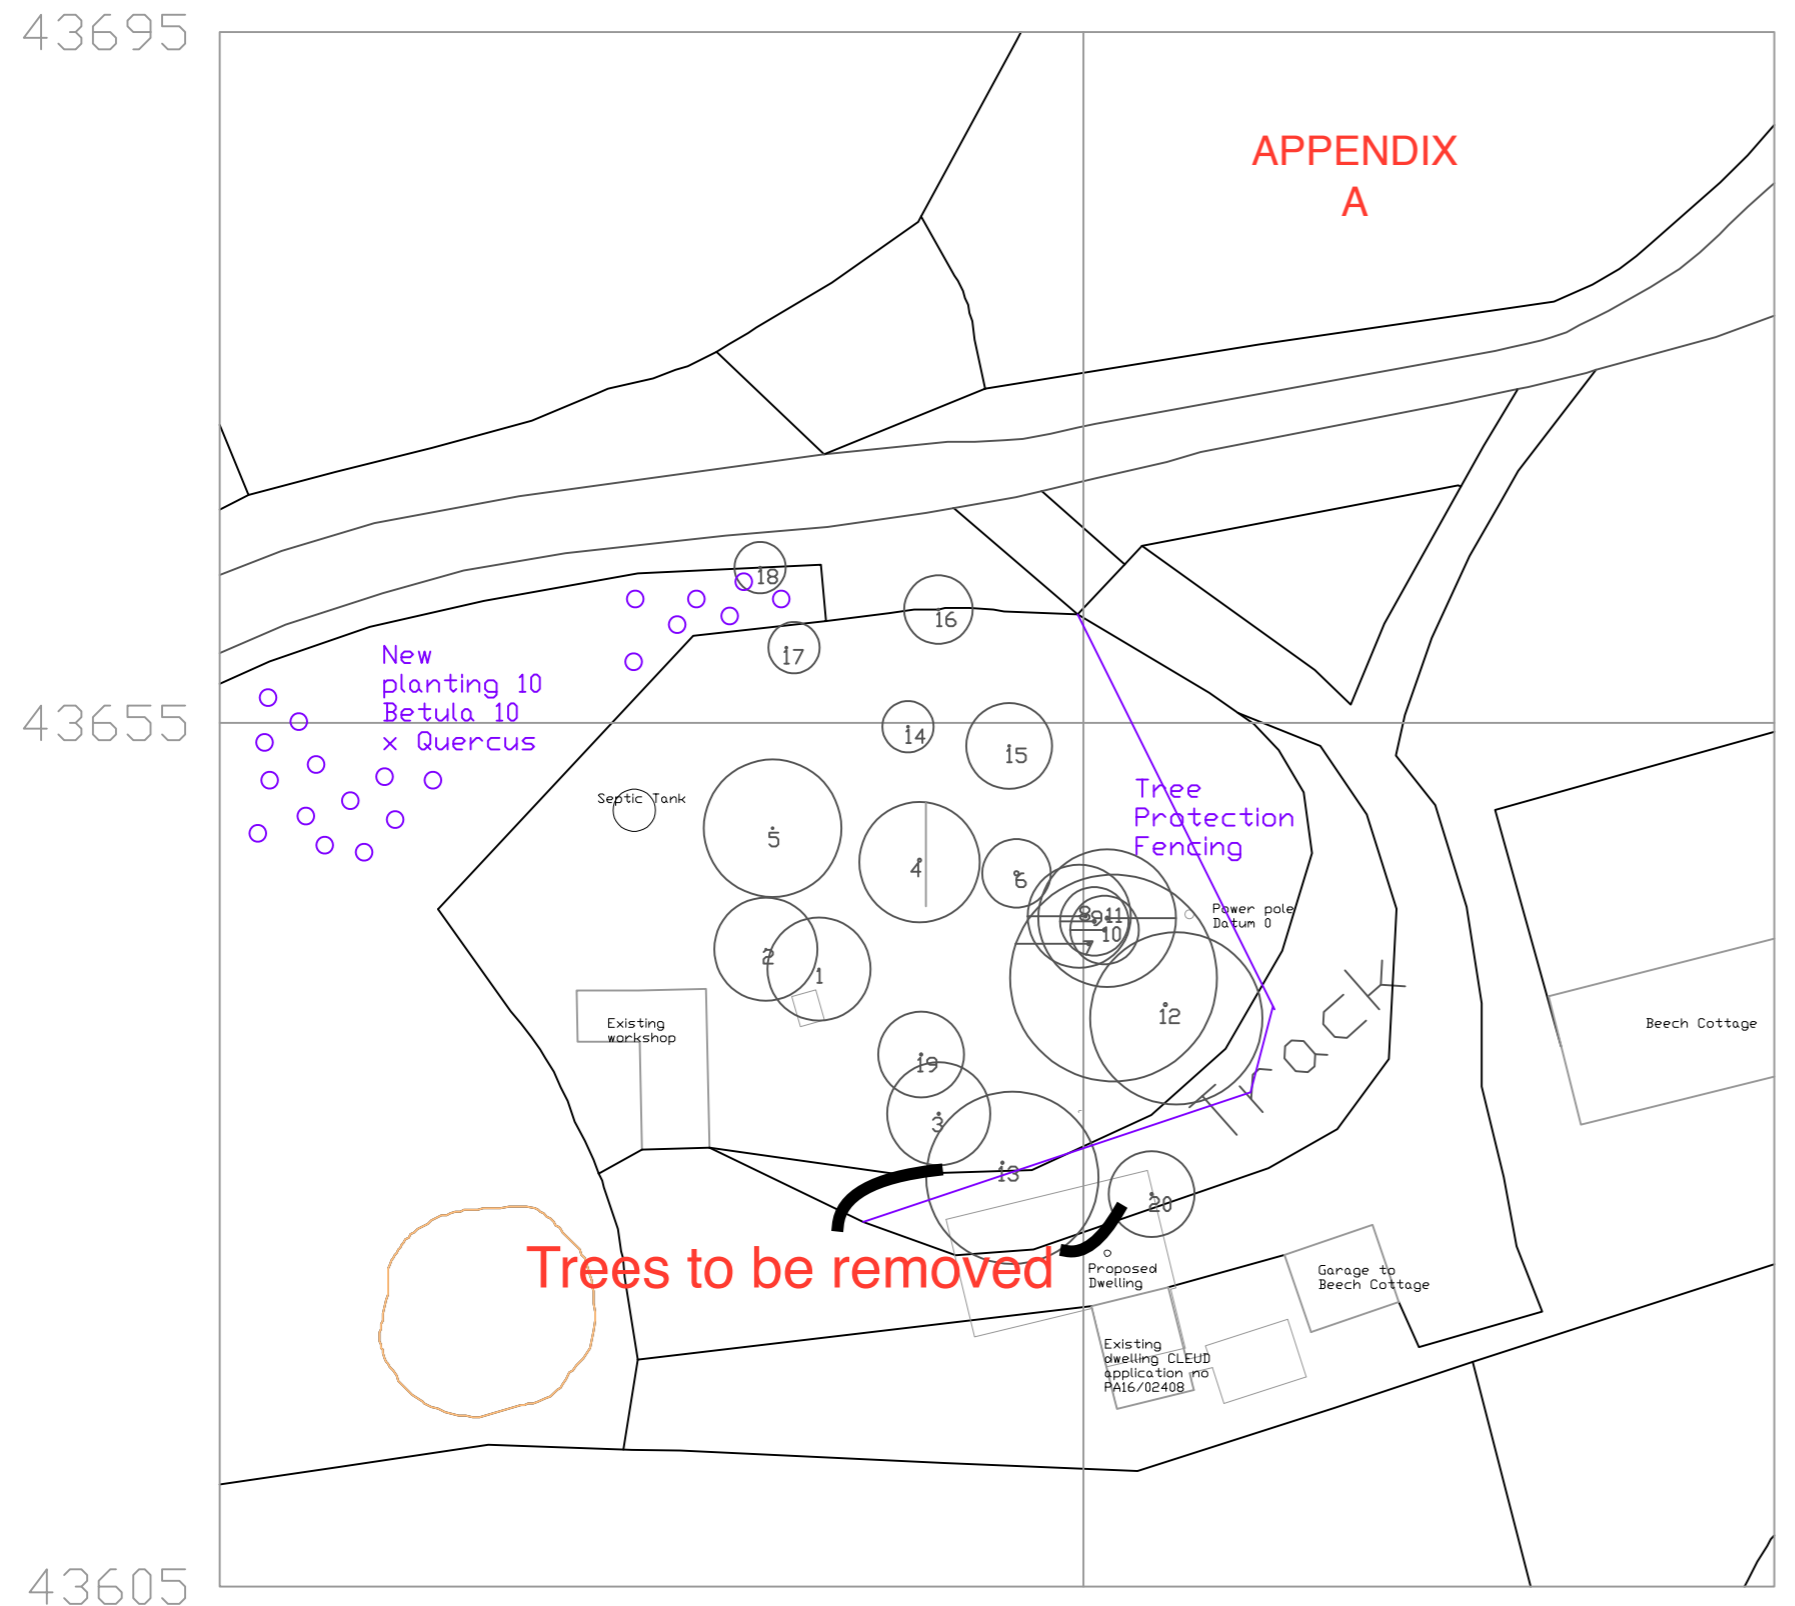

Trees to be removed

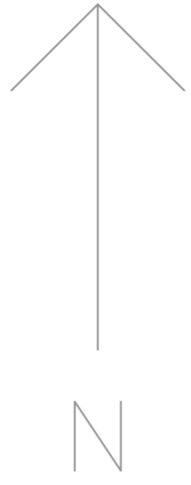

Kiltan Cottage
Block Plan
1:500