




WEST 1:100 @ A1

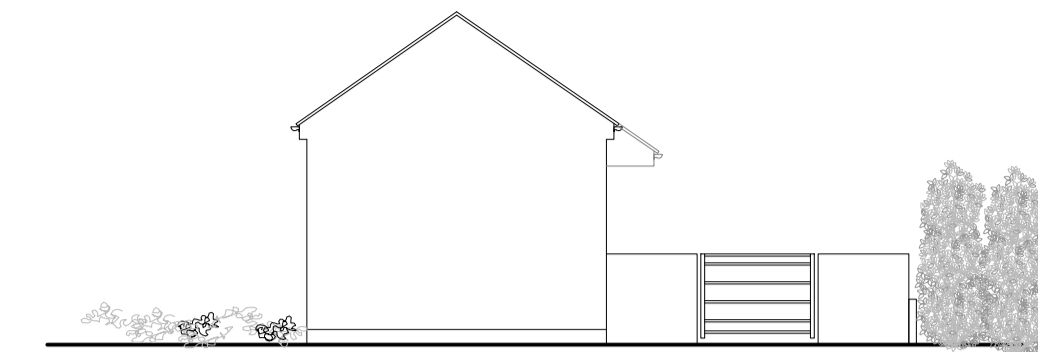


NORTH 1:100 @ A1

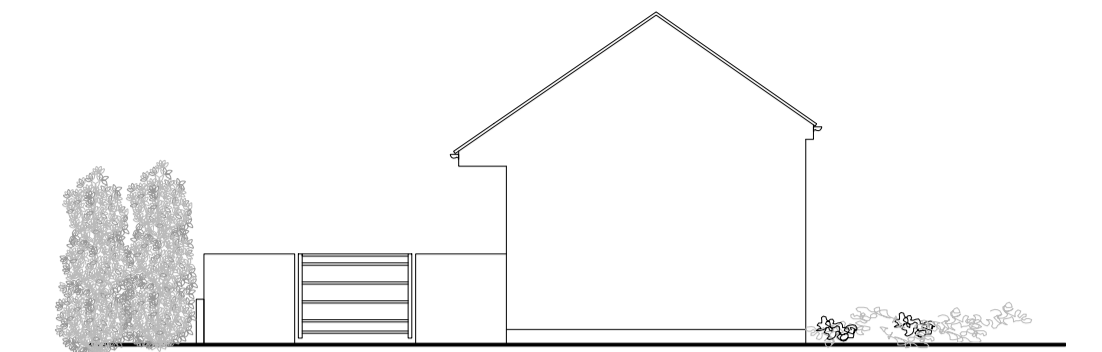

SOUTH 1:100 @ A1

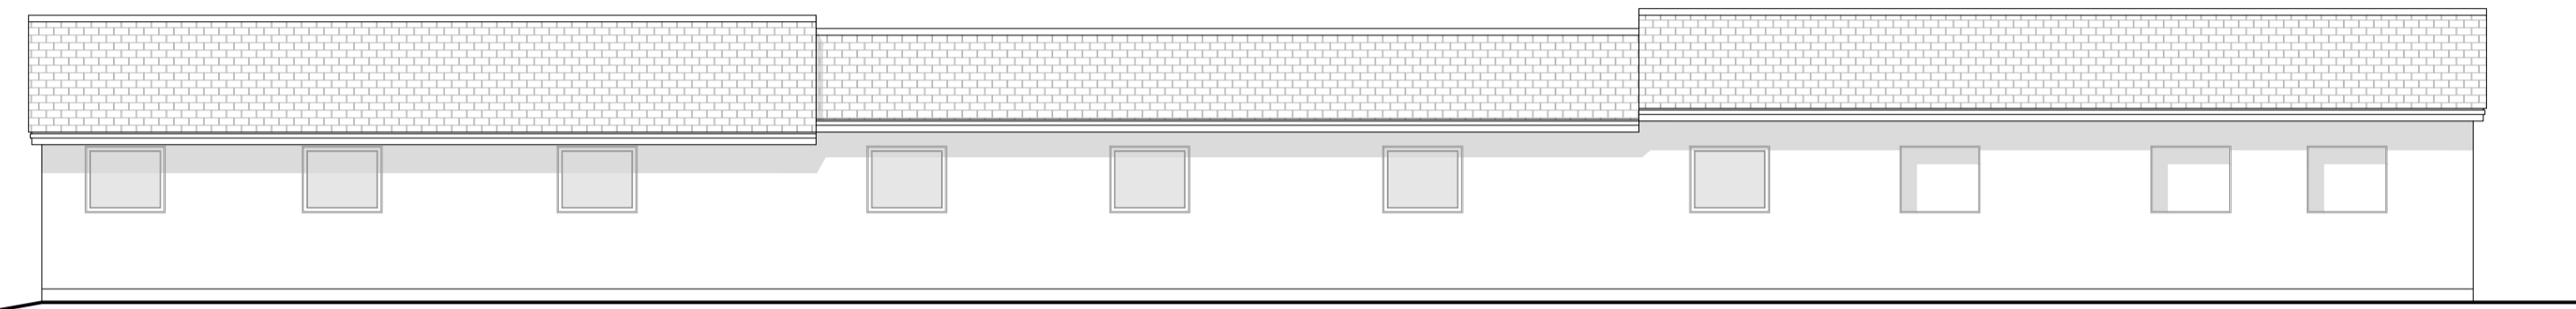


EAST 1:100 @ A1

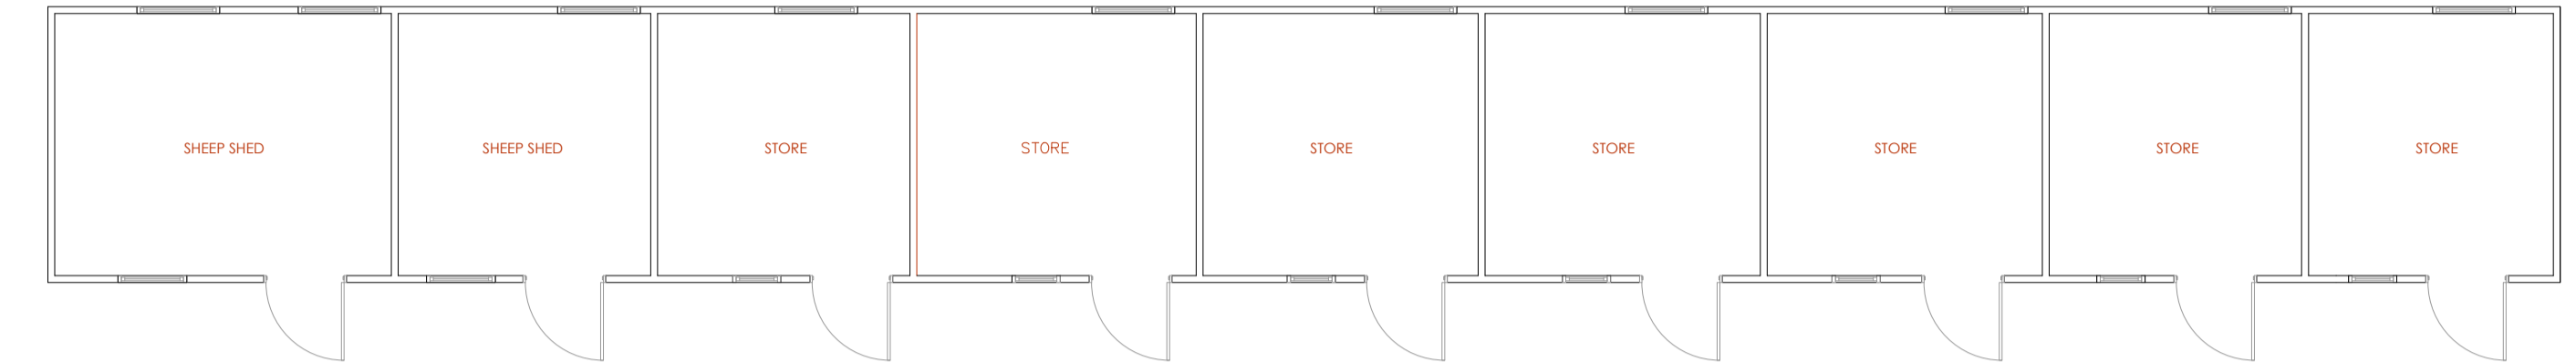


EXISTING FLOOR PLAN 1:100 @ A1


PROPOSED

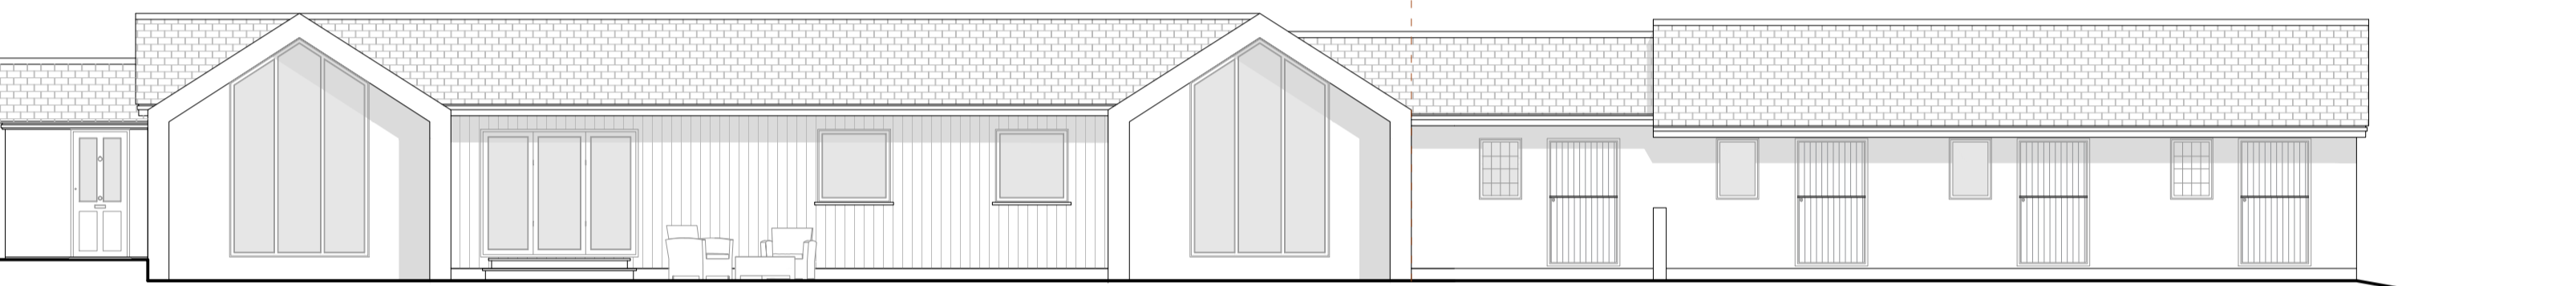


WEST 1:100 @ A1

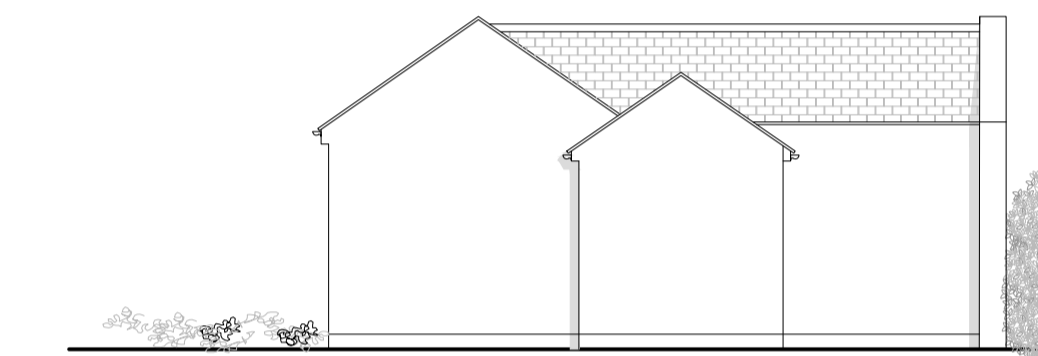

NORTH 1:100 @ A1

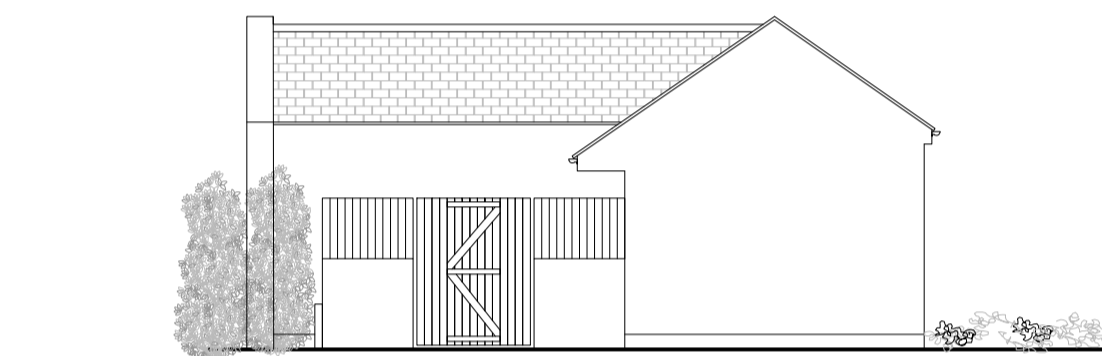

SOUTH 1:100 @ A1

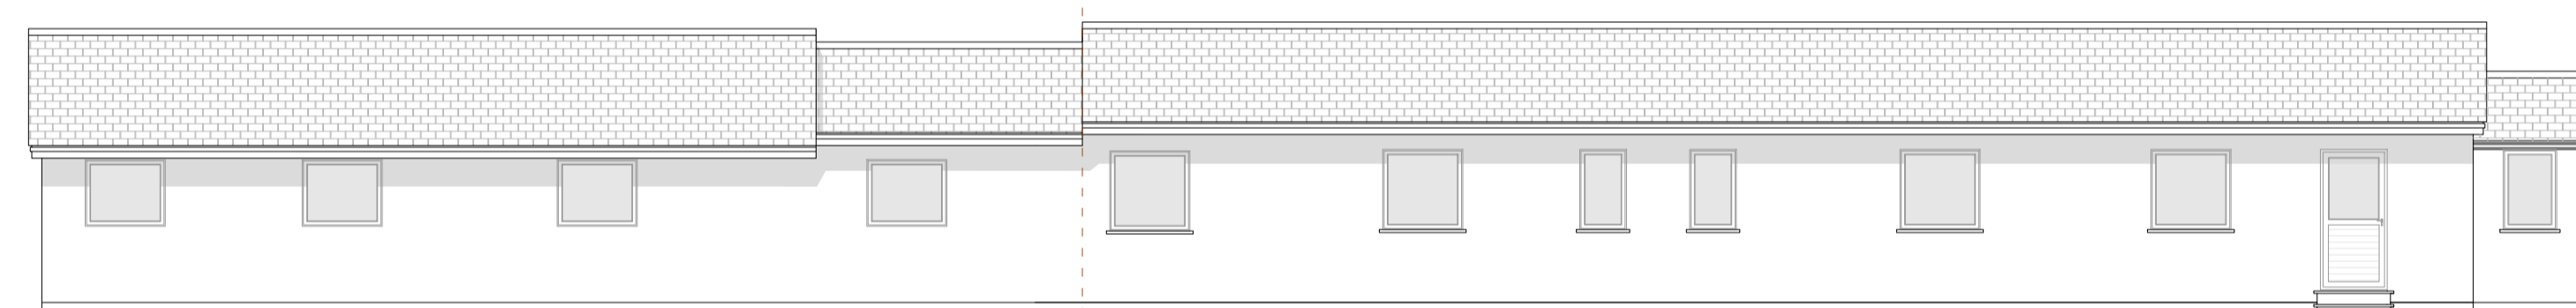


EAST 1:100 @ A1

NOTES

- Materials
 Roof - Natural slate
 Windows - Aluminum
 Walls - Painted render/cladding

Key

- Existing wall
- Proposed new wall or wall lining
- Walls to be removed

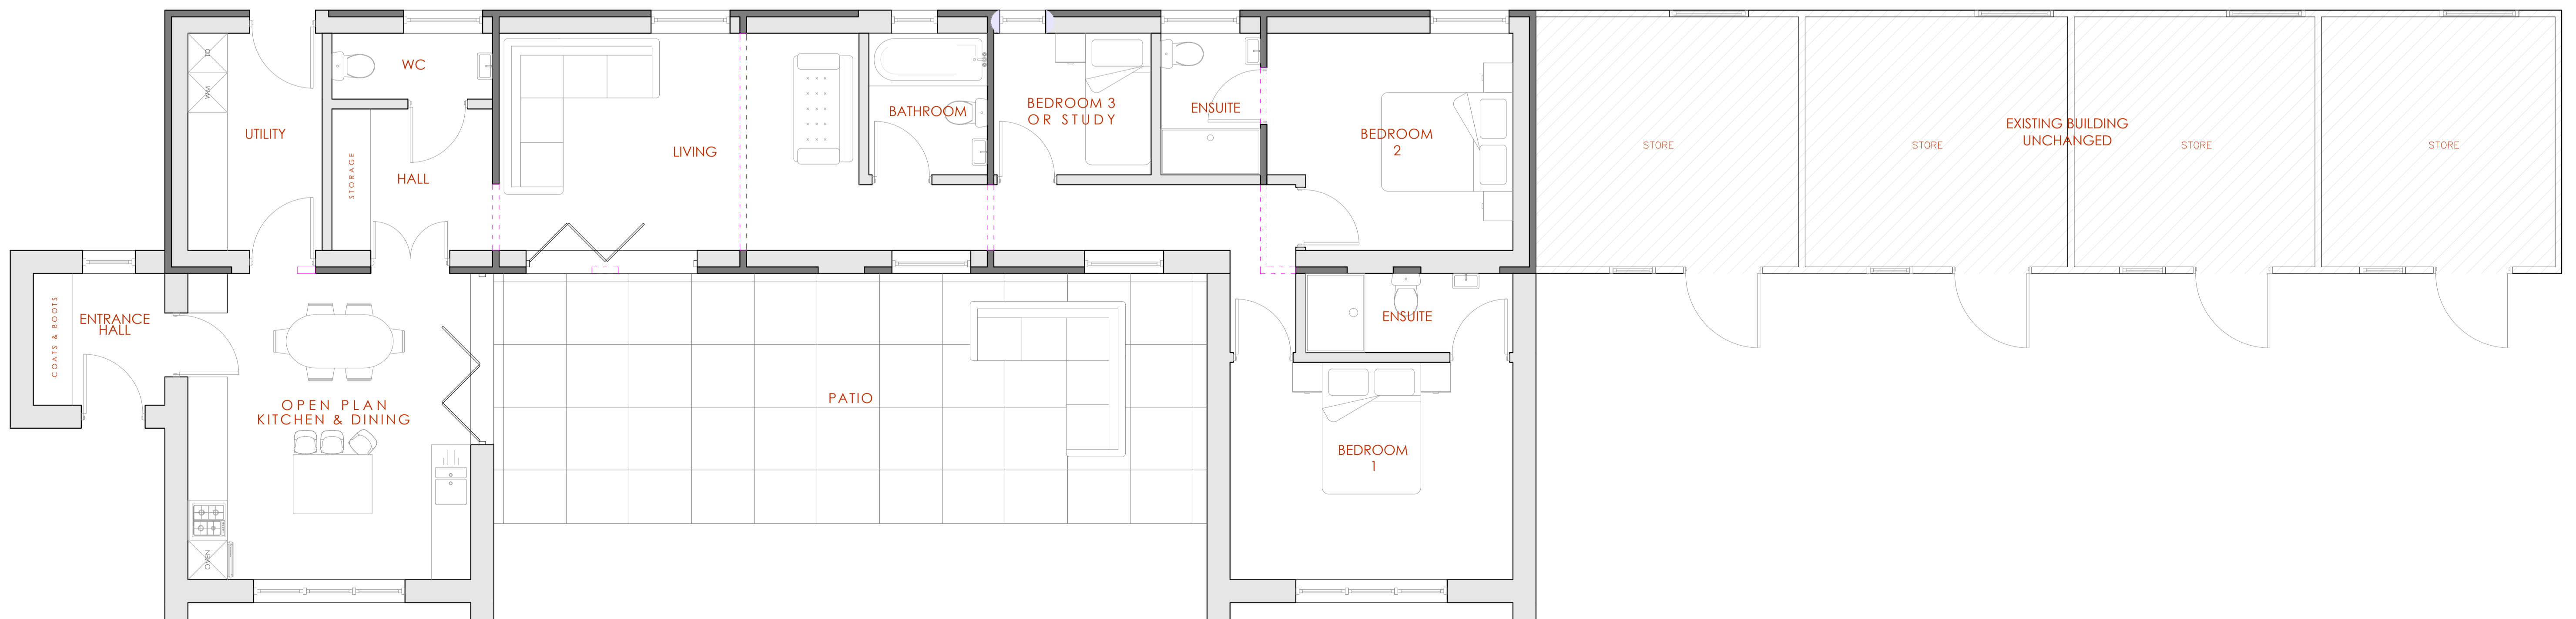

PROPOSED FLOOR PLAN 1:50 @ A1