
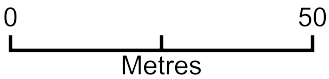


proposed new shed

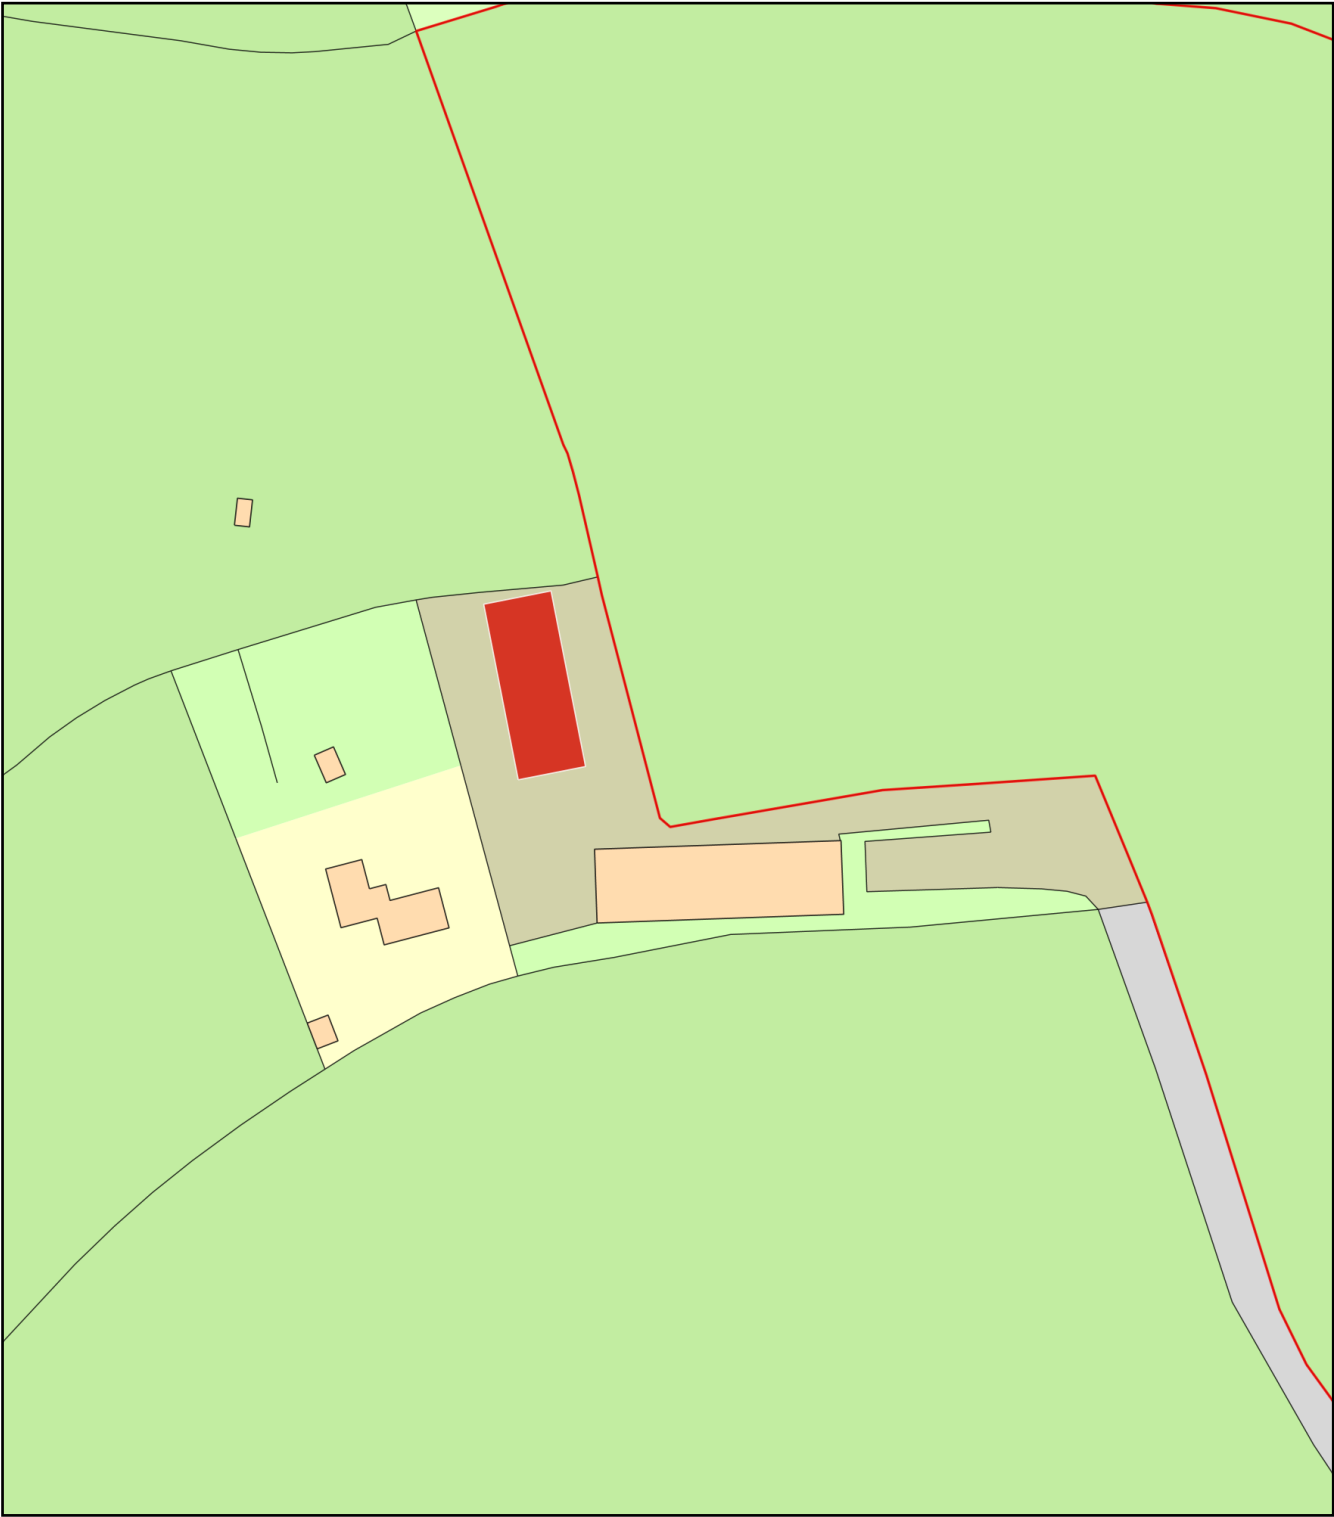

Plan Produced for: Mr Clive Mcdonald  
Date Produced: 23 Jun 2021  
Plan Reference Number: TQRQM21174214145010  
Scale: 1:1250 @ A4