





Side (SW) Elevation
Existing

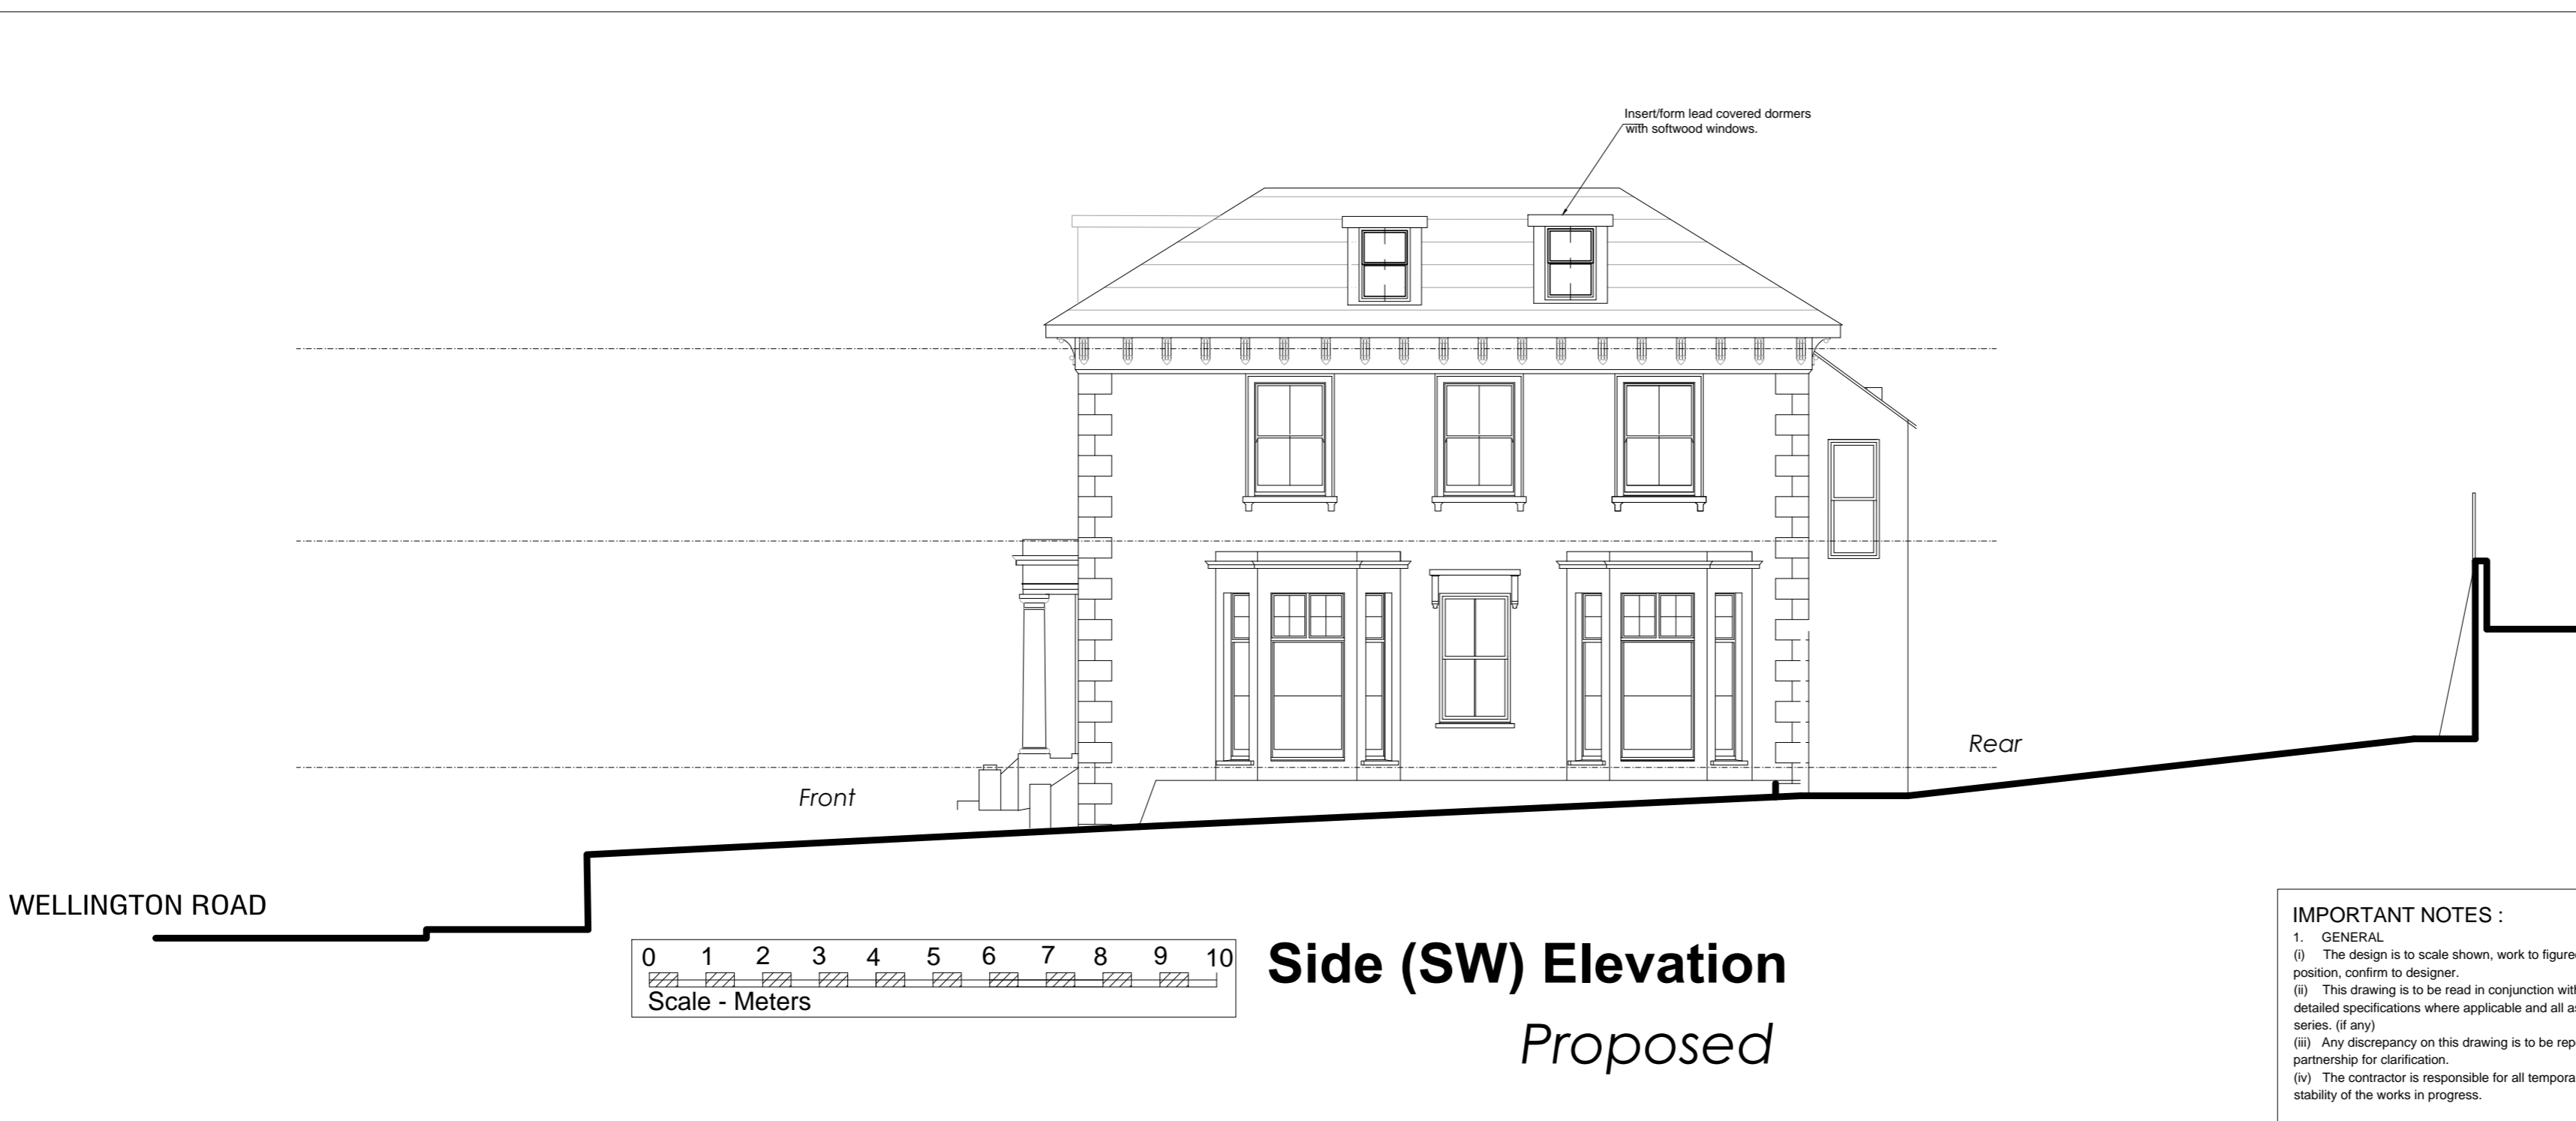

Side (SW) Elevation
Proposed

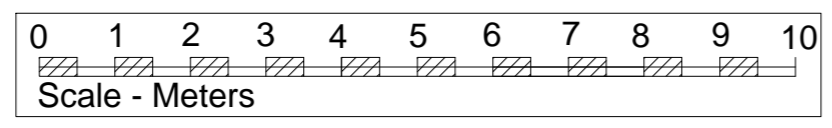

IMPORTANT NOTES :
 1. GENERAL
 (i) The design is to scale shown, work to figured dimensions and relative position, confirm to designer.
 (ii) This drawing is to be read in conjunction with all relevant drawings, detailed specifications where applicable and all associated drawings in this series, (if any).
 (iii) Any discrepancy on this drawing is to be reported immediately to the partnership for clarification.
 (iv) The contractor is responsible for all temporary works and for the stability of the works in progress.

Revision	Date	By	Rev. No.
Client			
Project 18a Wellington Road, Brighton			
Title Side Elevations			
CLIVE HAWKINS ARCHITECTS LTD			
DESIGN@CLIVEHAWKINSONLINE.COM Tel: 01273 245249			
Date	Scales	Project No.	Dwg. No.
June 21	1:100 @ A2	801	16
Rev. Date	Rev. No.		