




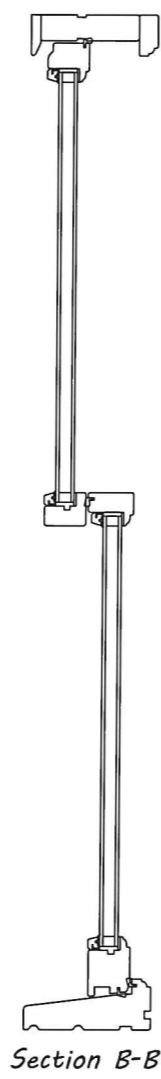


Section A-A

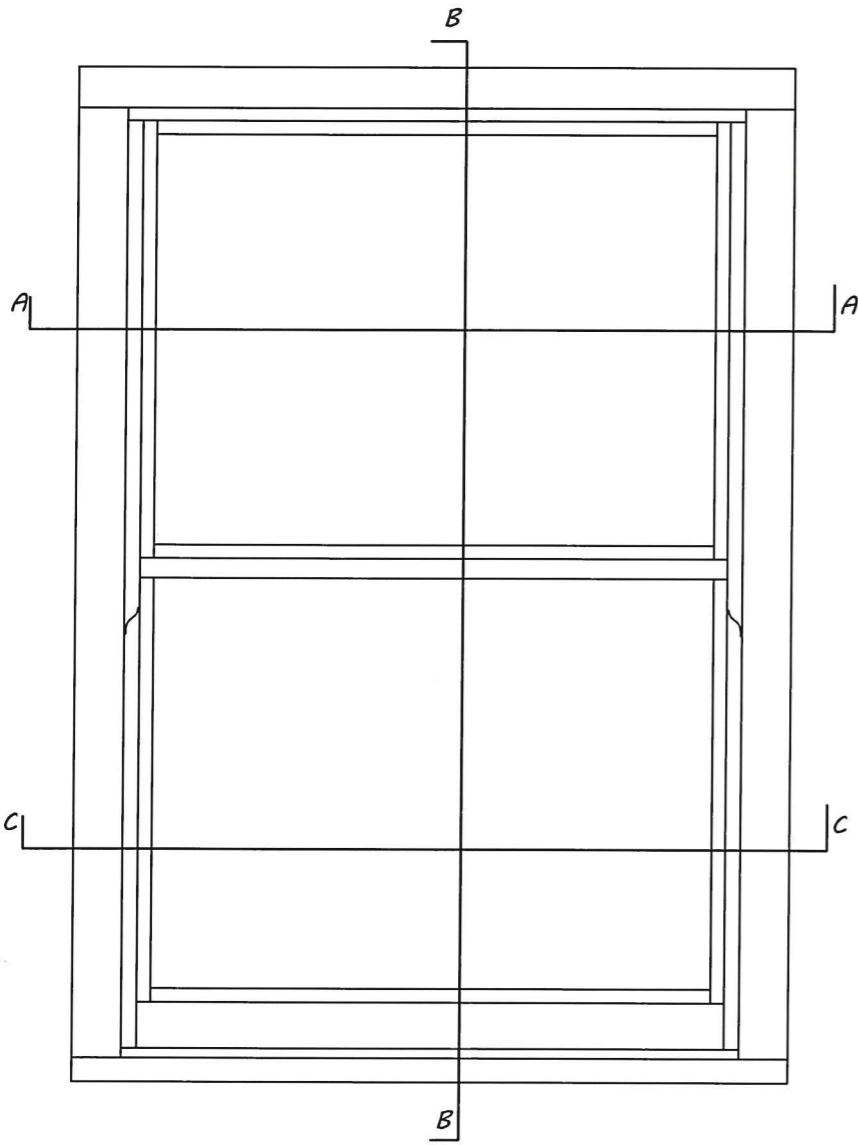


Section B-B

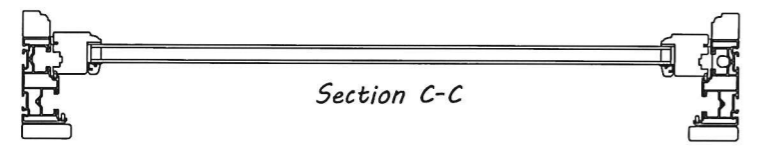


Section C-C

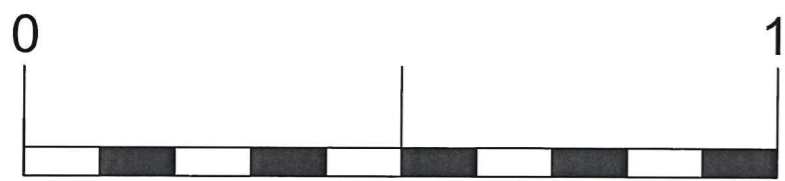


Meters

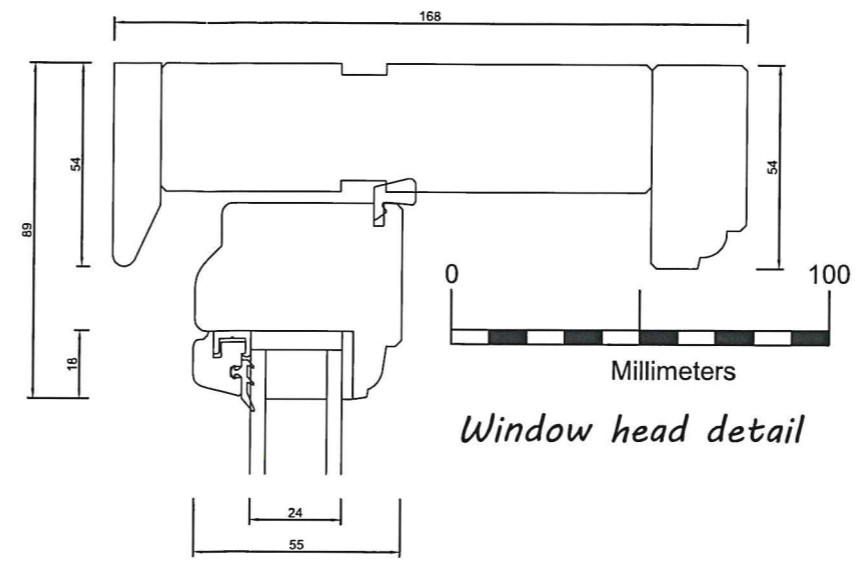


Window head detail

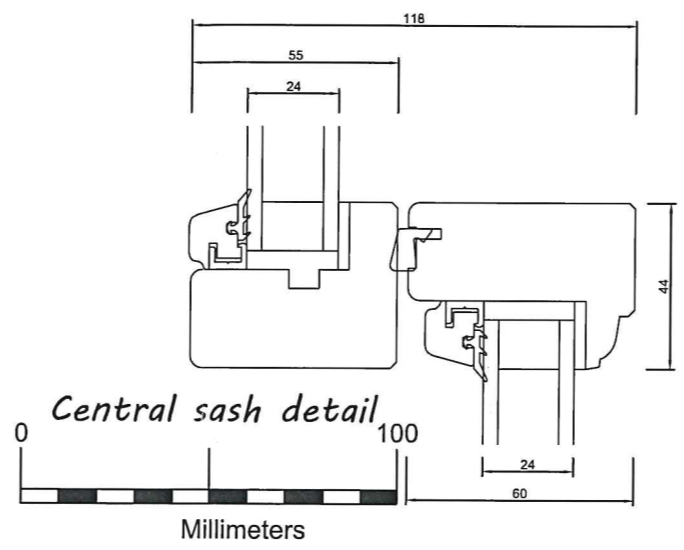

Central sash detail

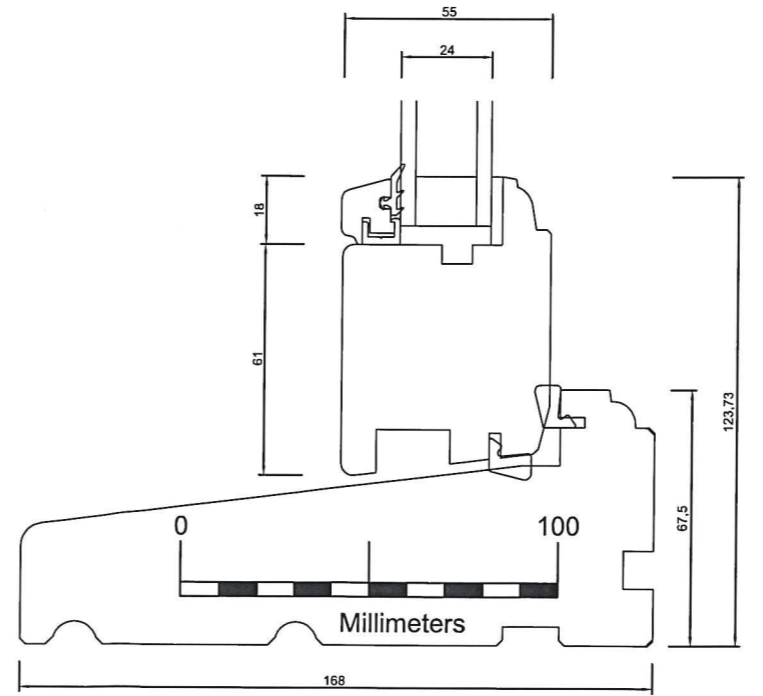

Bottom Rail and Cill detail

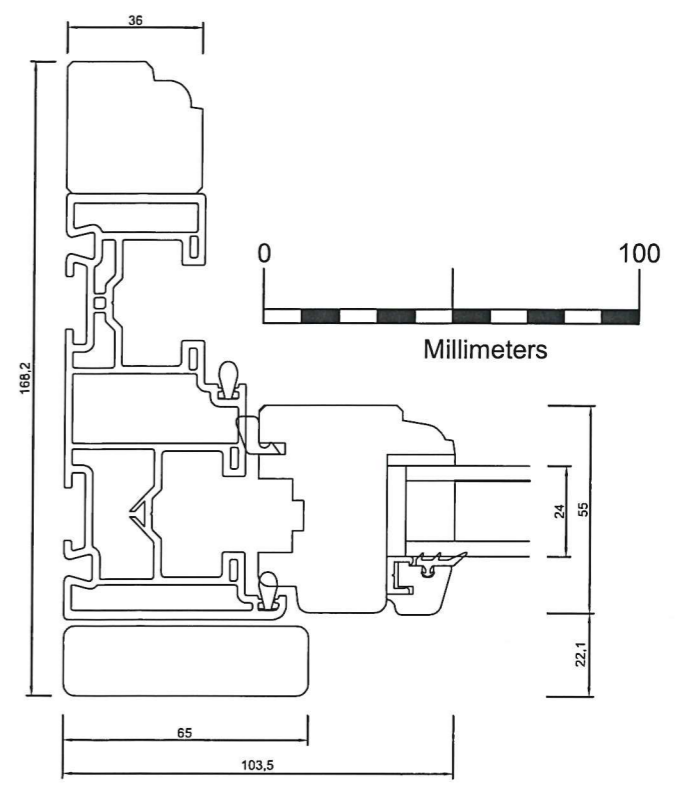

Window reveal detail

ISSUE	DESCRIPTION	DATE	INITIAL
A	Scale bar added	06/21	GG

PROJECT
**PROPOSED REPLACEMENT WINDOWS
 SAXON HOUSE,
 ALTON**

CLIENT
ABRI HOUSING ASSOCIATION

TITLE
WINDOW DETAILS AS PROPOSED



SUITE 1, FESTIVAL HALL HEATH ROAD, PETERSFIELD HAMPSHIRE GU31 4DZ TEL 01730 266722 FAX 01730 265805 EMAIL post@boultermossman.co.uk	PROJECT NO 5193	DRAWING NO. 09	REVISION A
	DRAWN EV / GG	DATE Apr 21	SCALE as shown AT A3

PLEASE DO NOT SCALE FROM DRAWING
 (EXCEPT FOR PLANNING APPROVAL).
 ALL DIMENSIONS TO BE CHECKED ON SITE

1:200