


- DRAINAGE STORM NEW
- DRAINAGE STORM EXISTING
- DRAINAGE STORM EXISTING REMOVED
- DRAINAGE FOUL NEW
- DRAINAGE FOUL EXISTING
- DRAINAGE FOUL EXISTING REMOVED
- DRAINAGE COMBINED NEW
- DRAINAGE COMBINED EXISTING
- DRAINAGE COMBINED EXISTING REMOVED


EXTERNAL FINISHES SCHEDULE	
1	Walls – Rendered to match existing
2	Roof – Tiles to match existing
3	Windows – Grey aluminium/timber composite to match existing
4	Doors – Grey aluminium/timber composite
5	Rooflights – Grey uPVC/Powdercoated Aluminium
6	RWP/ Gutters / Fascia - Black uPVC downpipes, guttering and fascia to match existing
7	Brickwork to front boundary walls to match existing
8	Capping stone and railing to boundary walls
9	
10	
11	
12	
13	
14	
15	

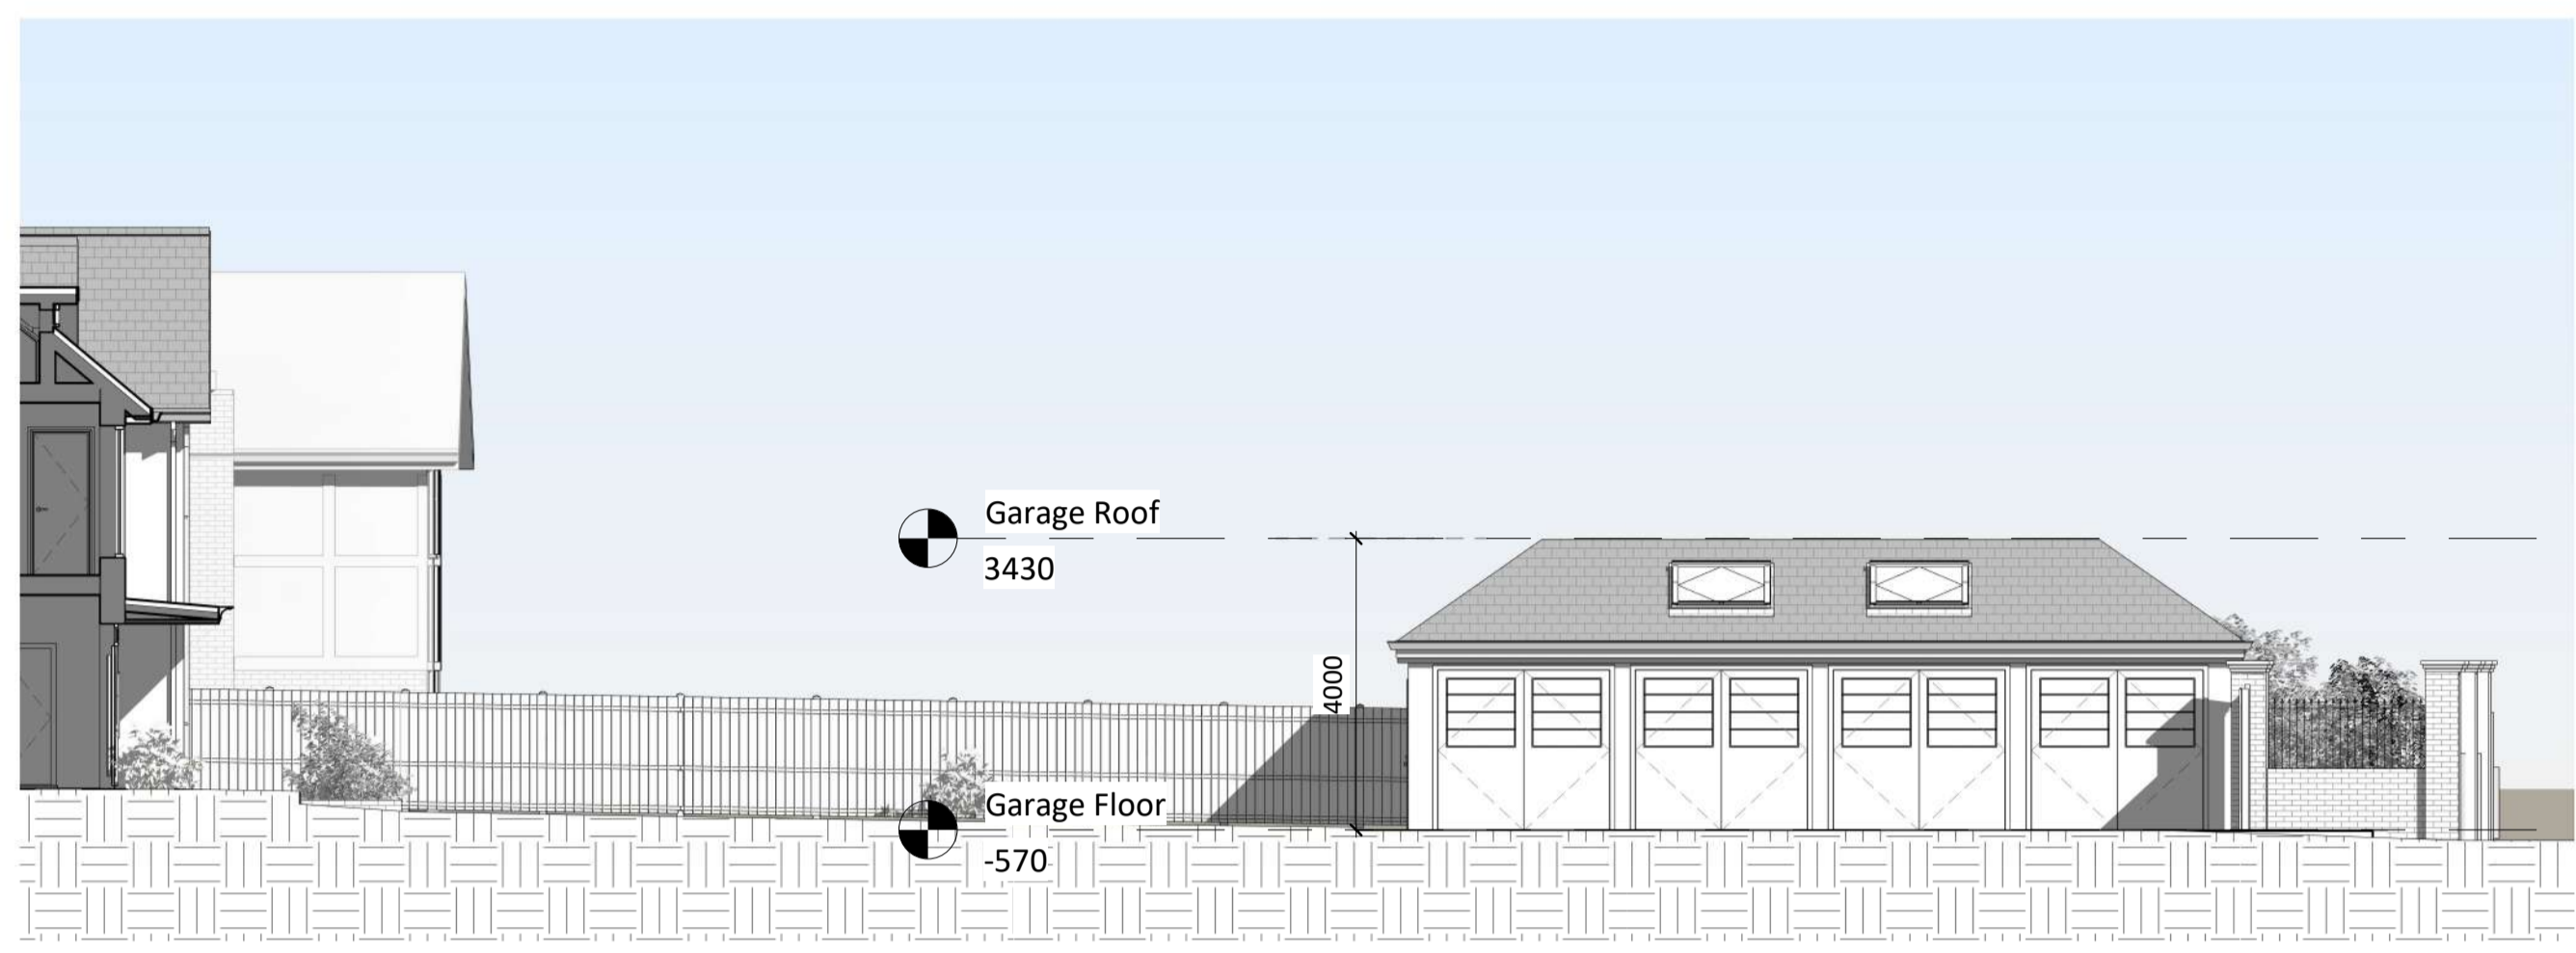

**1 Proposed Front View - Garage**  
1 : 100




**6 Garage 3D View**

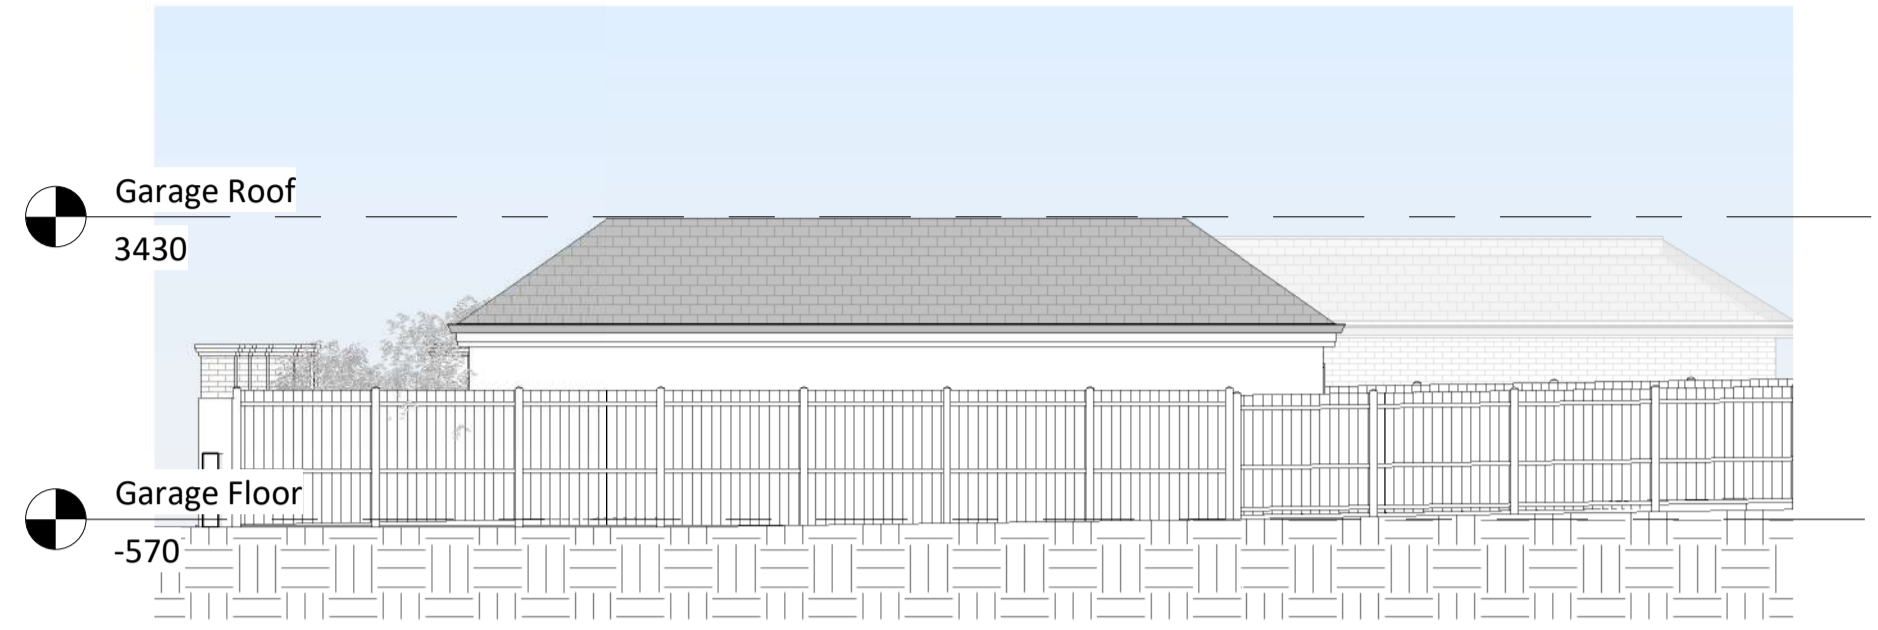

**2 Proposed Rear View - Garage**  
1 : 100



**3 Proposed Right Side Elevation - Garage**  
1 : 100

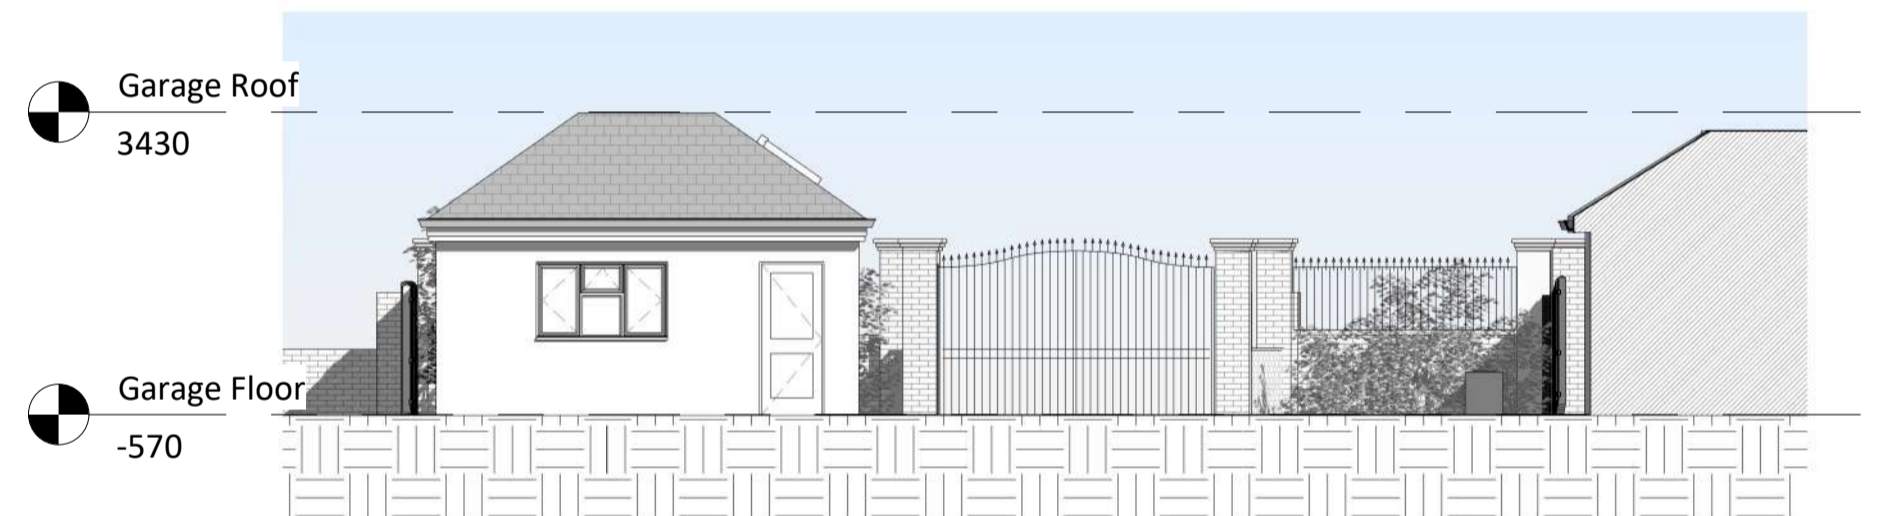

**4 Proposed Left Side Elevation - Garage**  
1 : 100



**5 Proposed Garage Section**  
1 : 100



Amendments :

Rev	Date	Description

Project :

26 Birchwood Rd,  
Dartford,  
Kent. DA2 7HE

Title :  
Planning Drawings  
Proposed Garage Elevations, Sections & 3D View

Bluelime Retail Ltd /  
Bluelime Home Design LLP.  
Design, Project  
Management, Build

Thames Innovation Center,  
Veridion Way, Veridion  
Park, Erith, Kent DA18 4AL

**blue lime®**

Tel: 01322 521026

Proposed ground floor rear extension and internal alterations, detached garage & raised front boundary walls.

Drawn by: M.J.G Scale: 1 : 100 © A1 Date: 08/06/2021

Drawing number: BL/DRG/2160/ 07 Rev:

Do not scale from this drawing. Dimensions to be checked on site.