


COPYRIGHT IS RESERVED BY EXPRESS PLANS AND THE DRAWING IS ISSUED ON THE CONDITION THAT IS NOT COPIED, REPRODUCED, RETAINED OR DISCLOSED BY ANY UNAUTHORISED PERSON, WHOLLY OR IN PART, WITHOUT THE CONSENT IN WRITING OF EXPRESS PLANS.

- A. DO NOT SCALE FROM THIS DRAWING. USE FIGURED DIMENSIONS ONLY
- B. ALL DIMENSIONS ARE IN MILLIMETERS UNLESS STATED OTHERWISE
- C. THE CONTRACTOR IS TO CHECK DRAWINGS AND TO VERIFY ALL DIMENSIONS ONSITE BEFORE COMMENCING ANY WORK OR MAKING ANY SHOP DRAWINGS.
- D. ANY DISCREPANCIES ARE TO BE NOTIFIED TO EXPRESS PLANS IMMEDIATELY.
- E. THE DRAWING IS THE PROPERTY OF EXPRESS PLANS.
- F. ALL WORK IS TO BE CARRIED OUT IN ACCORDANCE WITH THE CURRENT BUILDING REGULATIONS.

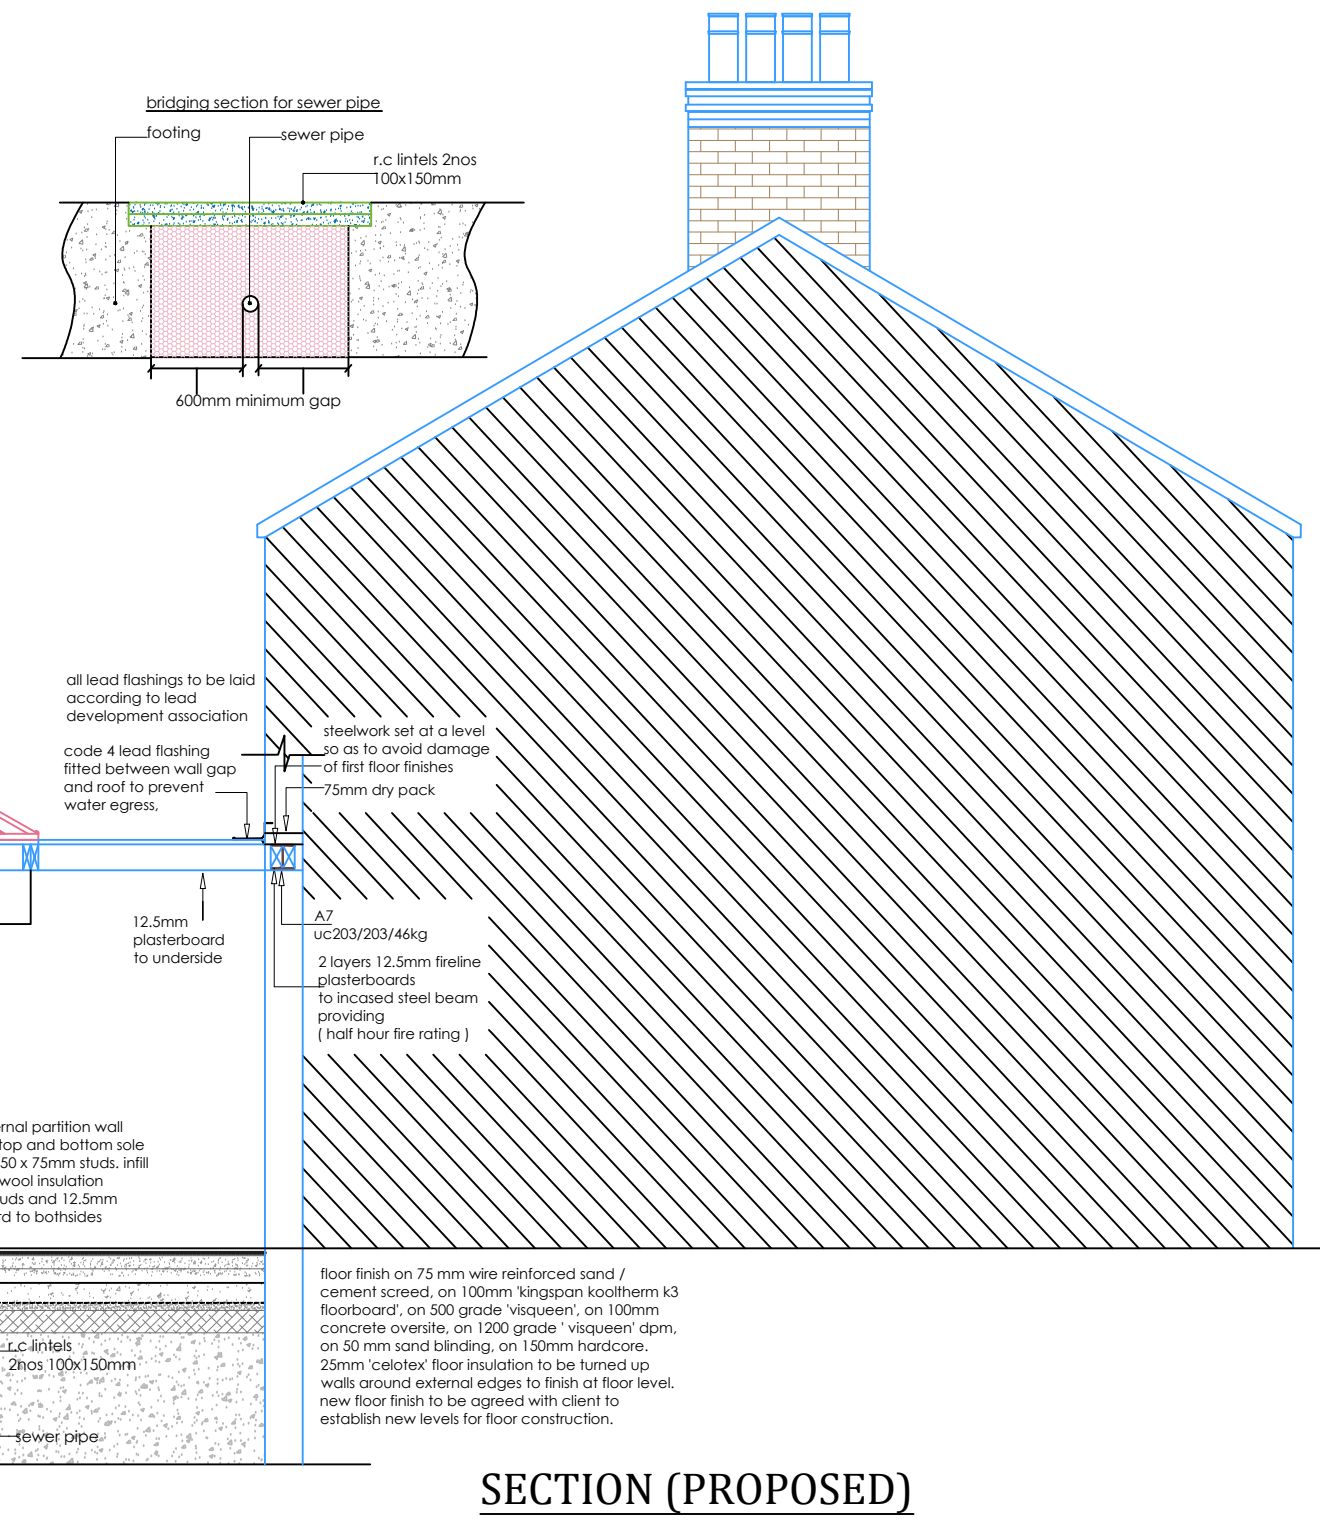

SECTION (PROPOSED)

Scale 1:50



Issue	Notes	Drawn	Date
Express Plans			
Suite 12, 29 Belmont Road, Uxbridge, UB8 1QS Tel: 07375 455206 Email: info@expressplans.co.uk			
Client Mr&Mrs. Patel 68 Ames Road Swanscombe DA10 0JD			
Drawing Title PROPOSED SECTION AA			
Scale 1:50	Date 02/06/21	Checked AZ	Drawn By AZ
Drawing Number D08			Revision