


- A. DO NOT SCALE FROM THIS DRAWING. USE FIGURED DIMENSIONS ONLY
- B. ALL DIMENSIONS ARE IN MILLIMETERS UNLESS STATED OTHERWISE
- C. THE CONTRACTOR IS TO CHECK DRAWINGS AND TO VERIFY ALL DIMENSIONS ON SITE BEFORE COMMENCING ANY WORK OR MAKING ANY SHOP DRAWINGS.
- D. ANY DISCREPANCIES ARE TO BE NOTIFIED TO EXPRESS PLANS IMMEDIATELY.
- E. THE DRAWING IS THE PROPERTY OF EXPRESS PLANS.
- F. ALL WORK IS TO BE CARRIED OUT IN ACCORDANCE WITH THE CURRENT BUILDING REGULATIONS.

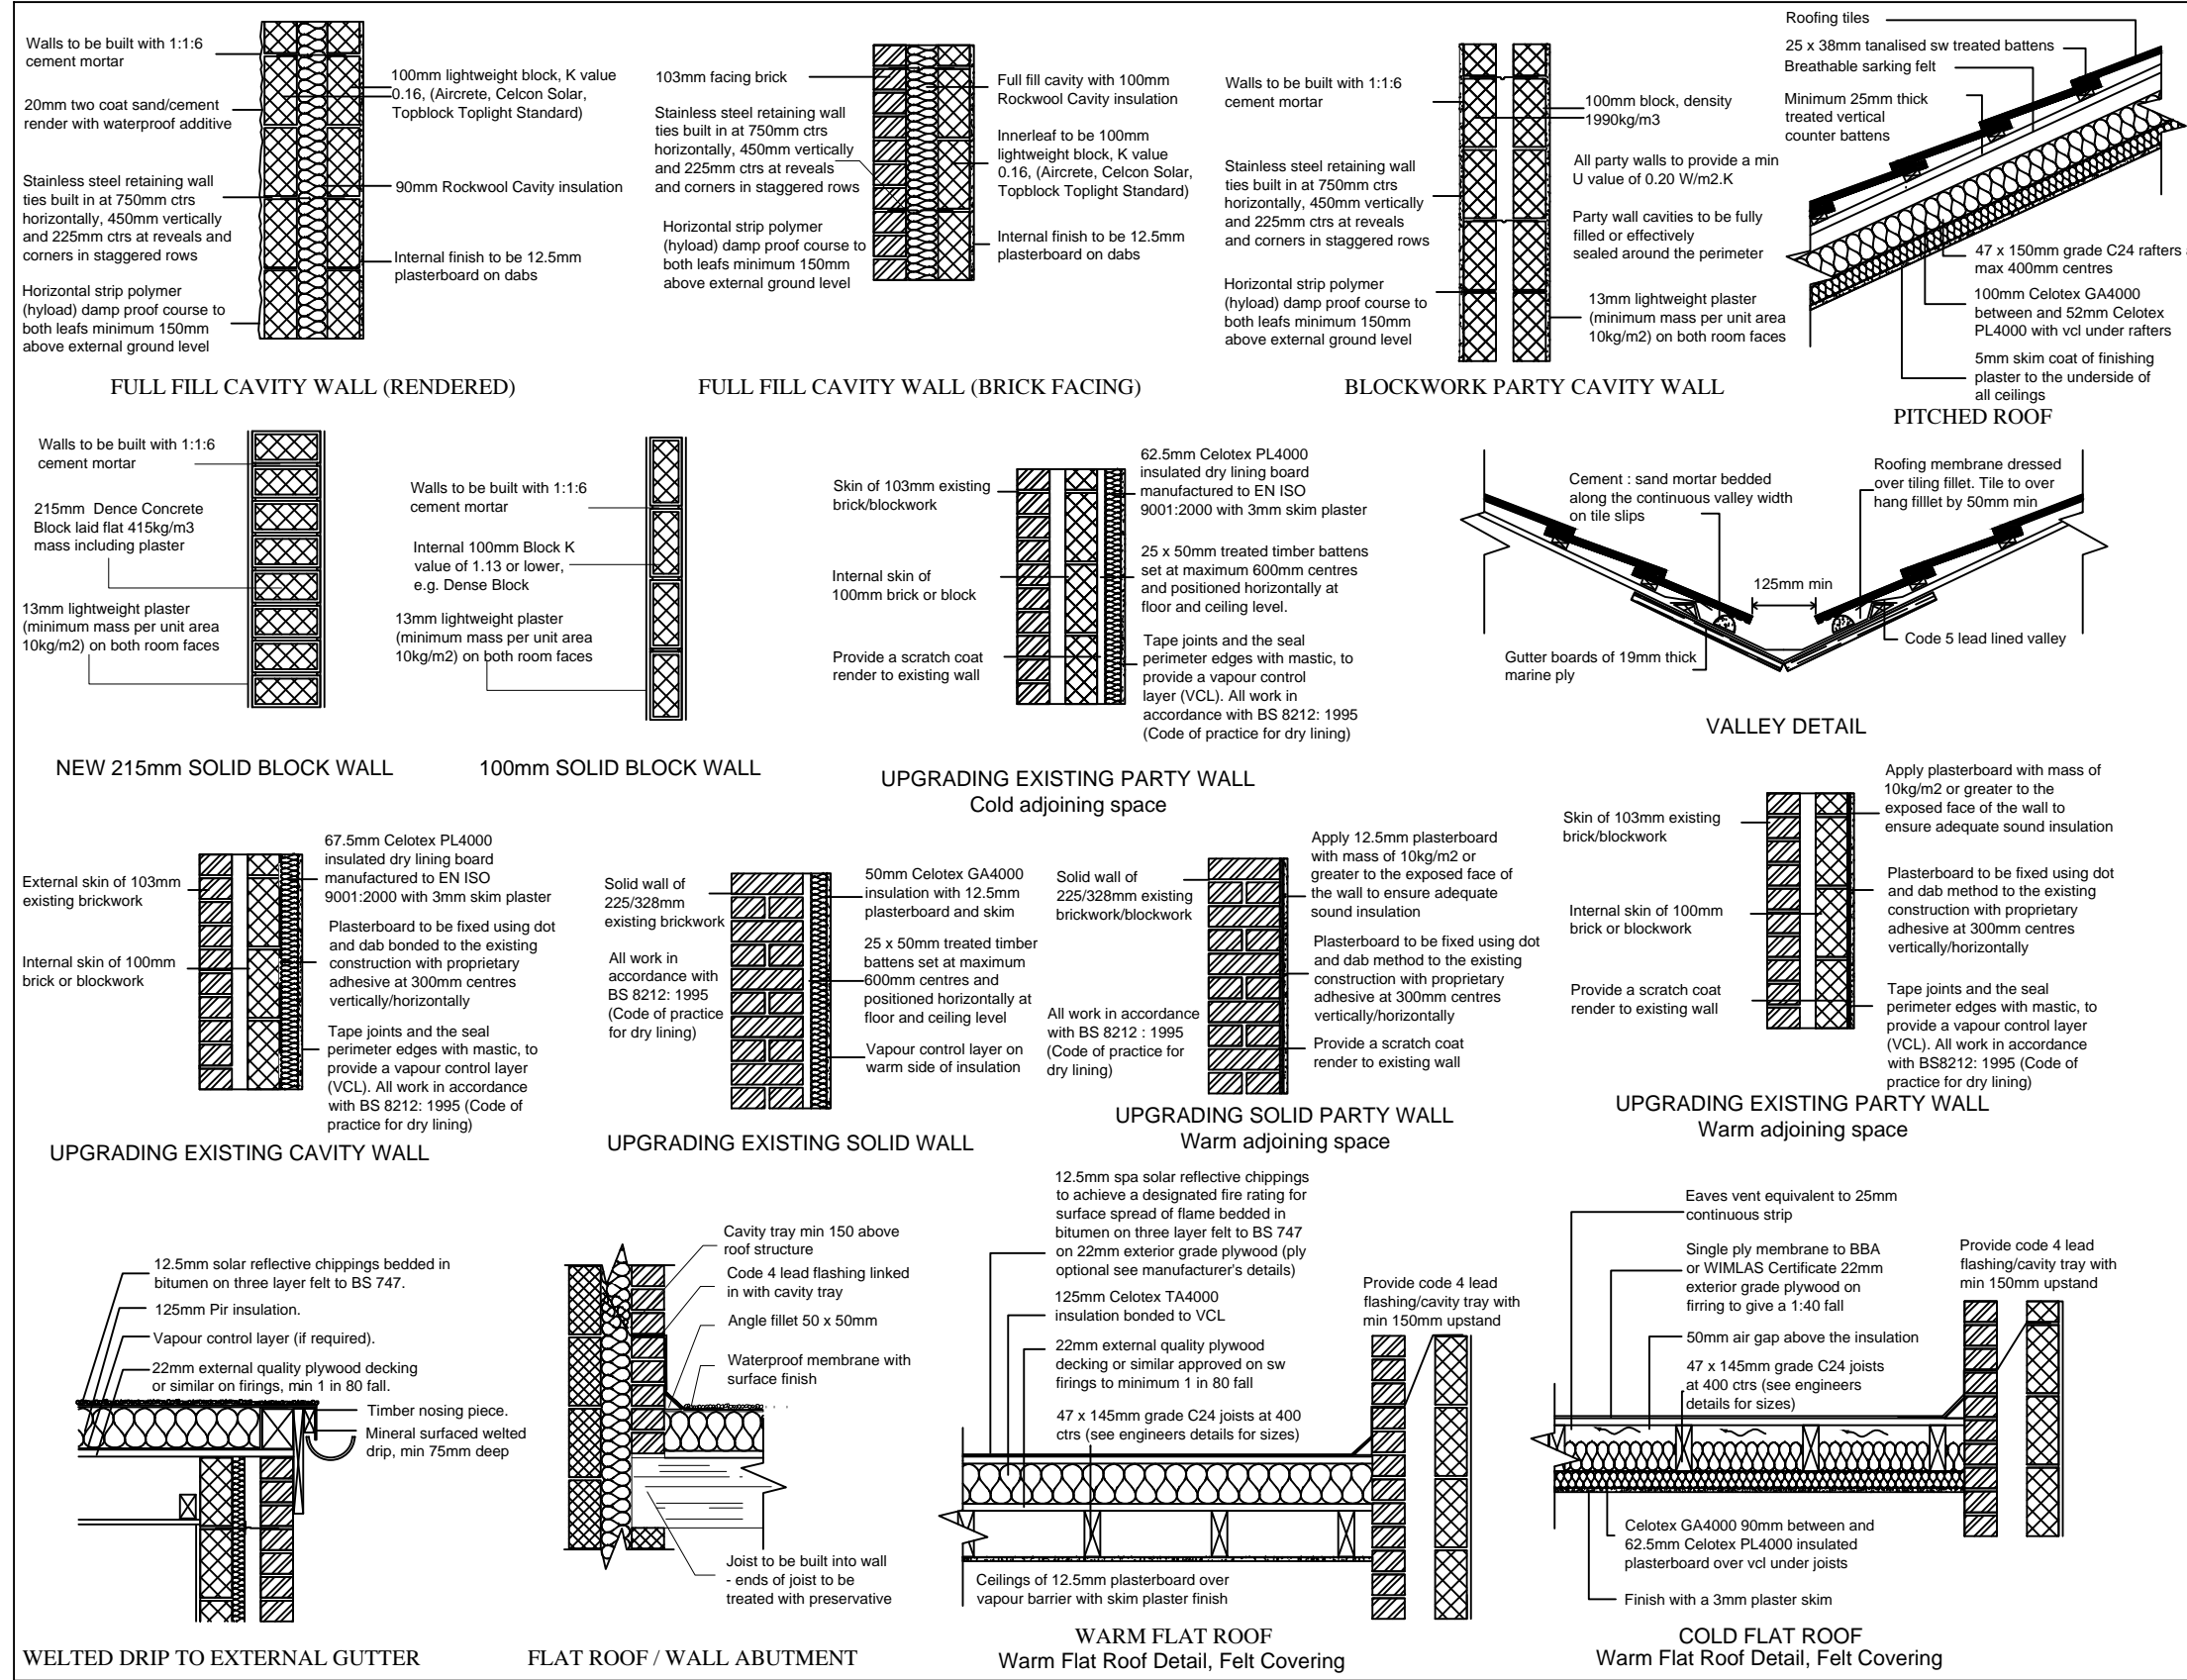

PICK THE DETAILS AS PER SITE REQUIREMENTS

Issue	Notes	Drawn	Date
<p><b>Express Plans</b></p> <p>Suite 12, 29 Belmont Road, Uxbrdge, UB8 1QS                      Tel: 07375 455206 Email: info@expressplans.co.uk</p> <p>Client  <b>Mr&amp;Mrs. Patel</b>                      68 Ames Road                      Swanscombe                      DA10 0JD</p> <p>Drawing Title  <b>B.R DETAILS</b></p>			
Scale	Date	Checked	Drawn By
NTS	02/06/21	AZ	AZ
Drawing Number			Revision
D12			