
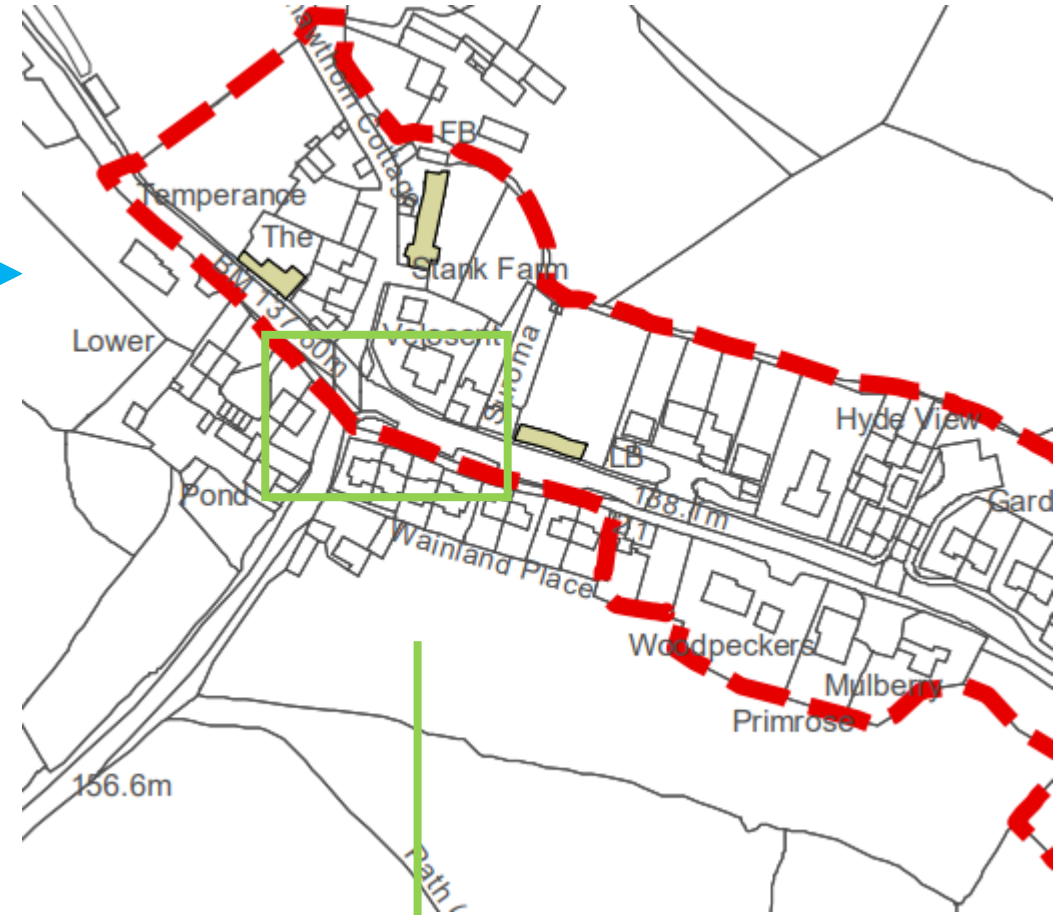


FOREST OF DEAN DISTRICT COUNCIL

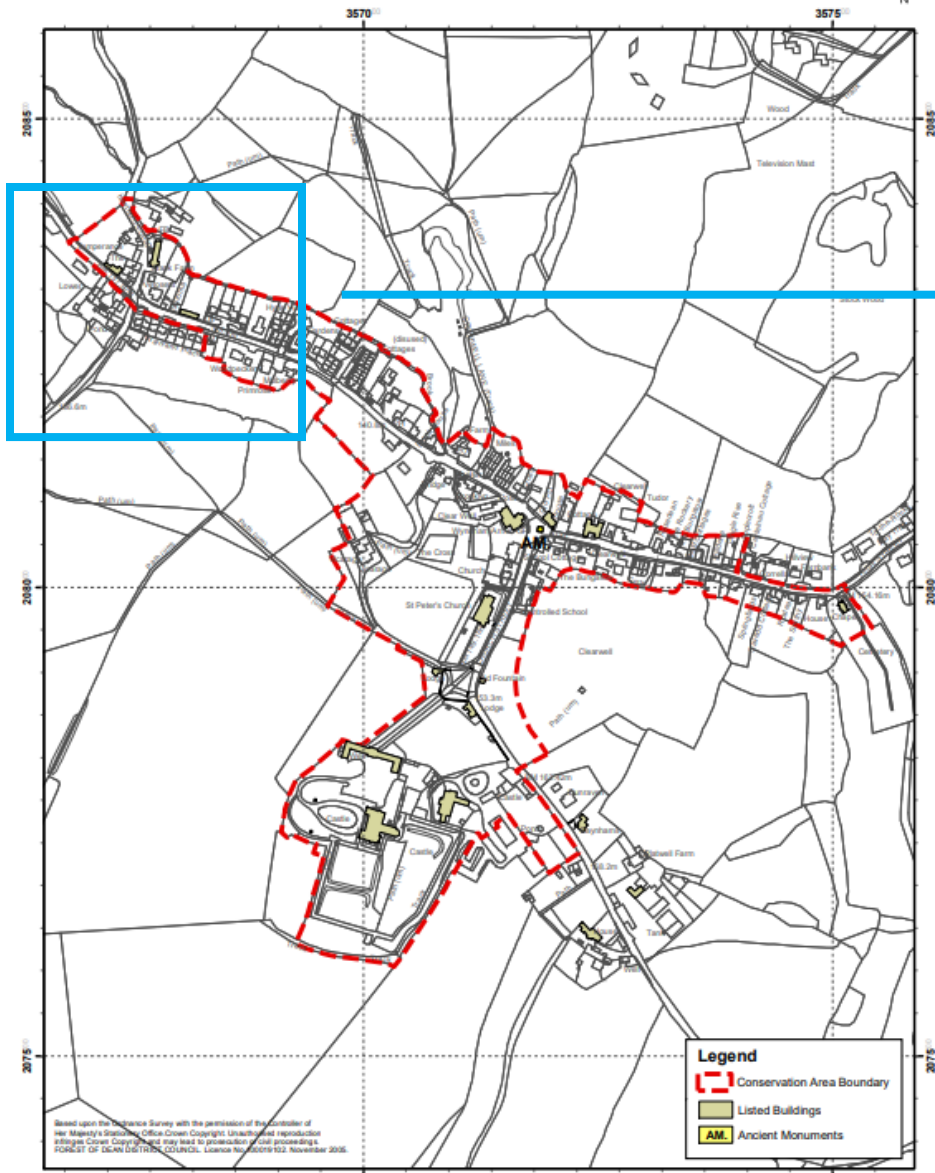


CONSERVATION AREA - CLEARWELL

7/27

Scale 1:5,000

Date Designated 10.09.81.

P. WILLIAMS, Head of Planning Services, Council Offices, Coleford, Glos.

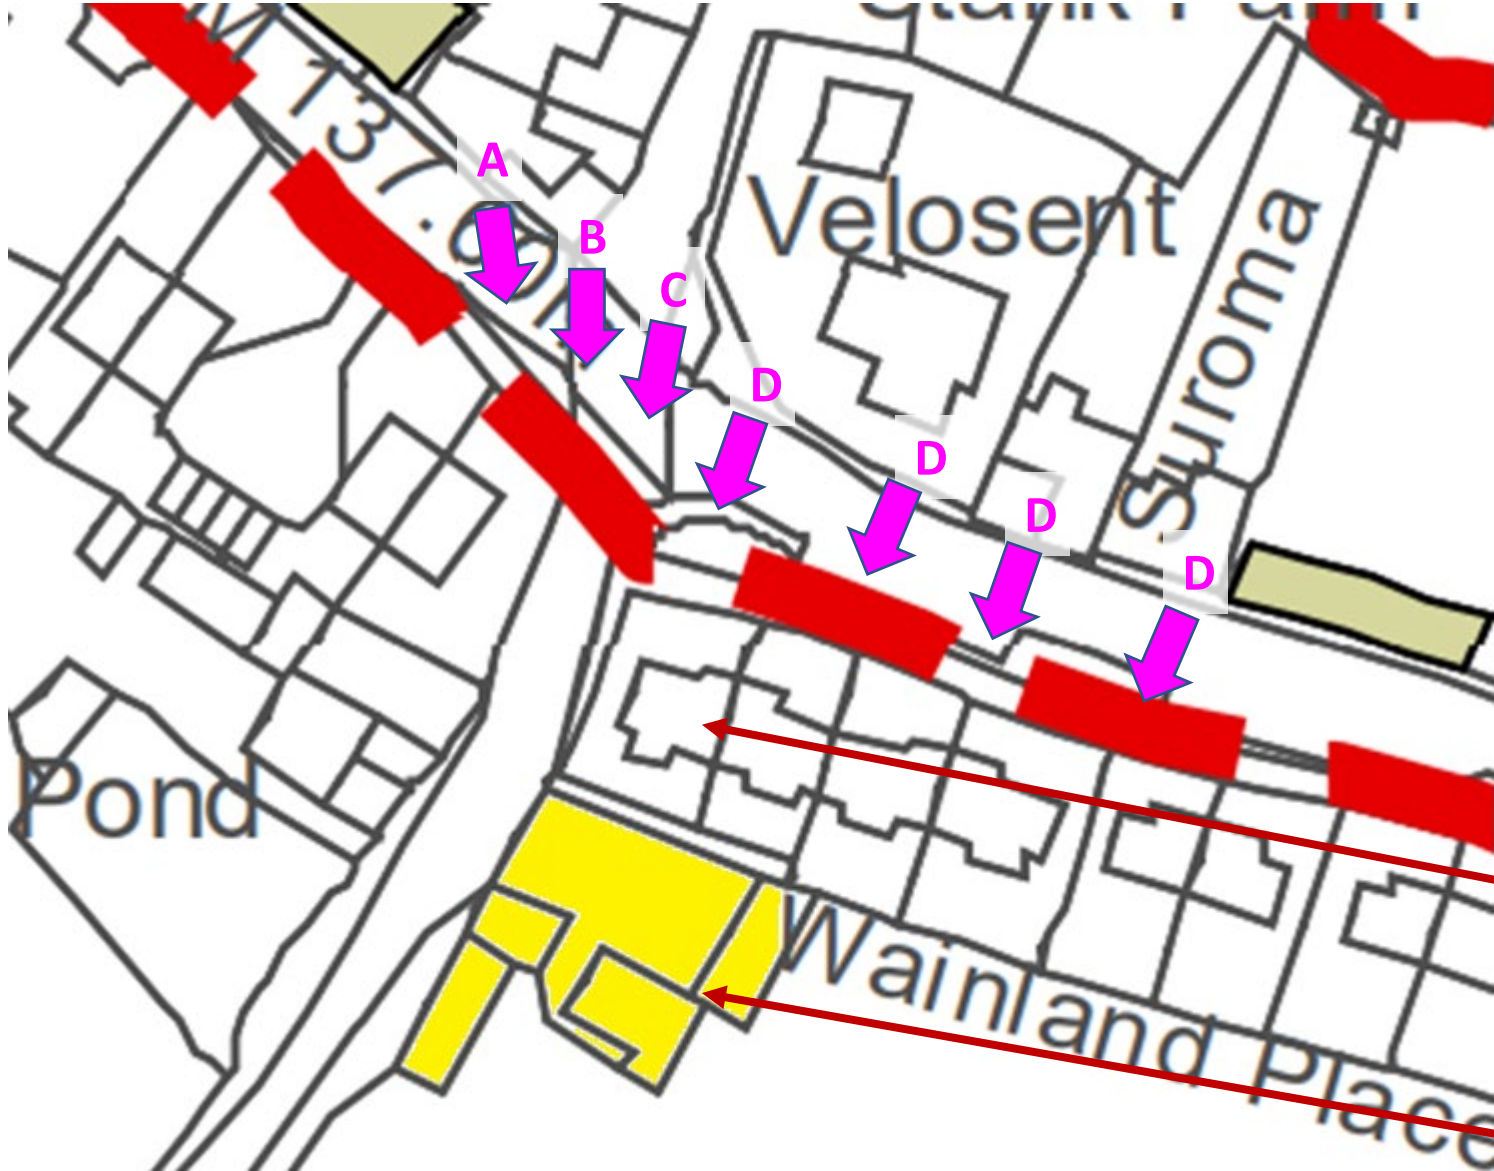

ROW OF RED BRICK SEMI-DETACHED DWELLINGS, BUILT IN 50'S, LIE BETWEEN THE CONSERVATION AREA AND THE SITE.

LOCATION IS OUTSIDE OF CONSERVATION AREA.

EXISTING

A

PROPOSED



EXISTING

B

PROPOSED



EXISTING

C

PROPOSED



EXISTING







D

PROPOSED



FOR REF: PROPOSED LOCATION PLAN (DOC 781746)

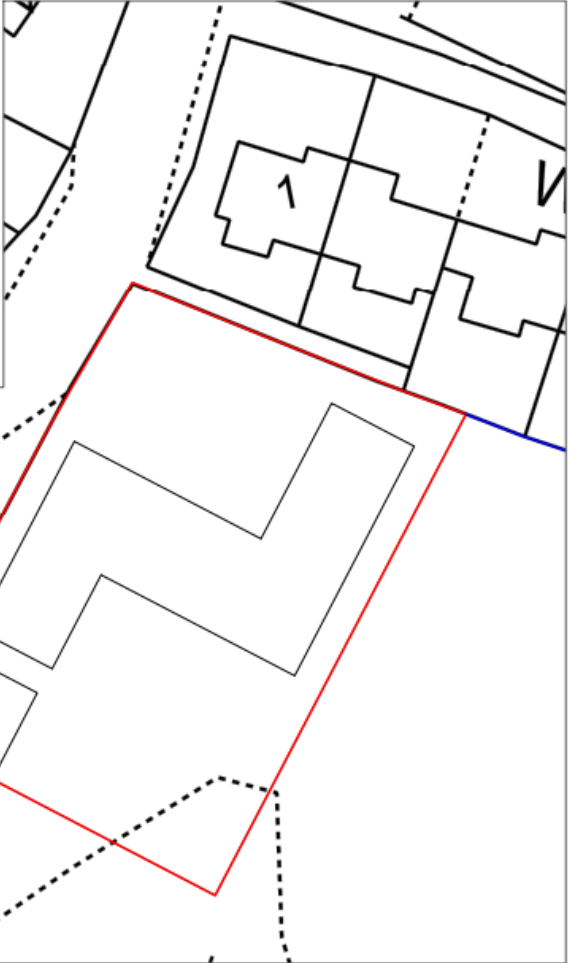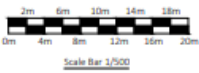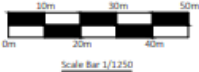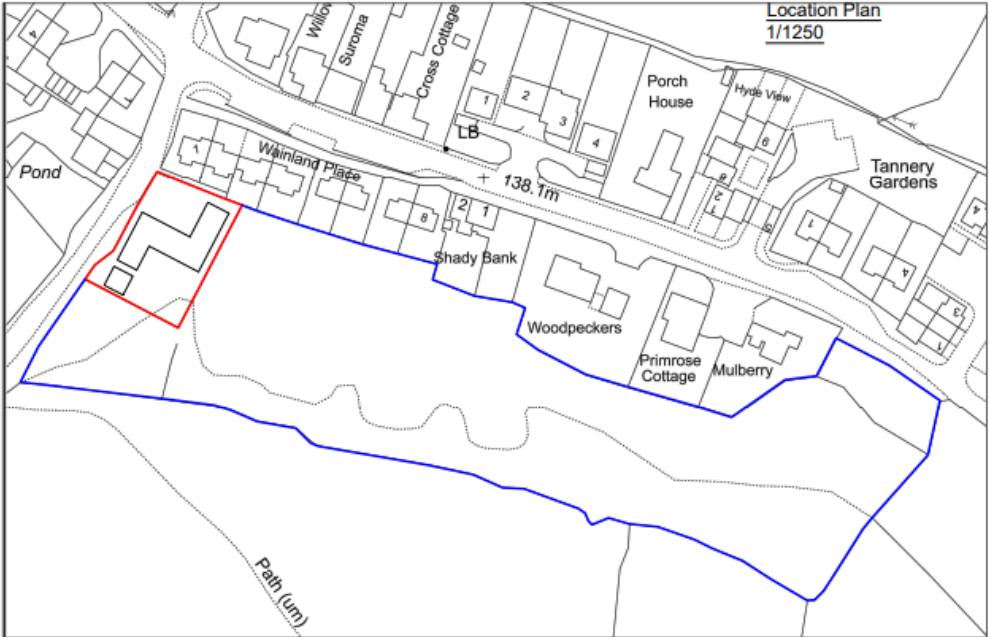

Site Plan
1/500

Drawing No.: MMR-2021-01	Client: Mr S. Matthews	 MyDesign Consultancy C/O Fork House, The Lork, Ayrford, GL6 7AL Nick Cooper 01594 540205 nick@mydesign-consultancy.co.uk	Notes: © Drawings are copyright of MyDesign Consultancy. Do not scale from these drawings. Drawings are subject to planning and building regulations approval. All structural works are subject to and supervised by the calculations and design of a structural engineer. Any discrepancies must be brought to the attention of MyDesign Consultancy for rectifying.
Drawing Date: January 2021	Site Address: Margery Lane Buildings, Margery Lane, Cleanwell, Glos.		
Drawing Scale: 1/1250 @ A3			
1/500 @ A3			