
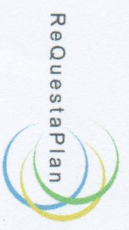
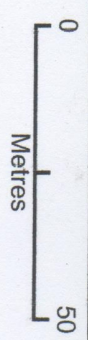


Oakfield House, Hexhamshire

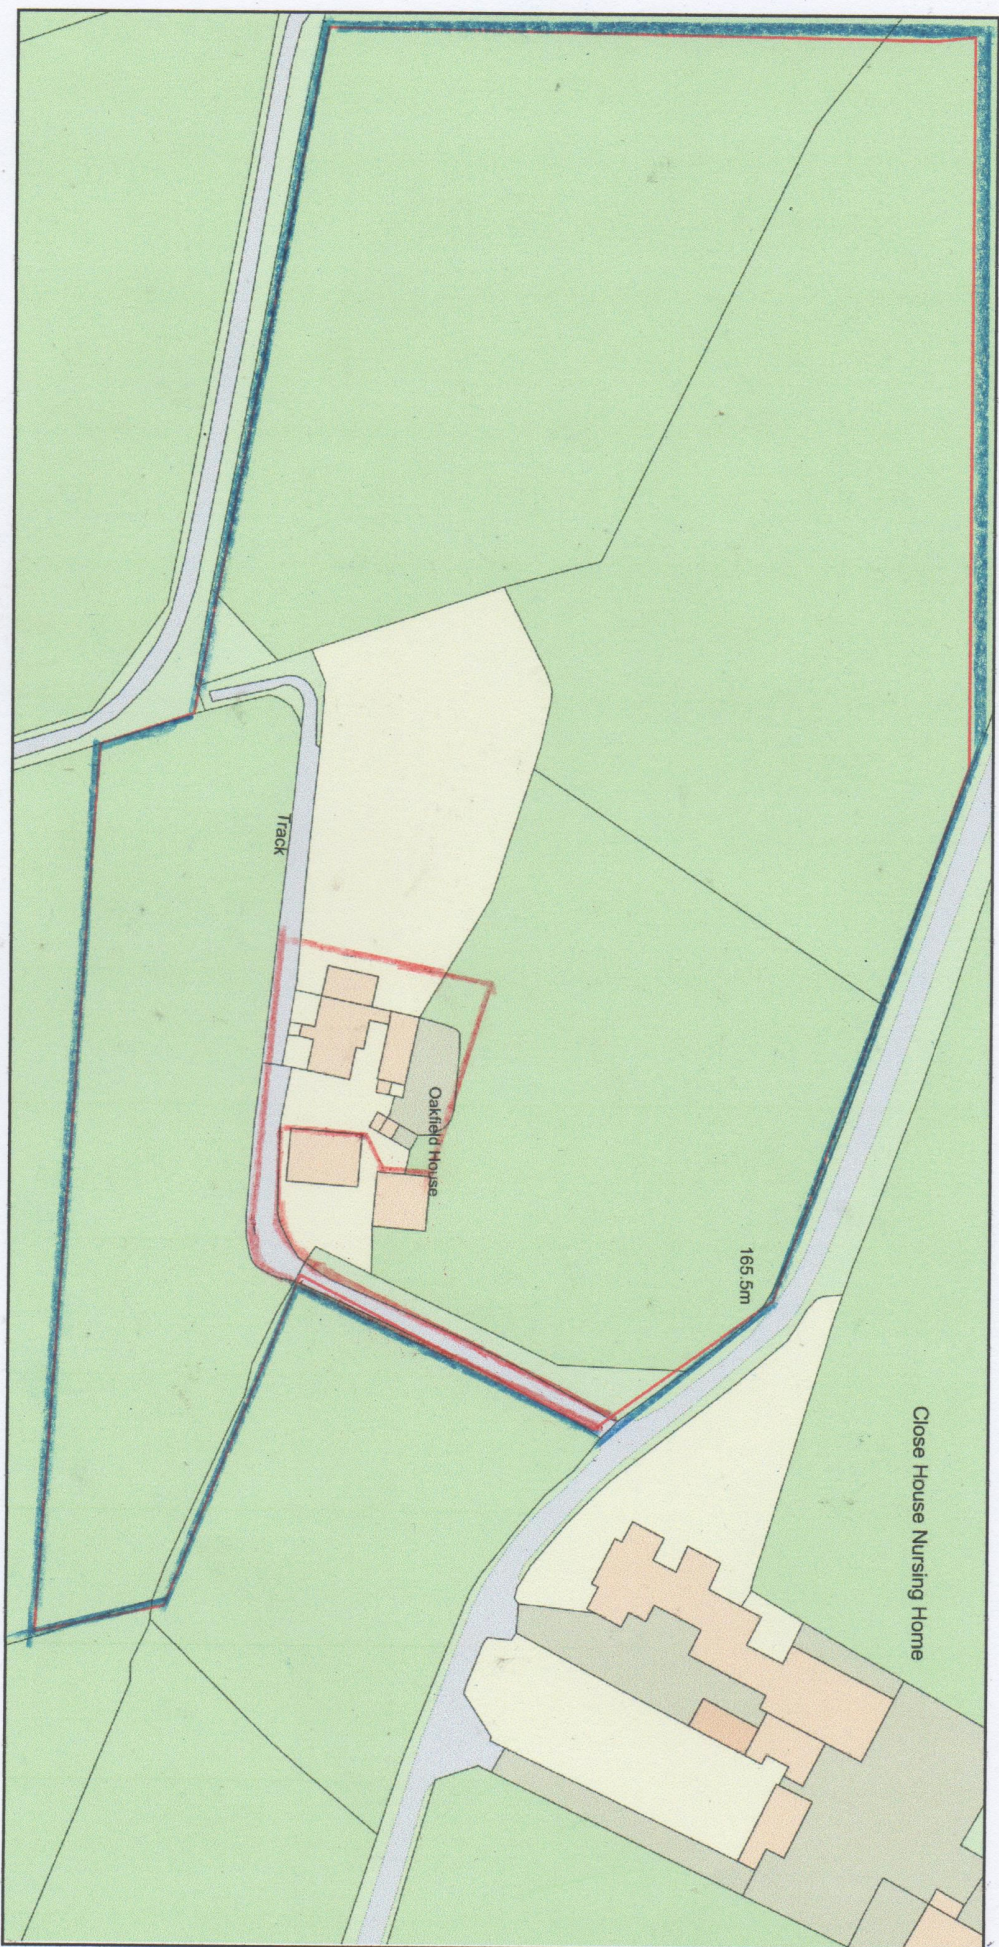

Plan Produced for: **Mr and Mrs A.H. Stevens**

Date Produced: 19 Jun 2021

Plan Reference Number: TQRQM21170071446930

Scale: 1:1250 @ A4

© Crown copyright and database rights 2021 OS 100042766