
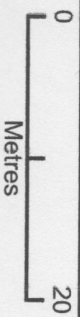
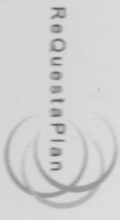


PROPOSED BOOT ROOM, OAKFIELDHOUSE

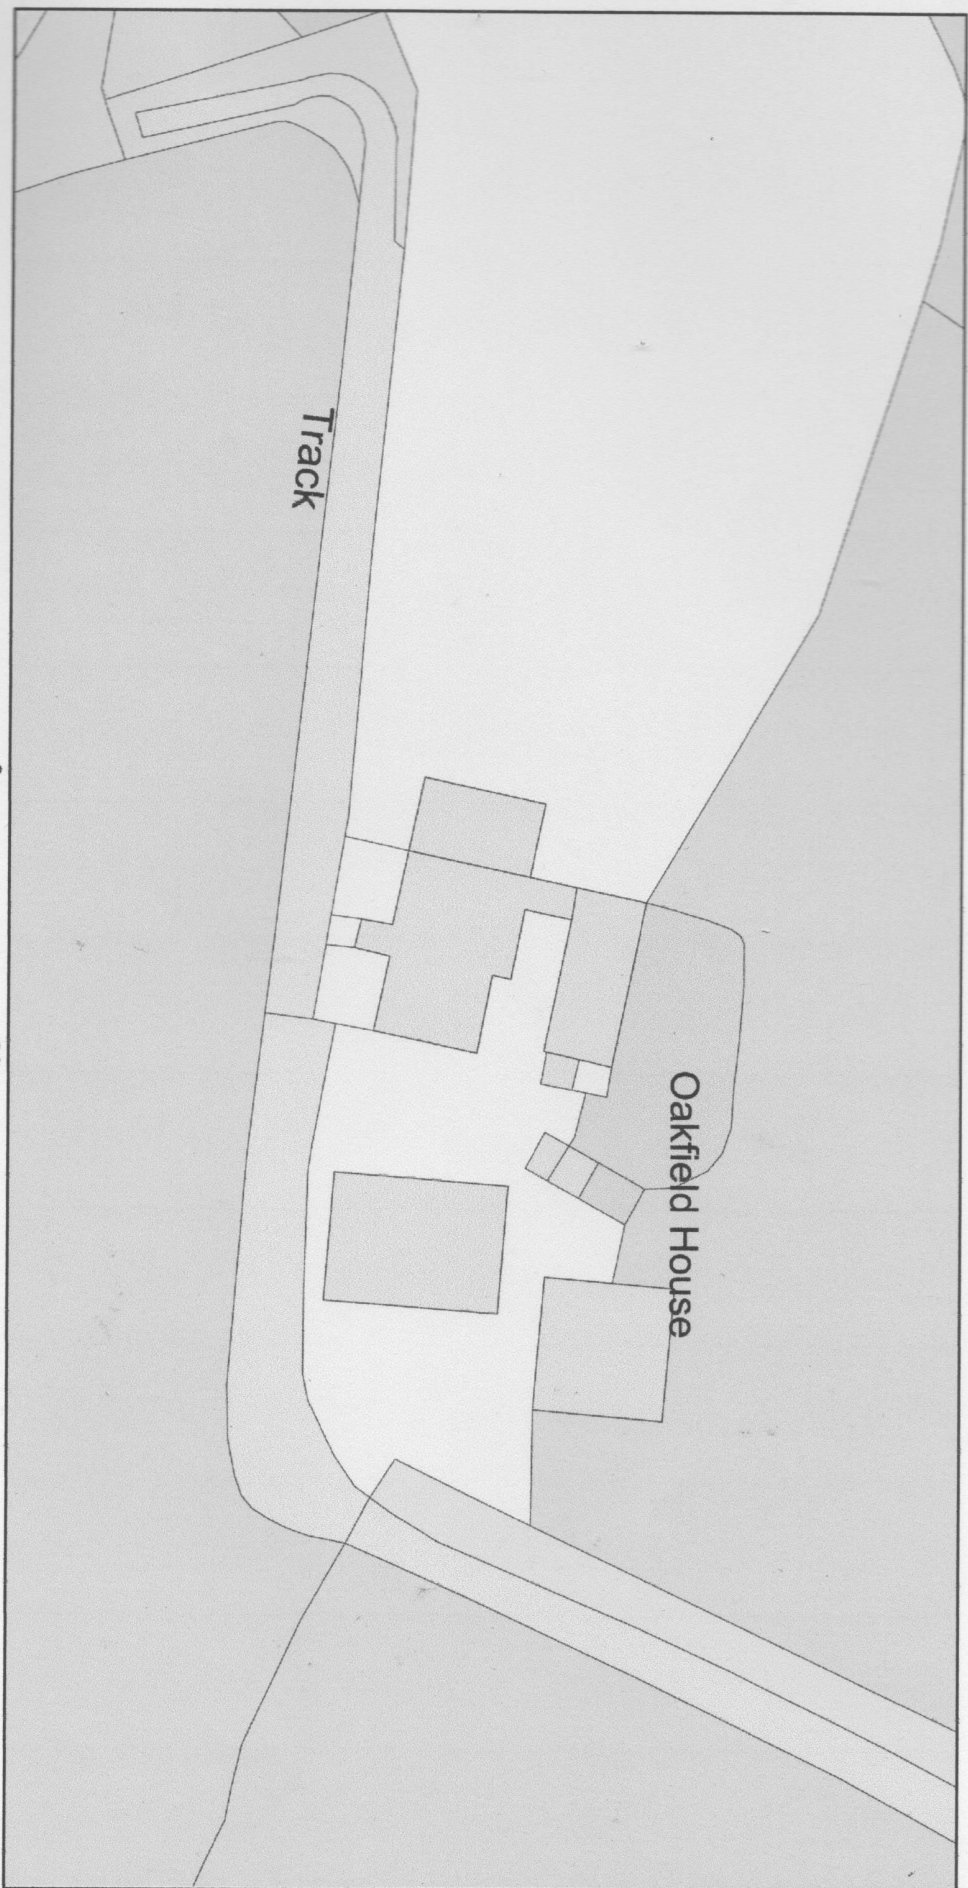

Plan Produced for: **A.H. STEVENS**

Date Produced: 21 Jun 2021

Plan Reference Number: TORQM21172094638354

Scale: 1:500 @ A4

© Crown copyright and database rights 2021 OS 100042766

*Block PLAN
EXISTING*

