



1 Existing GFL
1 : 100

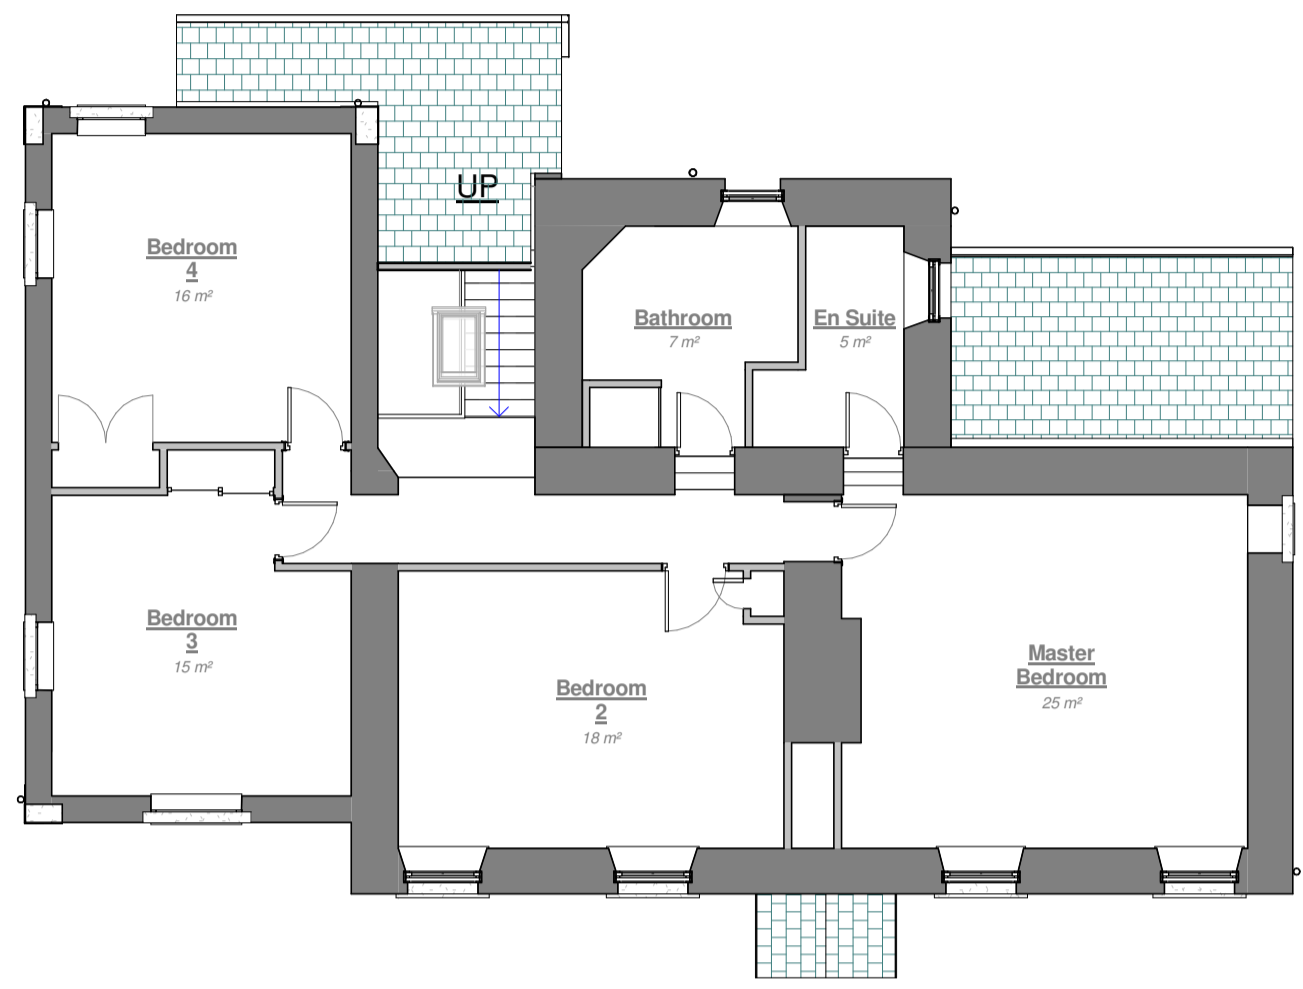

2 Existing FFL
1 : 100

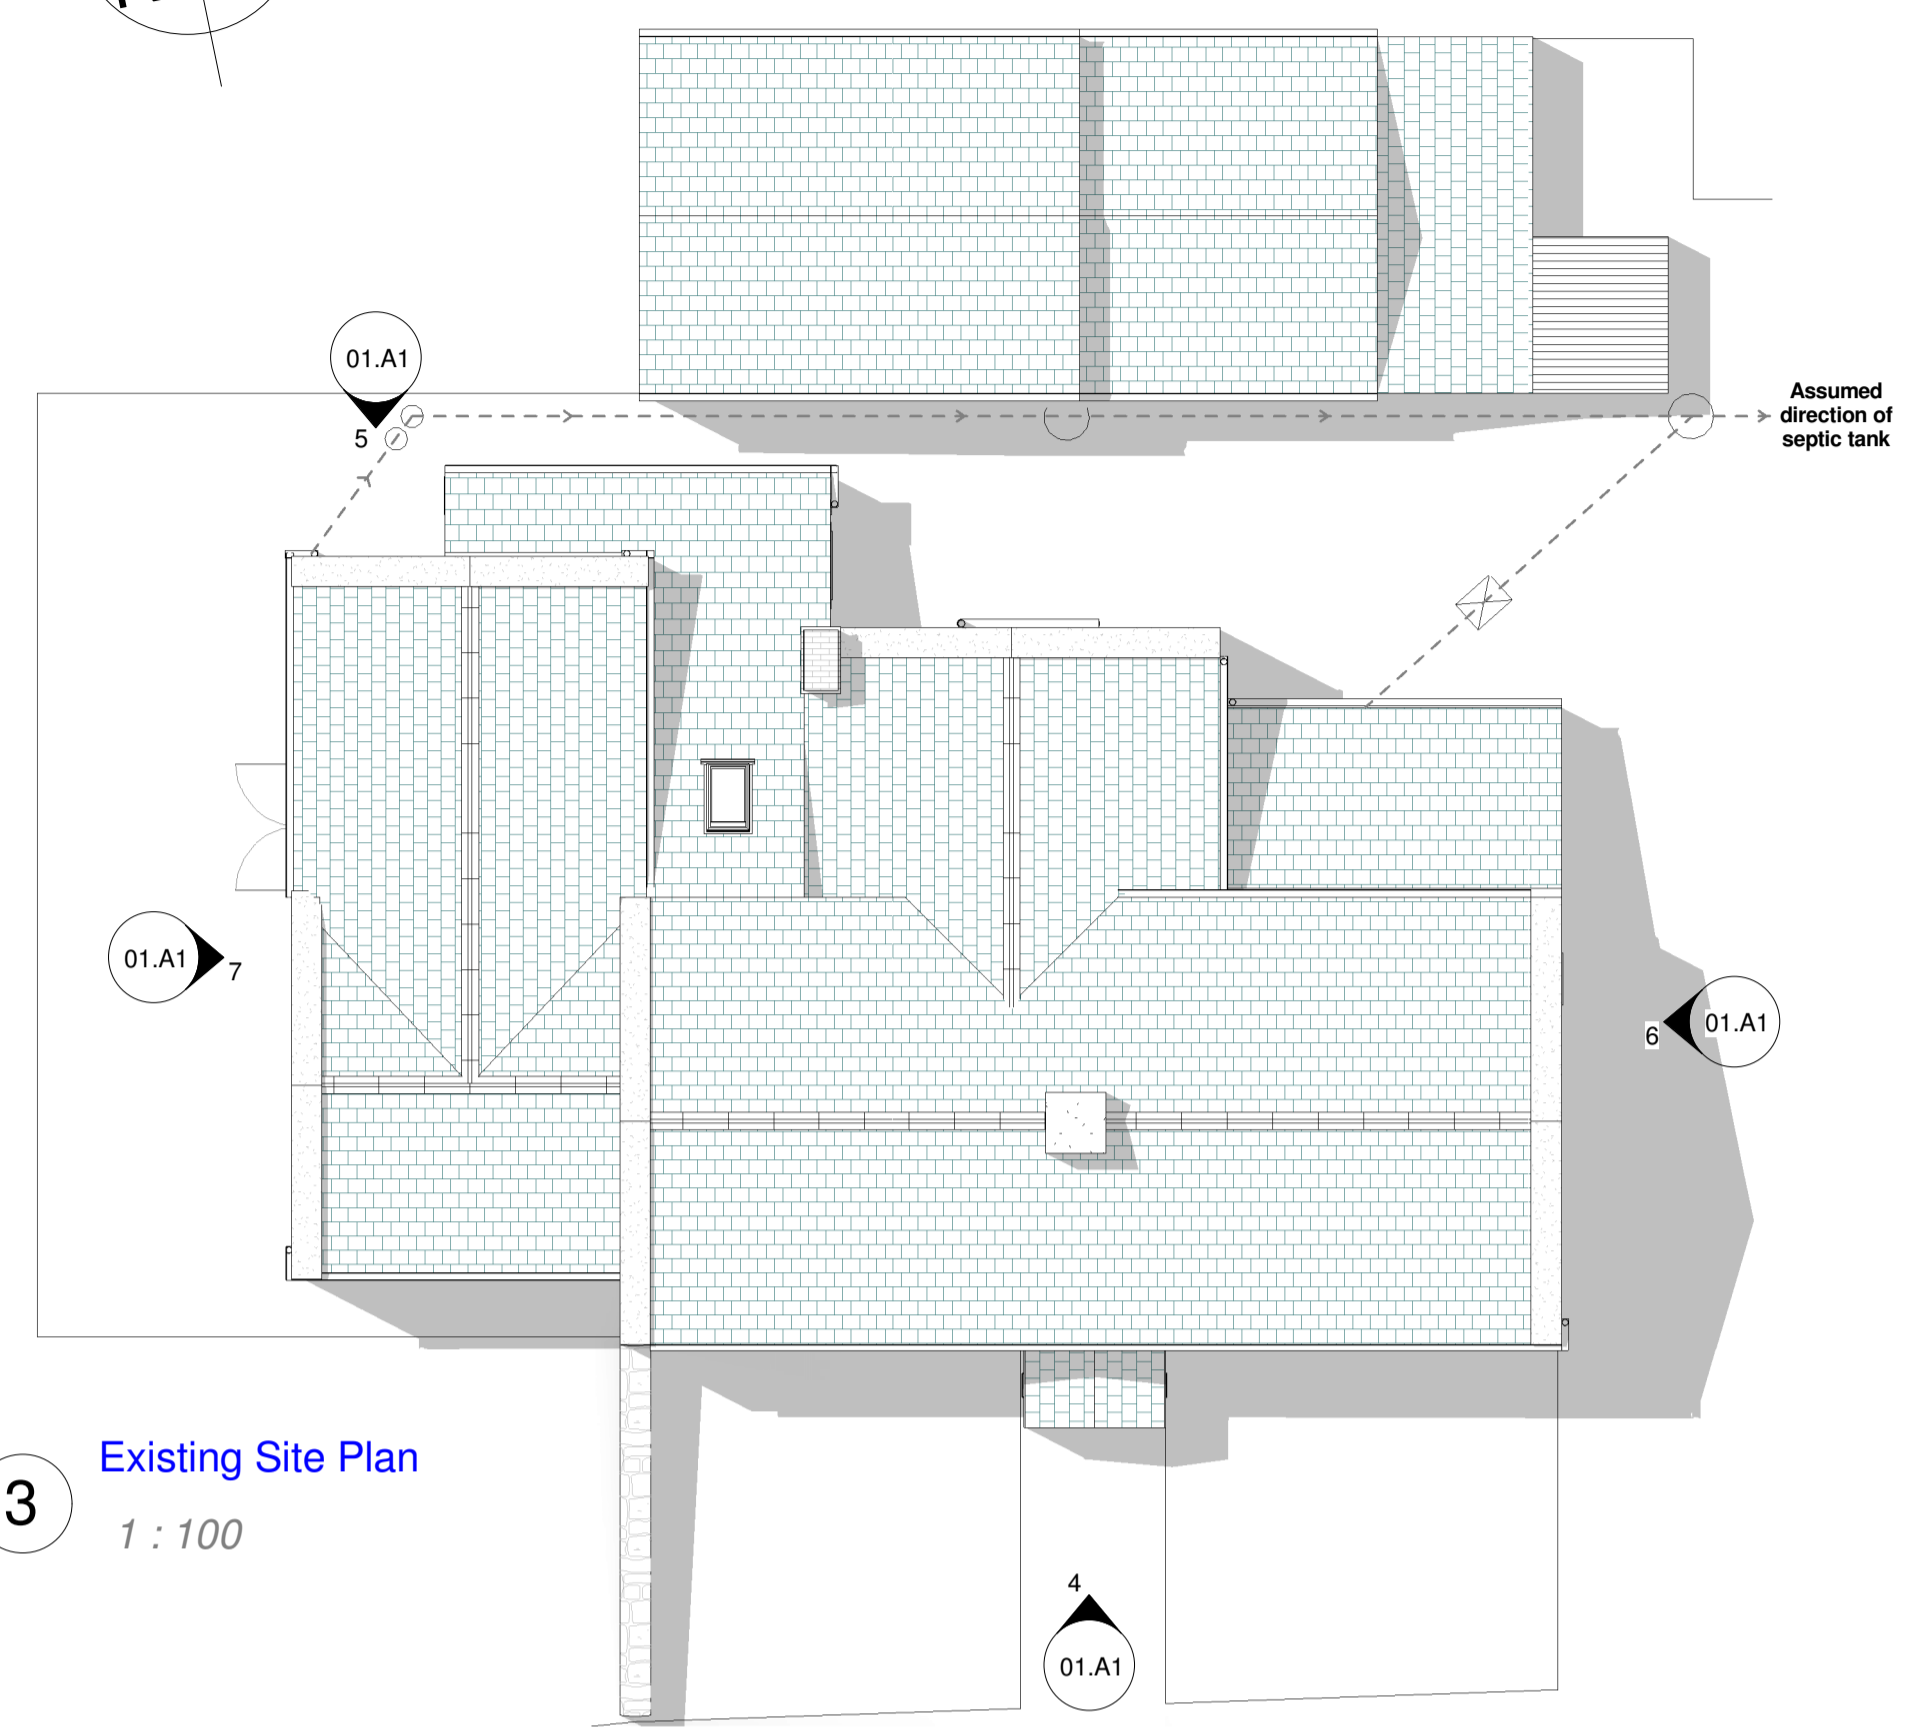

3 Existing Site Plan
1 : 100



4 Existing Front Elevation
1 : 100



6 Existing East Elevation
1 : 100



8 Existing 3D 1



9 Existing 3D 2



5 Existing Rear Elevation
1 : 100



7 Existing West Elevation
1 : 100



10 Existing 3D 3

No.	Revision Description	Date	By
REVISION SCHEDULE			

CLIENT: **Mr and Mrs Stevens**

PROJECT: **Proposed Rear Single Storey Extension**

PROJECT ADDRESS: **Oakfield House
Hexham
NE46 1ST**

TITLE: **Existing Views**

CHA CRAWFORD HIGGINS ASSOCIATES
ARCHITECTURAL DESIGN
BUILDING SURVEYORS
STRUCTURAL ENGINEERS
BUILDING CONSULTANTS

1 Fore Street
HEXHAM
NE46 1ND
tel 01434 603322
fax 01434 601156
mail@crawfordhiggins.co.uk
www.crawfordhiggins.co.uk

SCALE	DATE	NO.	DATE	NO.	DATE
1:100	06-Apr-17 12:02:34 PM	01.A1	11571	A1	