

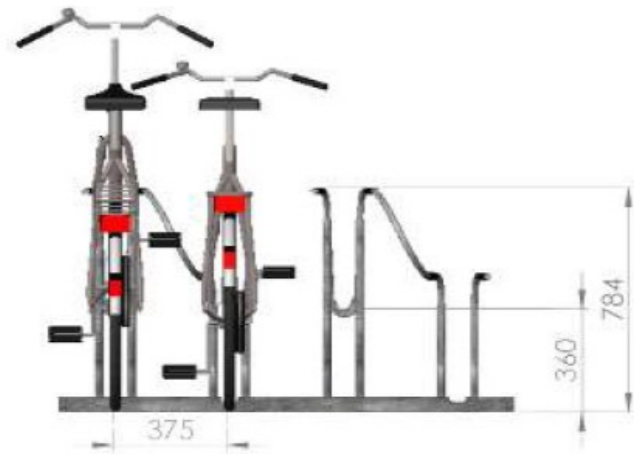
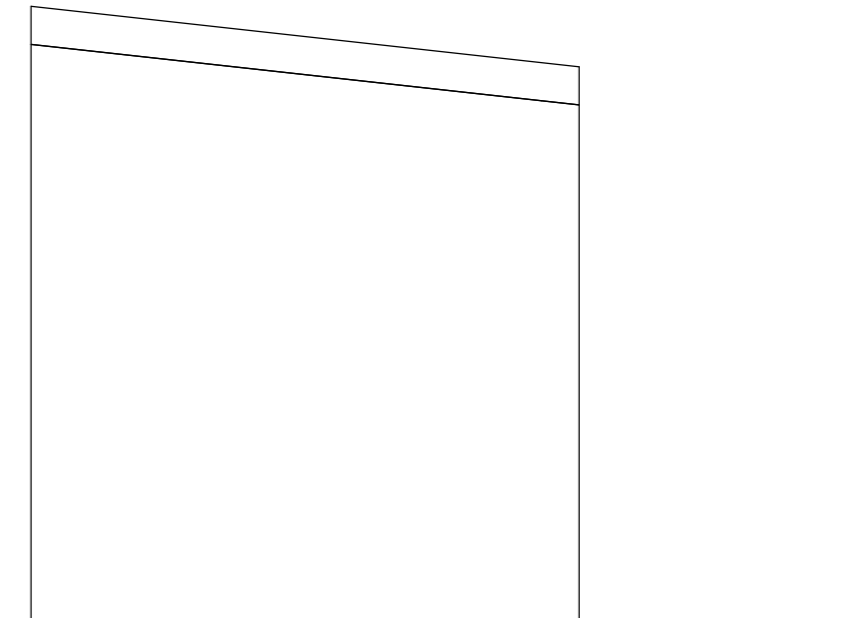


Turrbec Cobra Cycle Rack - Secured By Design Complaint
 Image below shows spacing rather than number of cycles

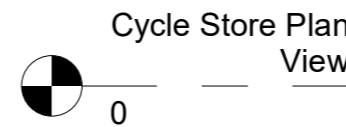

Single sided staggered layout

Layout shown for six cycles

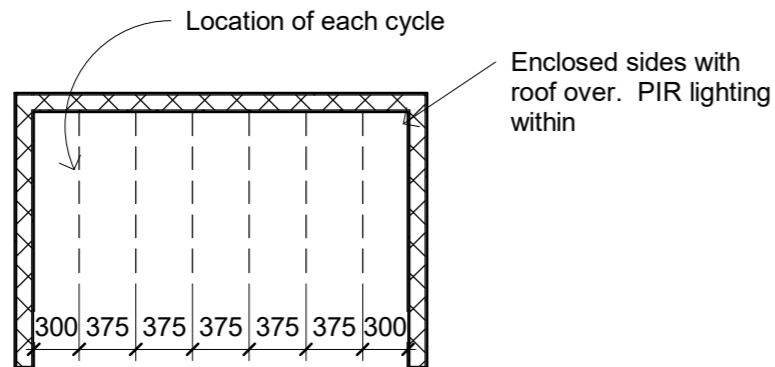

2 Cycle Store Side Elevation
 1 : 25

1 Cycle Store Plan View
 1 : 50

Cycle Store Drawing

www.cps homes.co.uk

No.	Description	Date

Cycle Store Drawing

John Pinn

Cycle Store Drawing

Project number	JP
Date	20.04.21
Drawn by	John Pinn
Checked by	N/A

SIX CYCLE

Scale As indicated