
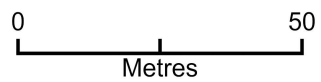


Site Location Plan

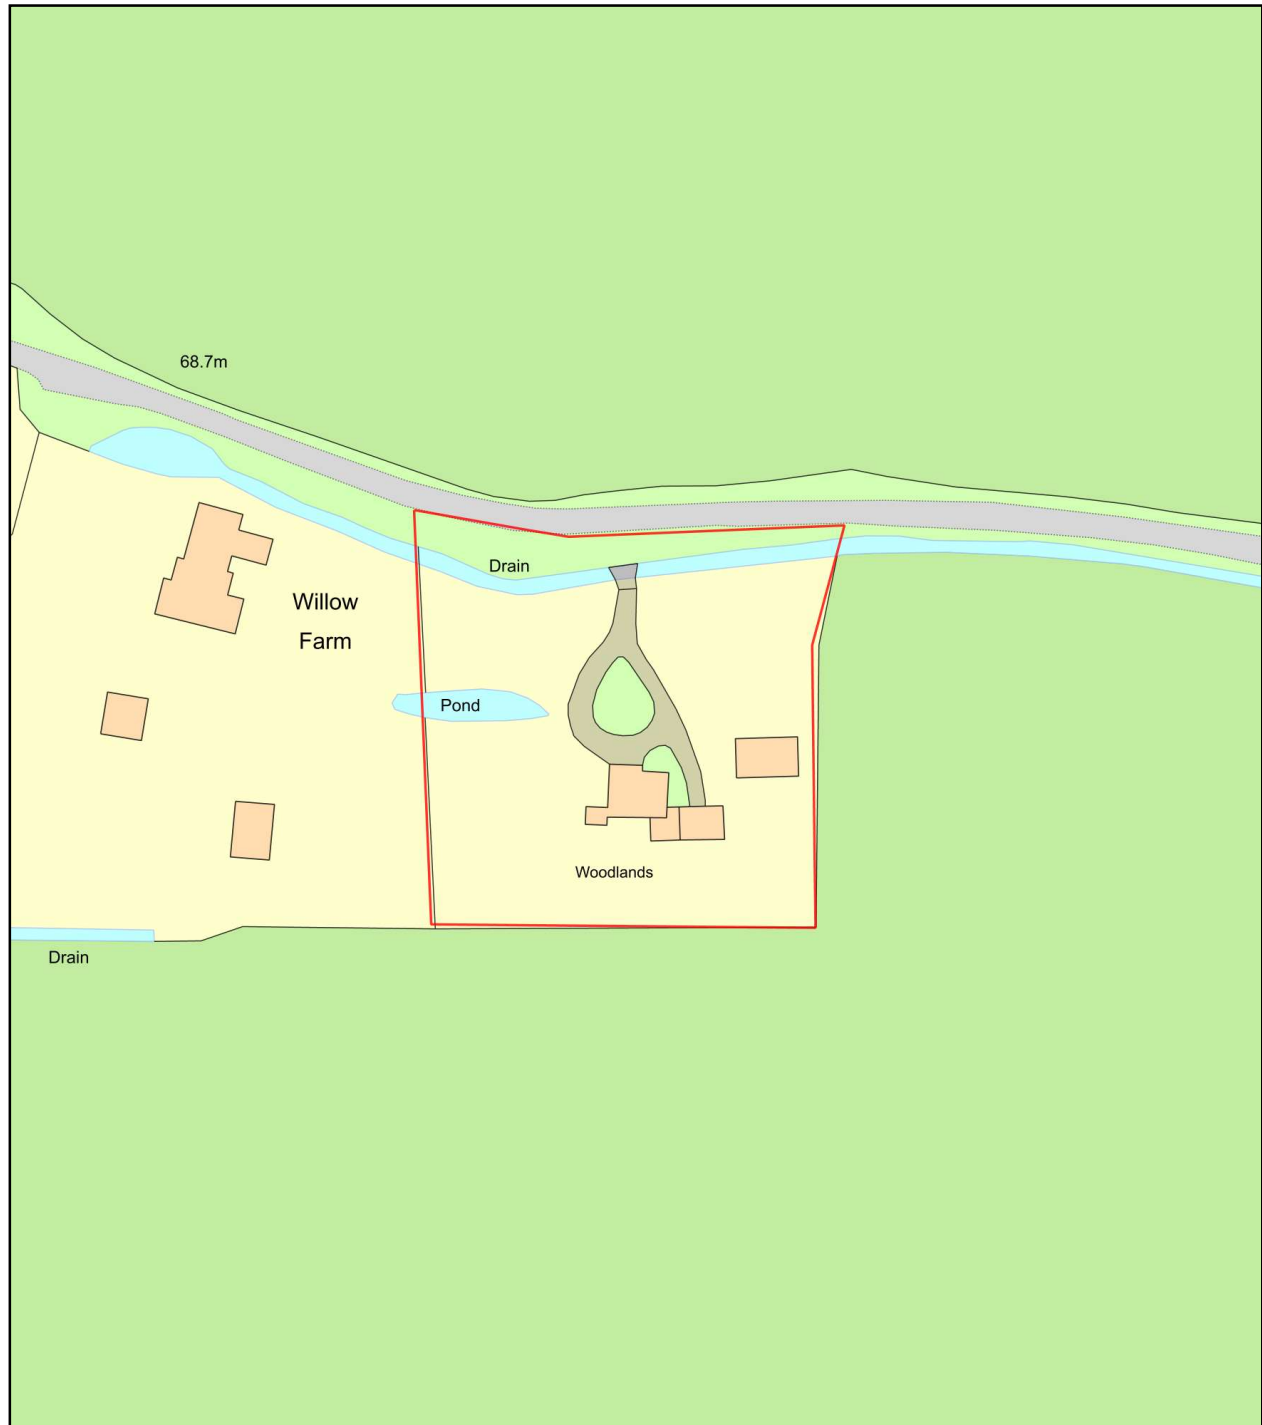

Plan Produced for: Ricky Paterson

Date Produced: 12 Jun 2021

Plan Reference Number: TQRQM21163101614065

Scale: 1:1250 @ A4